


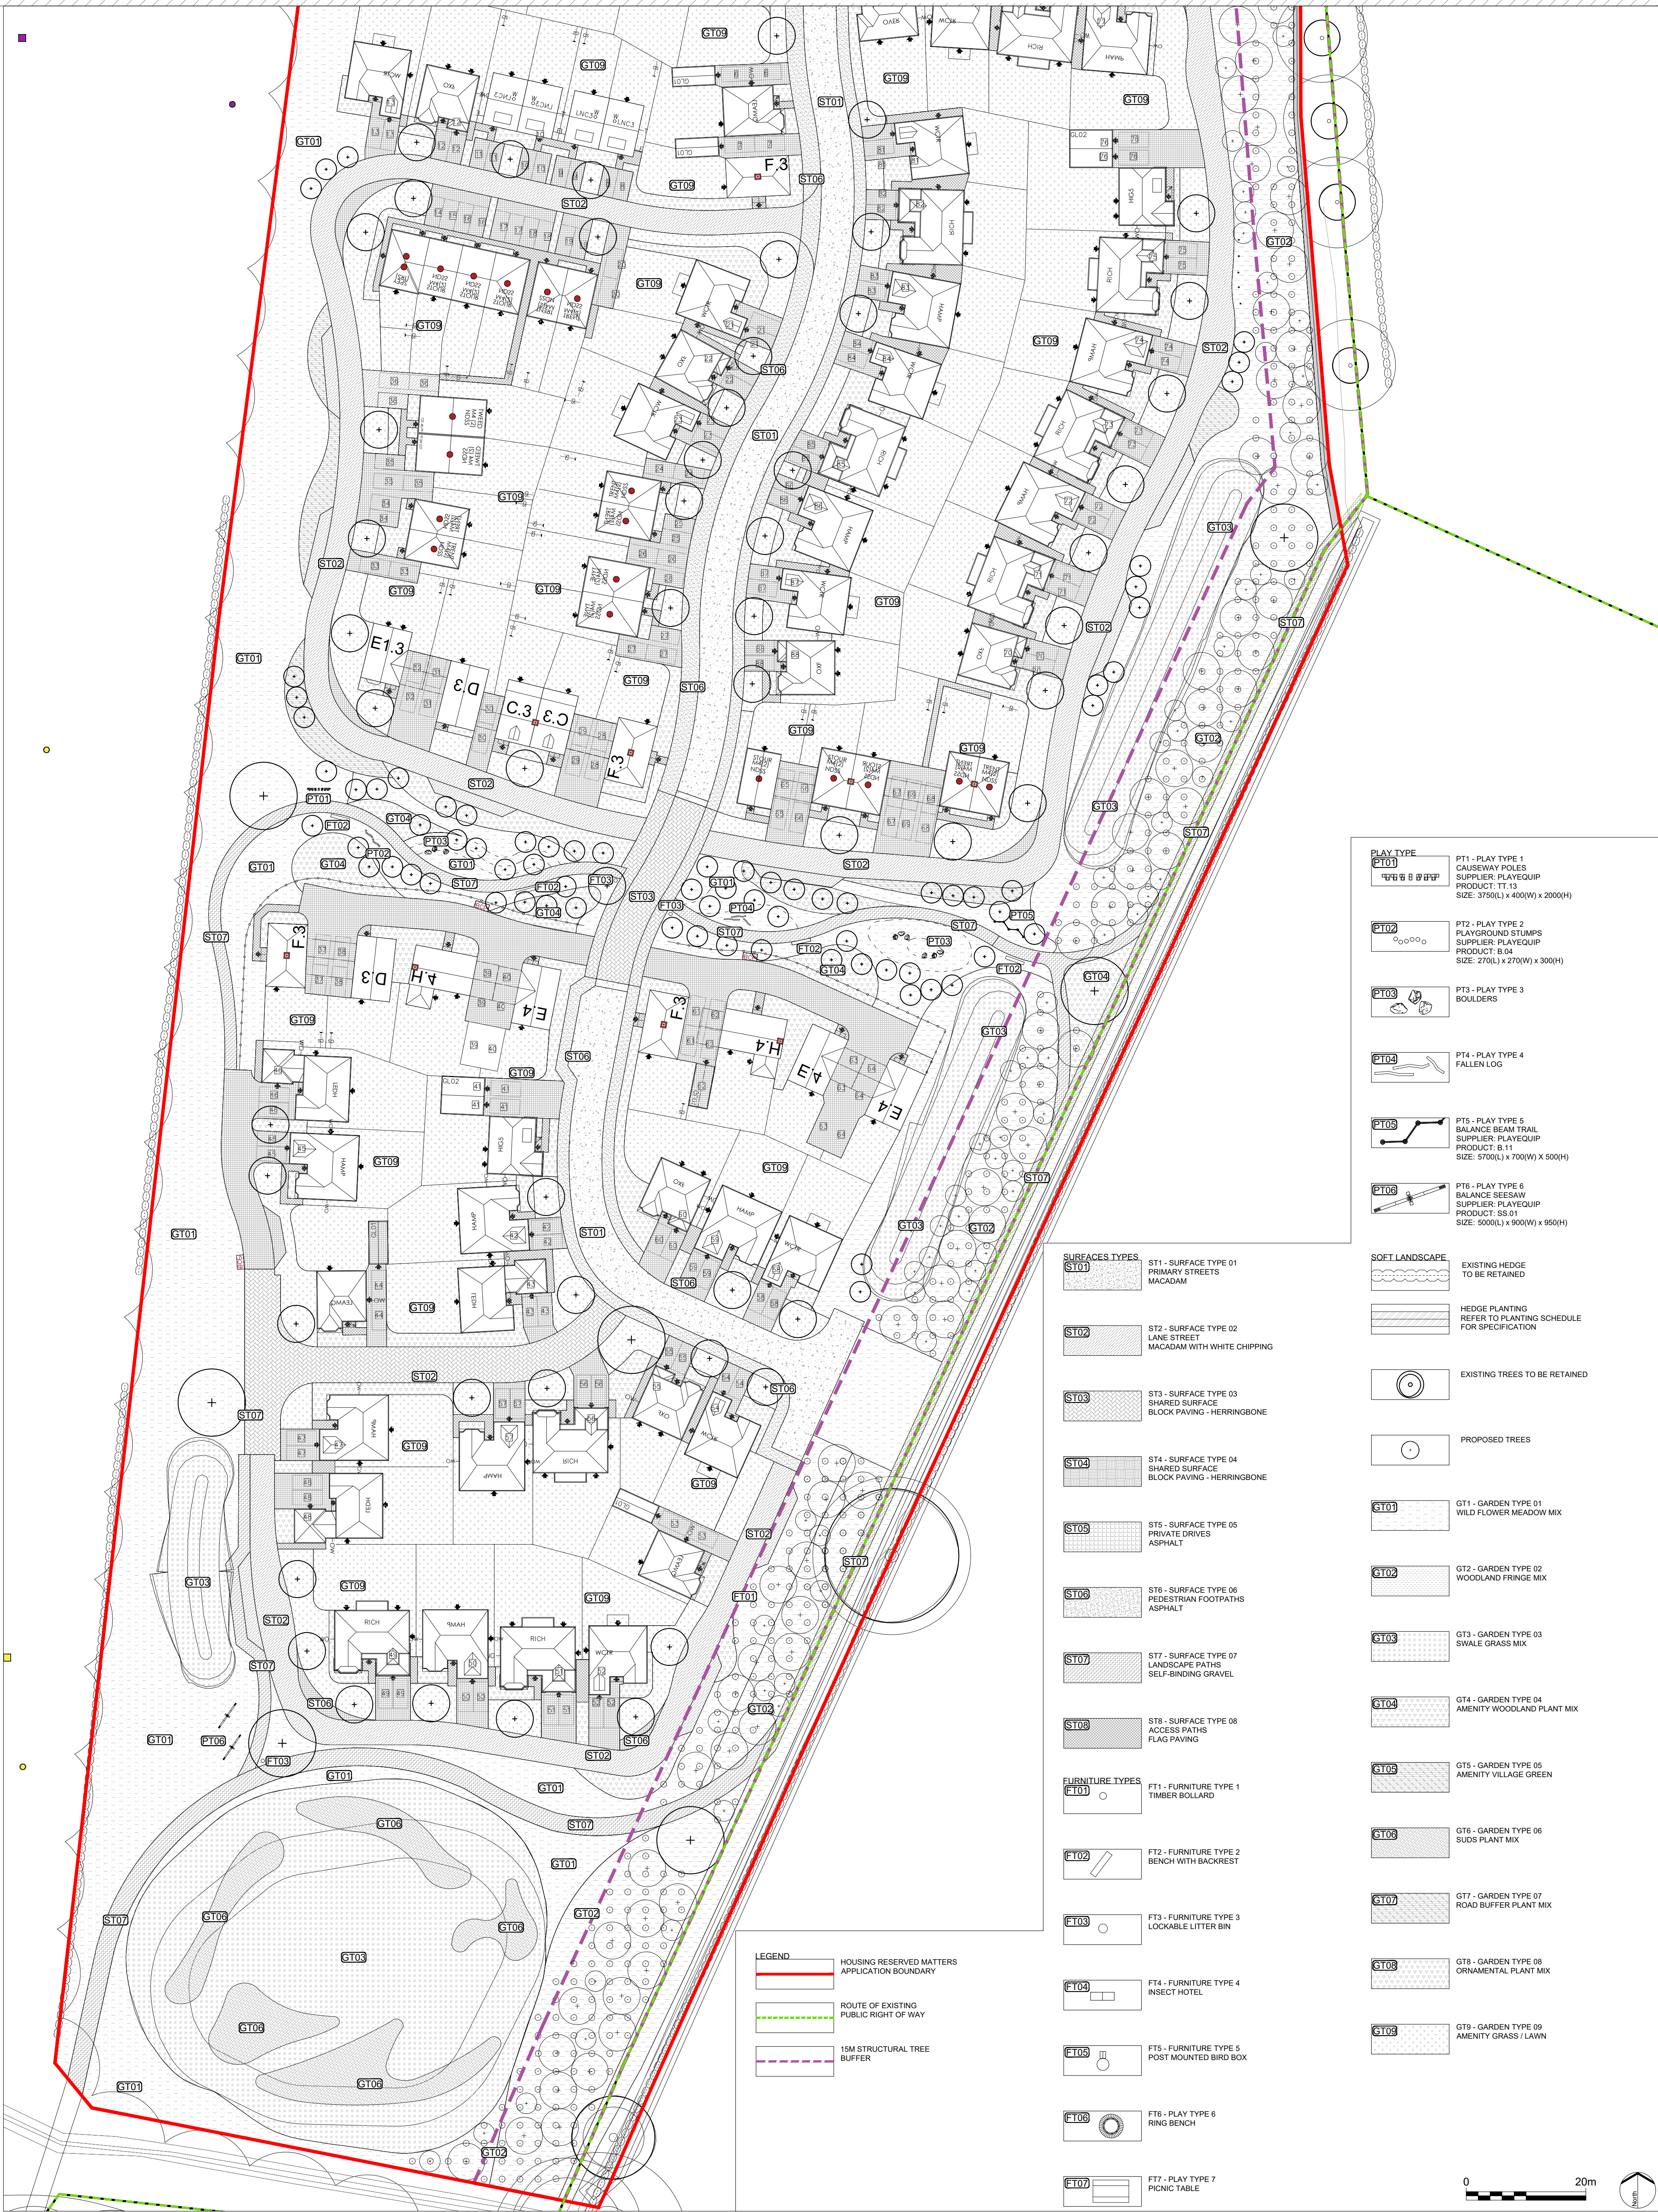

EXTERIOR ARCHITECTURE

LONDON
Unit 17.1, The Leather Market, 11-13 Weston Street, London, SE1 3ER
MANCHESTER
Studio 537, The Royal Exchange, St Anns Square, Manchester, M2 7DH

E-MAIL office@exteriorarchitecture.com
WEB www.exteriorarchitecture.com

Client
REDROW HOMES
EASTERN

No dimensions are to be scaled from this drawing.
All dimensions are to be checked on site.
Area measurements for indicative purposes only.

This drawing is the property of Exterior Architecture Ltd.
No part of the drawing may be reproduced in any manner
without permission from Exterior Architecture Ltd.

----	----	----
----	----	----
P01	PLANNING SUBMISSION	20.05.2025
Rev	Description	Date

Project title
GREAT WILSEY PARK - HOUSING
PARCEL A3 & A5

Drawing title
DETAILED GENERAL ARRANGEMENT
PLAN SHEET 2 (PARCEL A5)

Issued By
Scale
Status
Date

London
1:500 @ A1
PLANNING
09.08.2024

Drawing number
1868-EXA-A5-ZZ-DR-L-10200

T: 020 7978 2101
Drawn
Checked
Approved

ExA
TOD
LP

Revision
P01