




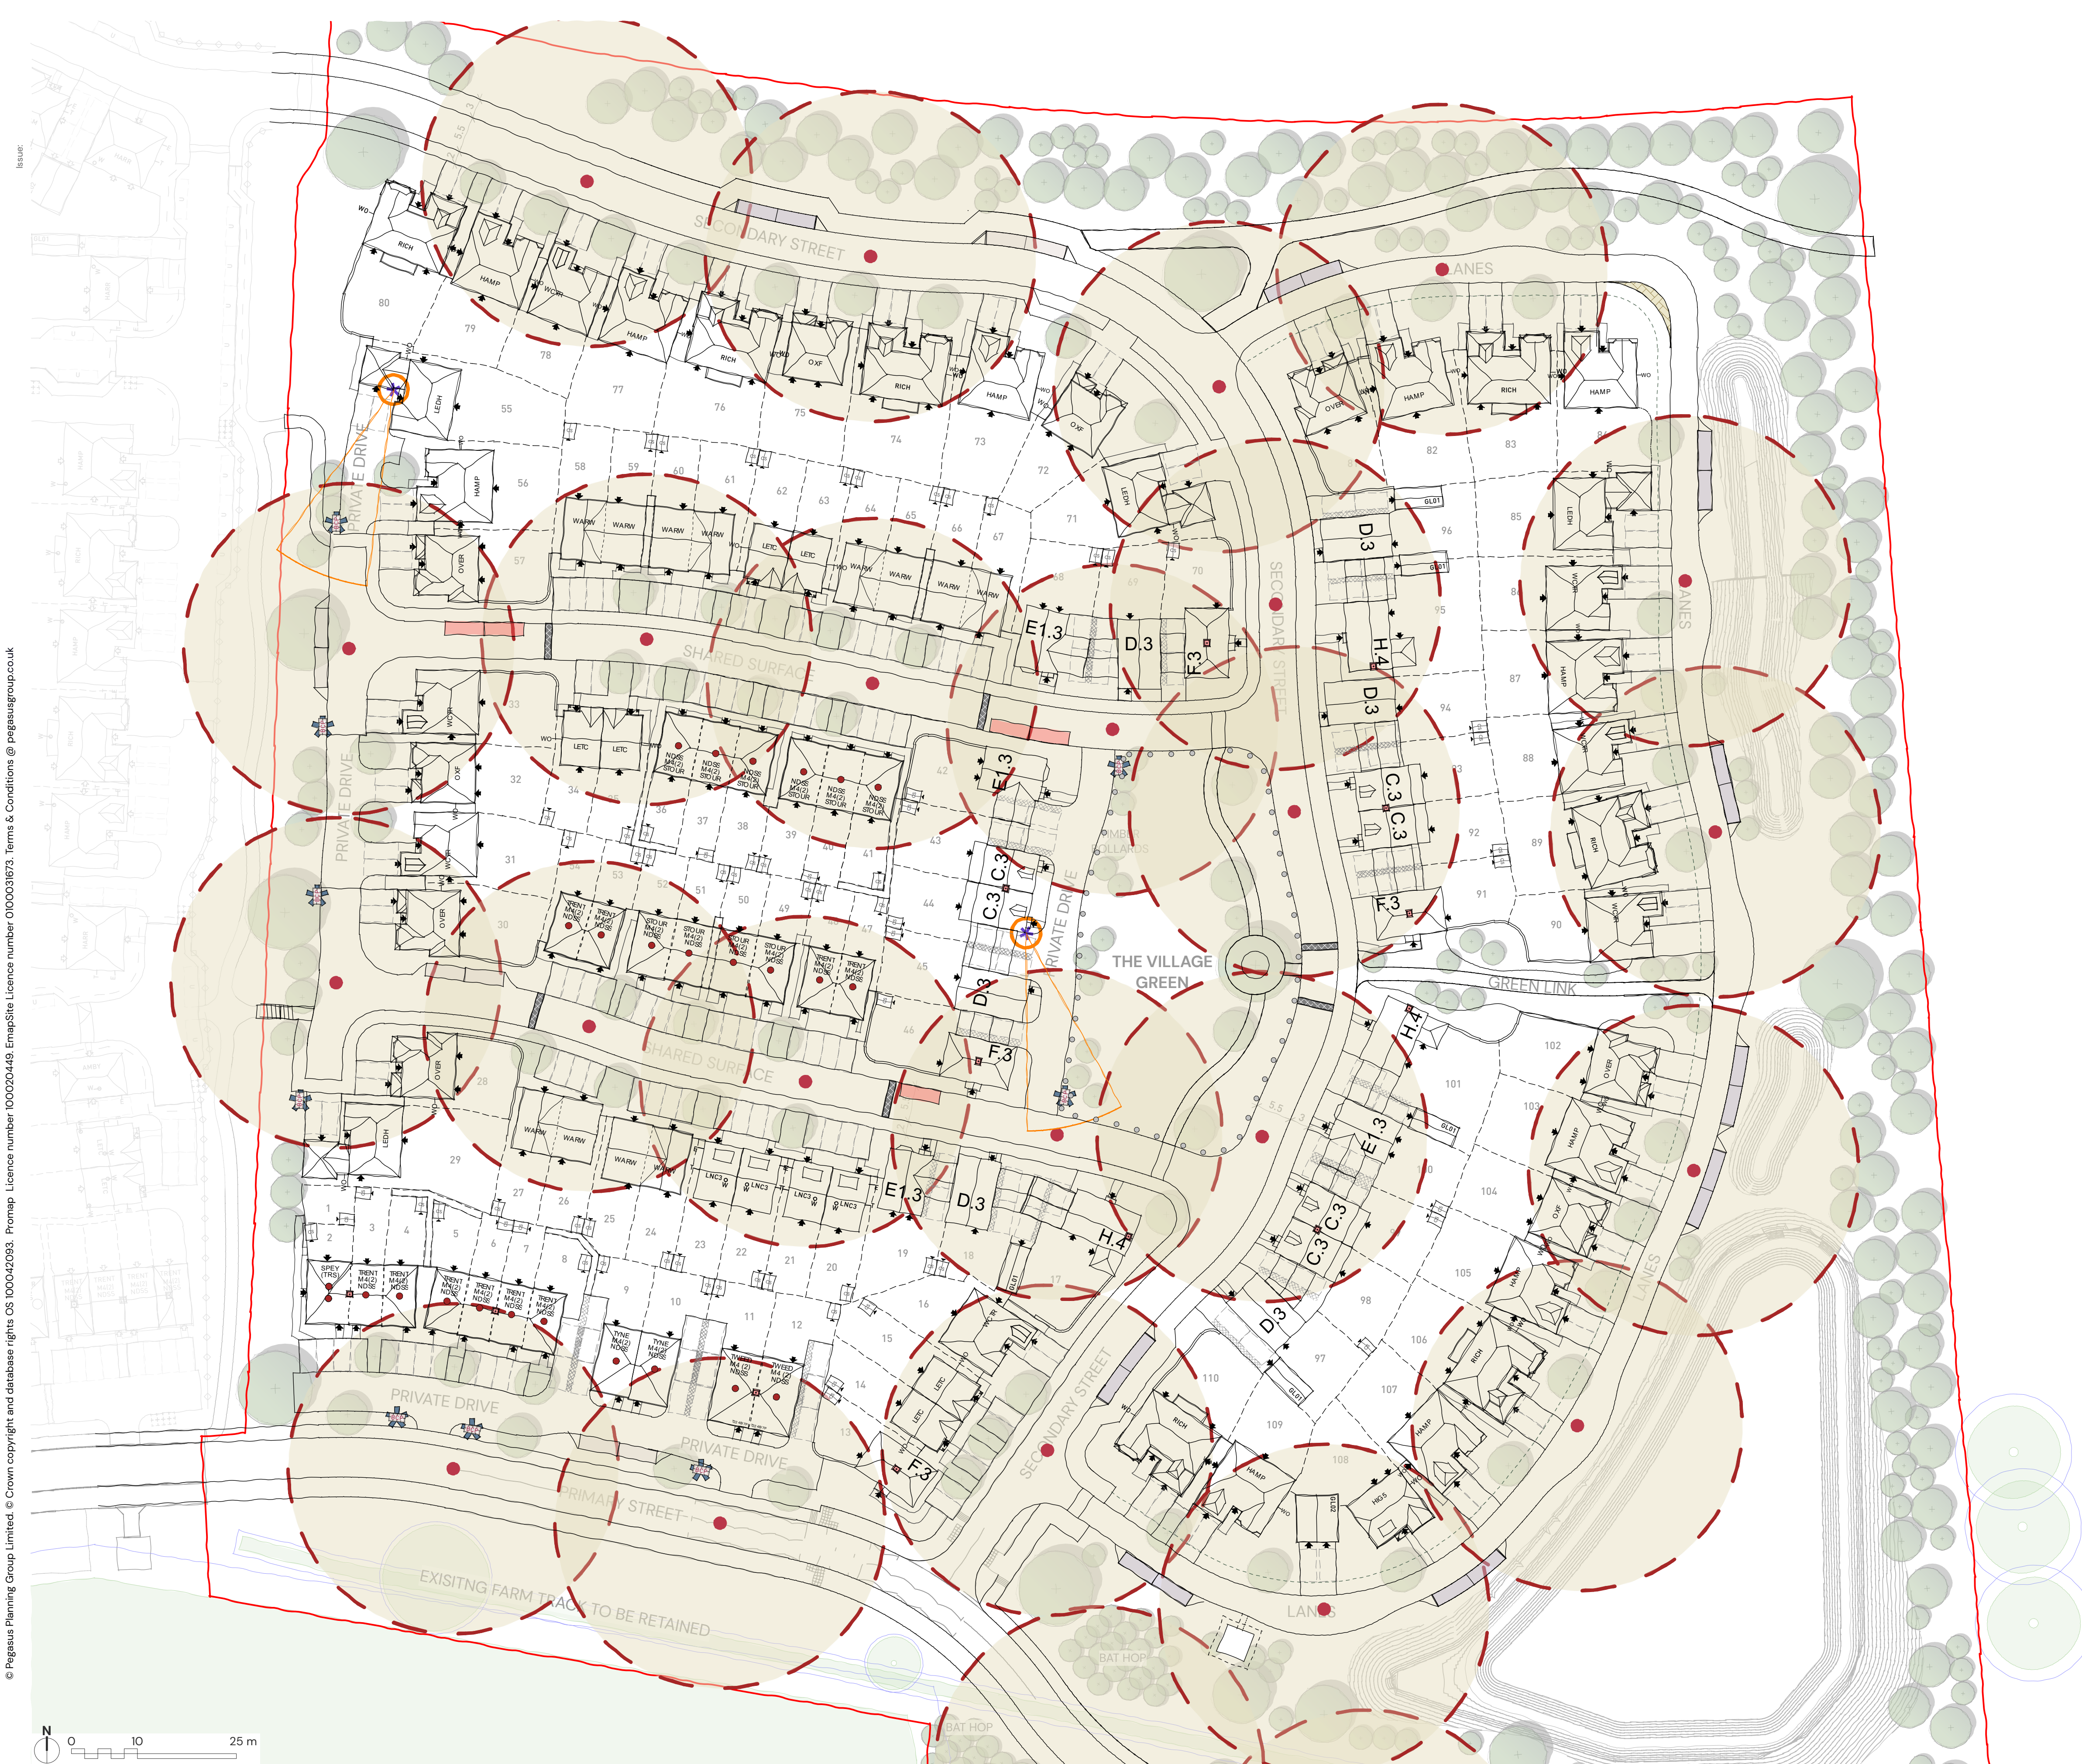


KEY:

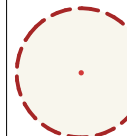

25M MAXIMUM DISTANCE FOR WASTE
OPERATIVE MOVEMENT (INDICATIVE STOPPING
POINTS SHOWN TO ILLUSTRATE POTENTIAL TO
COLLECT FROM ALL DWELLINGS)

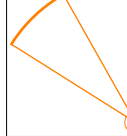

30M MAXIMUM DISTANCE FOR OCCUPIER
MOVEMENT

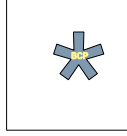

BIN COLLECTION POINTS (BCP)

GREAT WILSEY PARK, HAVERHILL – REFUSE STRATEGY PLAN

