



SECTION A-A - Cookline

Scale 1:50

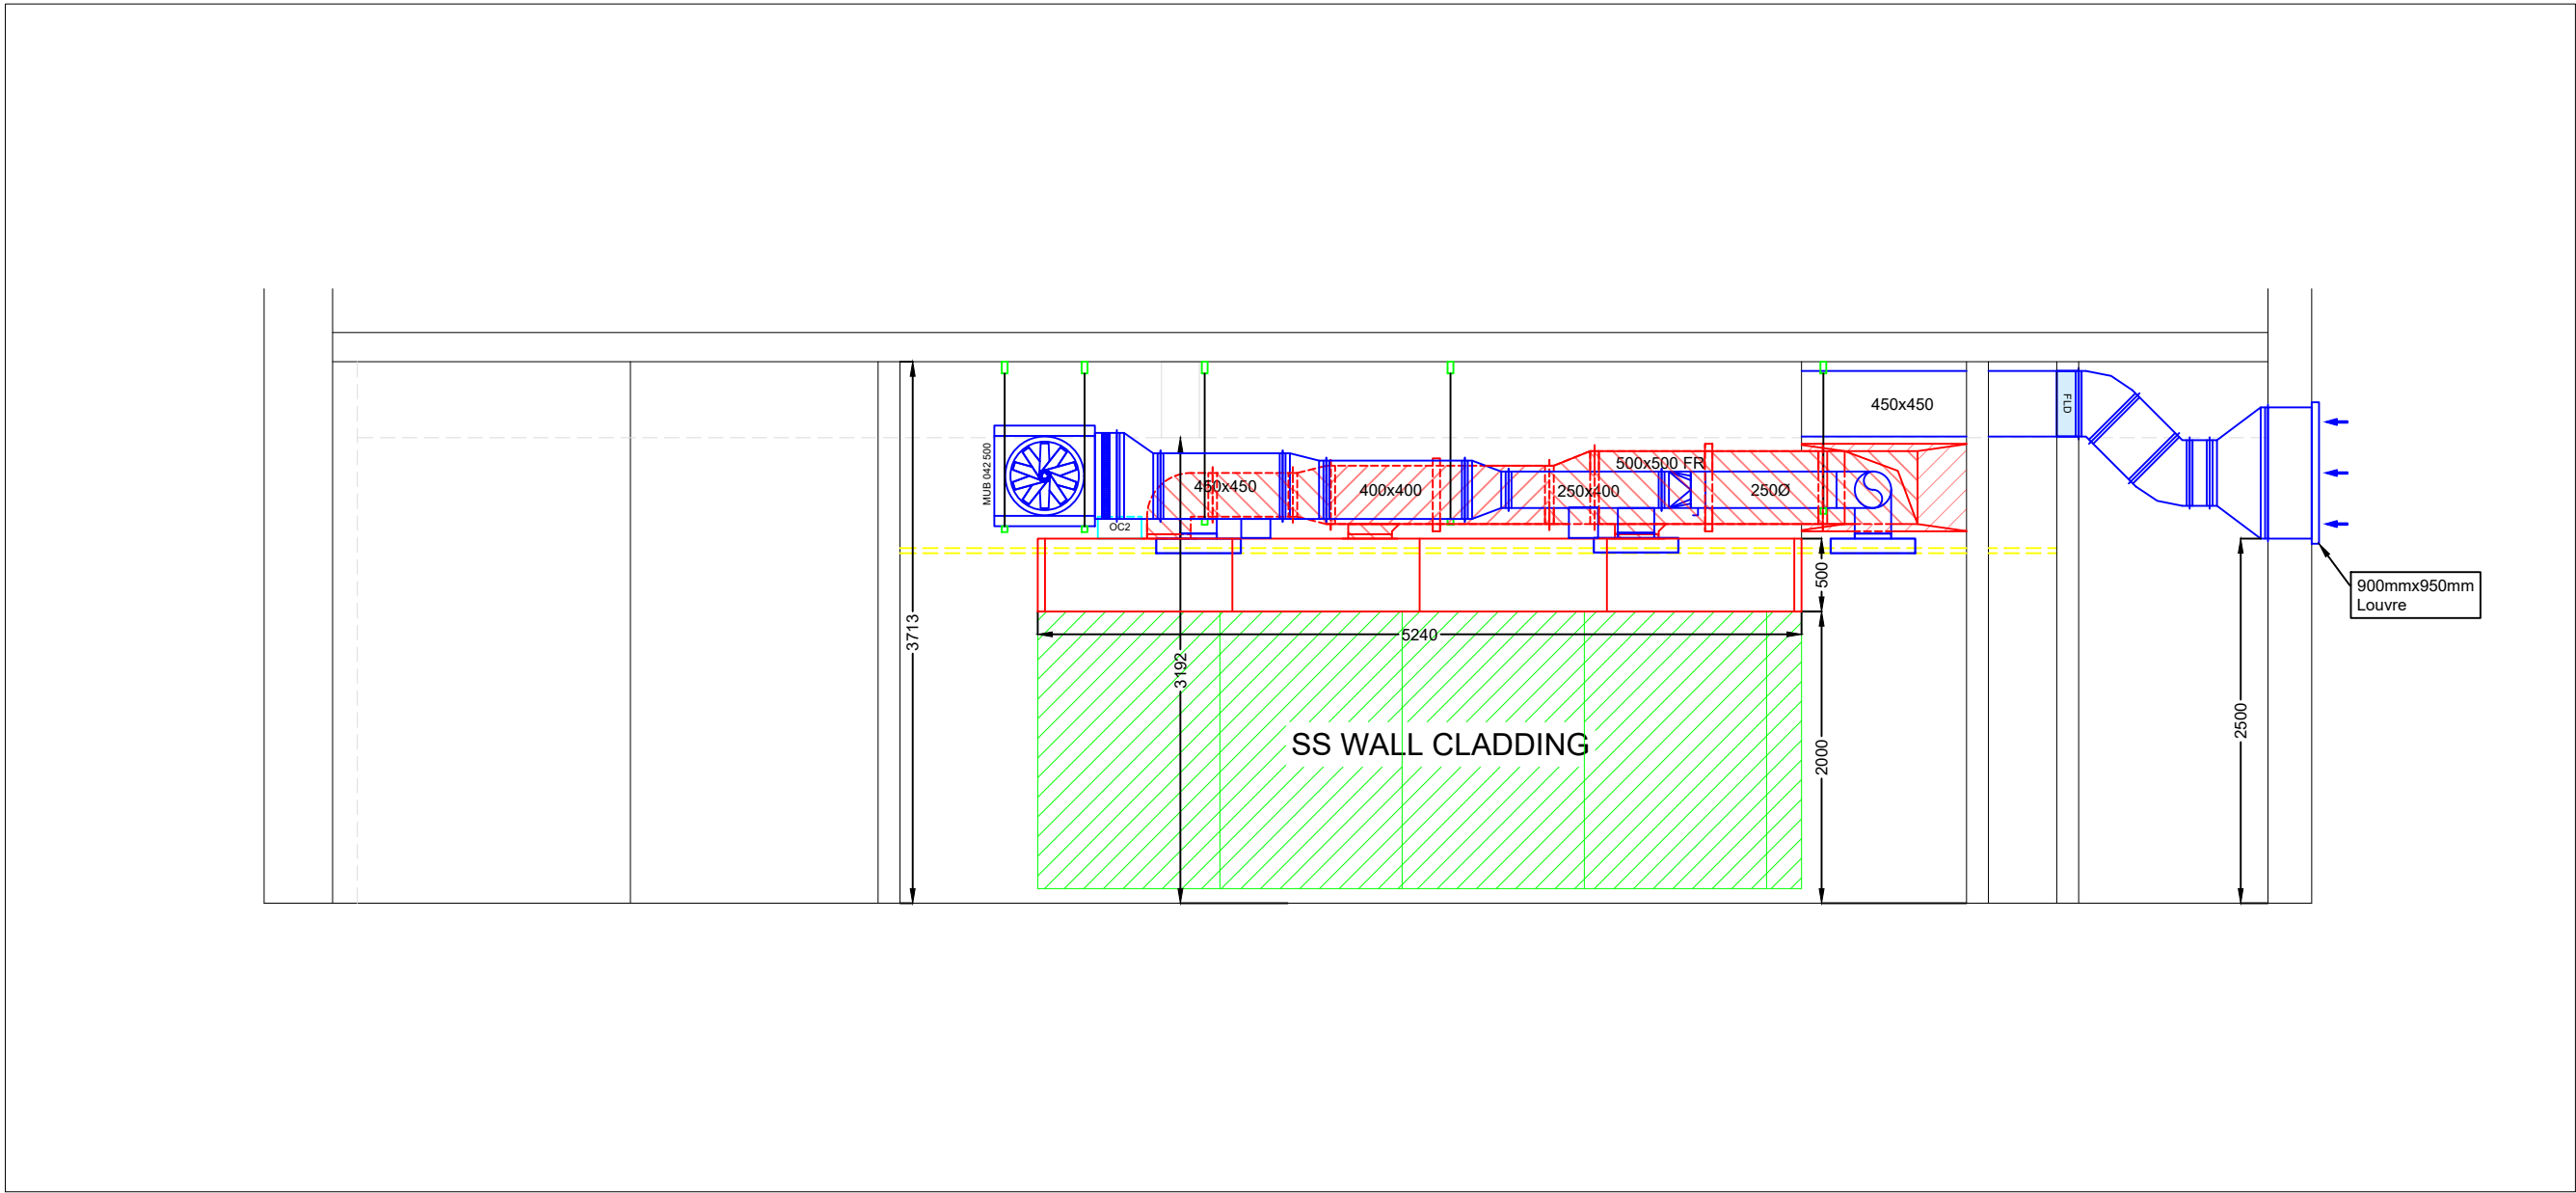

SECTION B-B - Louvre hole locations

Scale 1:50

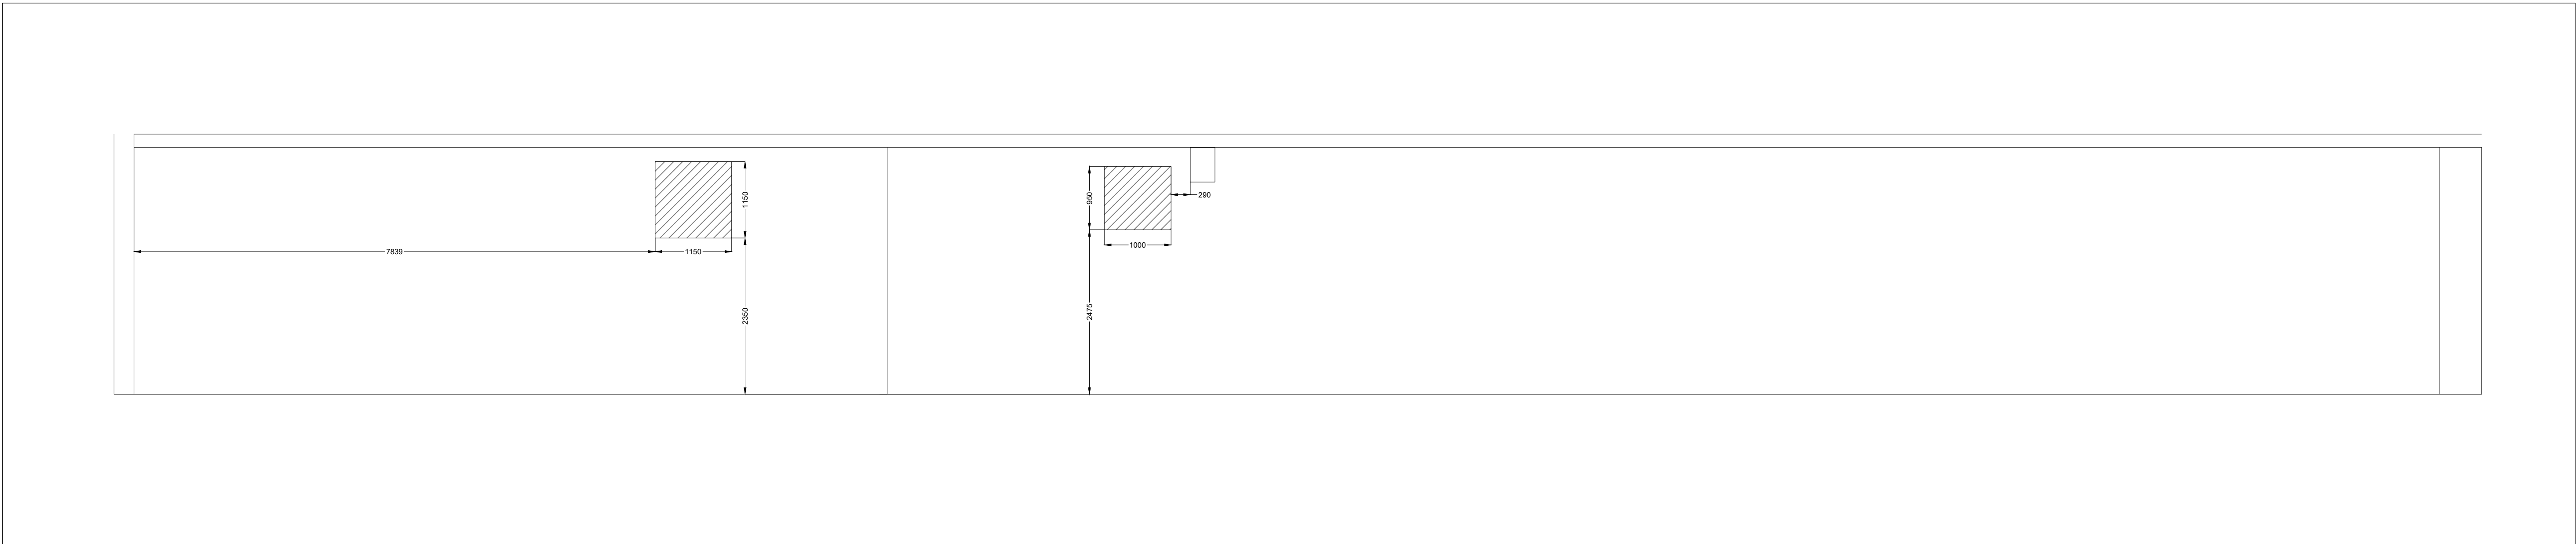

Rev	Date	Drawn By	Notes
A	04/04/2025	EF	Building layout changed
B	09/06/2025	DE	Building layout updated

DO NOT SCALE FROM THIS DRAWING!
All measurements in mm with a tolerance +/- 1mm
All power & services installation by client/M&E Contractor
Ceiling grid for illustration purposes only. To be fitted by others.
Drawing to be printed in colour
ALL FIRE RATED DUCT MANUFACTURED TO BS479-24 RATED TO 120 MINUTES

Approximate canopy weight:	300kg
Approximate condense weight:	40kg
Drawing to be used in conjunction with:	
Architect:	Richard Pedlars L164962
Kitchen:	-
Landlord:	-

Odour Control Checklist	
Pre-Filter	1200 x 600 x 100
Carbon	1200 x 600 x 600
Bag Filter	-
HEPA	-
ESP	-
UV Ozone	OC2

 Extract	 VCD	 Pre-filter	 Double deflection grille	 Canopy LED light
 Extract fire rated	 Carbon	 Toilet Valve	 Eggcrate grille	 Flex
 Supply	 Ceiling grid	 Fire damper	 Pump house anti vibration foot	 Access door
 Toilet extract	 Cladding	 Fire & smoke damper		
 Ceiling grid	 Bracketry			
 Bracketry				

Extract Fan Information:
Fan Model: MUB/T 062 630
Input Current: 8.08A 3ph
Airflow: 1.51m³/s @ 750Pa
Sound Level: 44dB at 3m free field
Weight: 113kg
Controller: FC102-5.5kW

Supply Fan Information:
Fan Model: MUB 042 500
Input Current: 3.01A 3ph
Airflow: 1.29m³/s @ 320Pa
Sound Level: 34dB at 3m free field
Weight: 67kg
Controller: FC102-2.2kW

Ancillary Fan Information:
Fan Model: KVK SILENT 200
Input Current: 0.465A 1ph
Airflow: -
Sound Level: 26dB at 3m free field
Weight: 22kg
Controller: -

Ancillary Fan Information:
Fan Model: KVK SILENT 160
Input Current: 0.402A 1ph
Airflow: -
Sound Level: 23dB at 3m free field
Weight: 18kg
Controller: -

Project:	Haverhill Lounge		
Client:	Loungers		
Drawing No:	-02	Date:	30/04/2025
Drawn By:	EF	Revision:	8-09/06/2025
Drawing view:	Sections		
Status:	FOR APPROVAL	Paper Size	A1
Site Address:	1-5 High Street, Suffolk, CB9 8AA		

Ancillary Fan Information:

Fan Model: K150
Input Current: 0.232A 1ph
Sound Level: 23dB at 3m free field
Weight: 4kg