


PROPOSED SITE BOUNDARY  
● AFFORDABLE RENT UNITS  
● SHARED OWNERSHIP UNITS  
 INDICATIVE TREE LOCATION

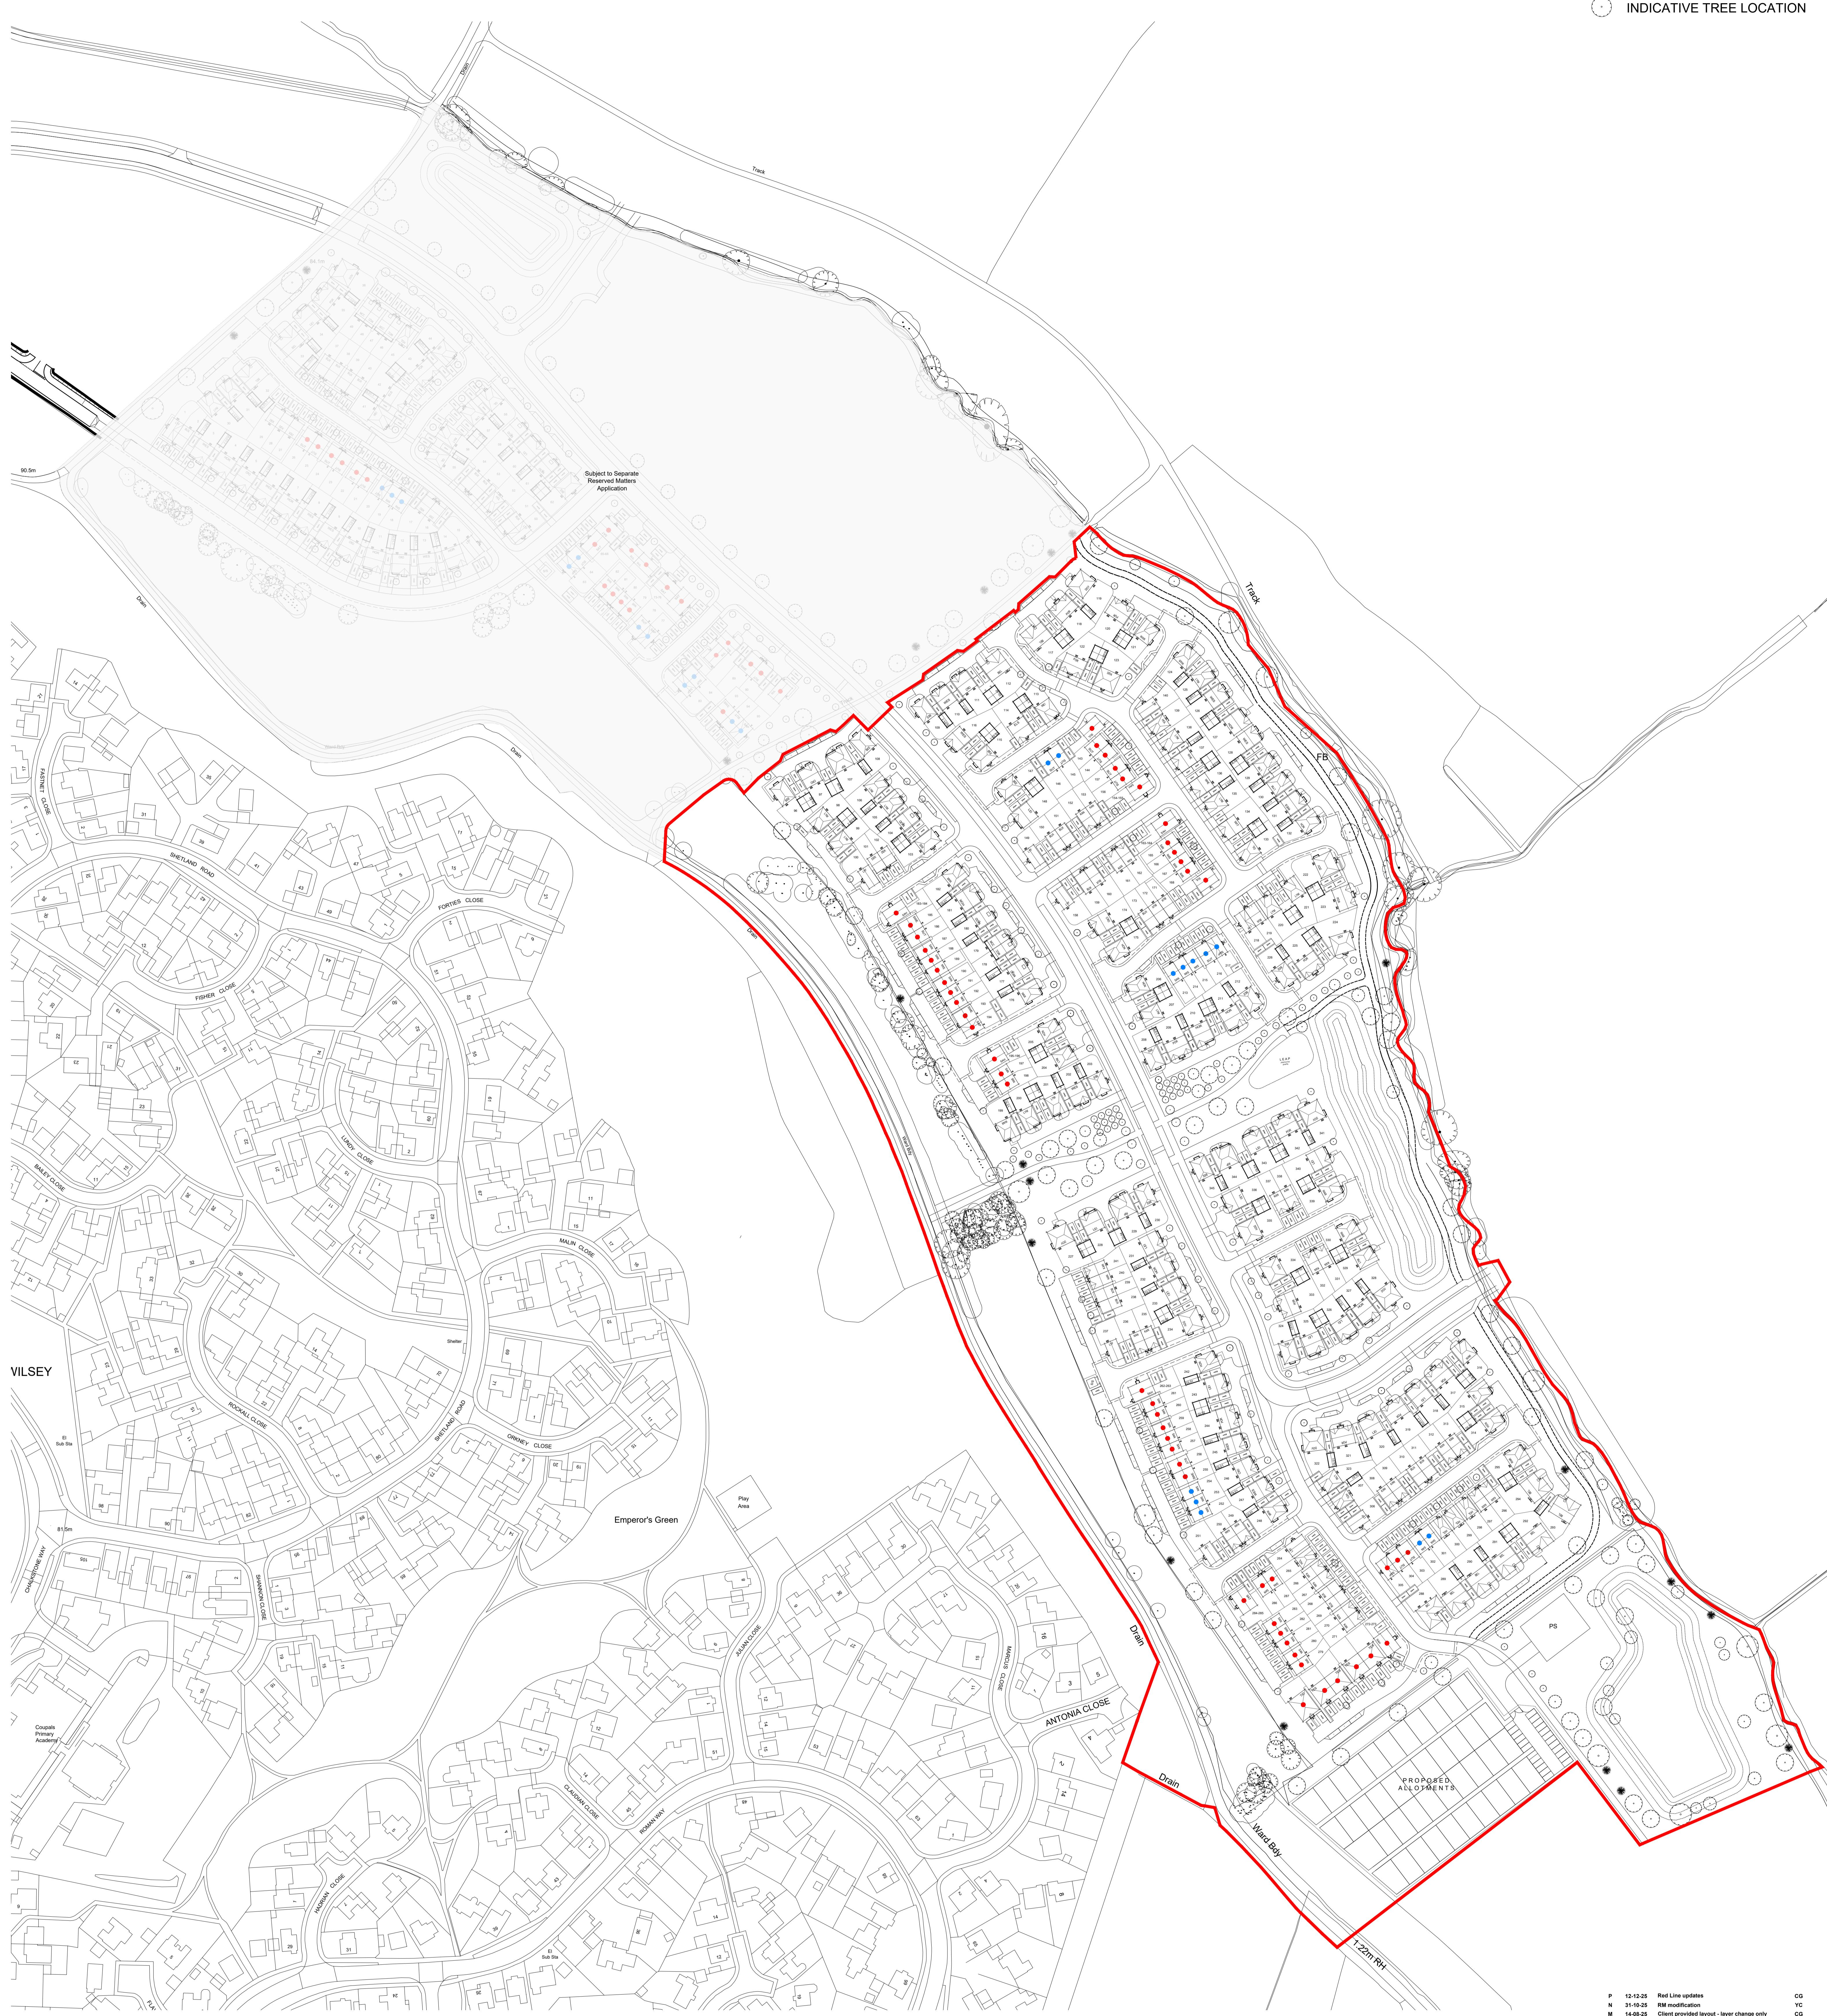

P	12-12-25	Red Line update	CG
N	31-10-25	Site modification	YC
M	14-05-25	Client provided layout - layer change only	CG
L	17-06-25	Client provided layout - layer change only	CG
K	22-05-25	Layout adjusted as per client's comments	CH/UC/UM
J	23-04-25	Roundabout junction layout - layer change only	CH/UC
H	14-05-25	Layout adjusted as per client's comments	CH/YC
G	10-04-25	Layout adjusted as per client's comments	CH/YC
F	17-03-25	Layout adjusted as per client's comments	CH/YC
E	11-01-25	Layout adjusted as per client's comments	CH/YC
D	11-01-25	Layout adjusted as per client's comments	YC
C	11-11-24	Layout adjusted as per client's comments	YC
B	06-11-24	Layout adjusted to the new affordable mix	YC
A	07-10-24	Layout adjusted as per client's comments	YC

Rev Date Amendment

Project: A14-15-E2, HAVERHILL, SUFFOLK

Client: BLOOR HOMES EASTERN

Drawing: PROPOSED SITE LAYOUT

Drawing no: 24.2068A14-15-E2.1000-1 Rev: P

Scale@A0: 1:1000 Date: 09/2024 Drawn: YC Checked: SF

© Finc Architects Ltd. All rights reserved. No part of this document may be reproduced without the written consent of the copyright holder.

All dimensions and measurements should be checked before copying or using the data other than those given on the drawing.

Do not scale from this drawing. This drawing is to be printed in colour.