


PROPOSED SITE BOUNDARY  
 PROPOSED SCHOOL LAND  
 ( 2.2 Ha )  
 AFFORDABLE RENT UNITS  
 SHARED OWNERSHIP UNITS  
 INDICATIVE TREE LOCATION

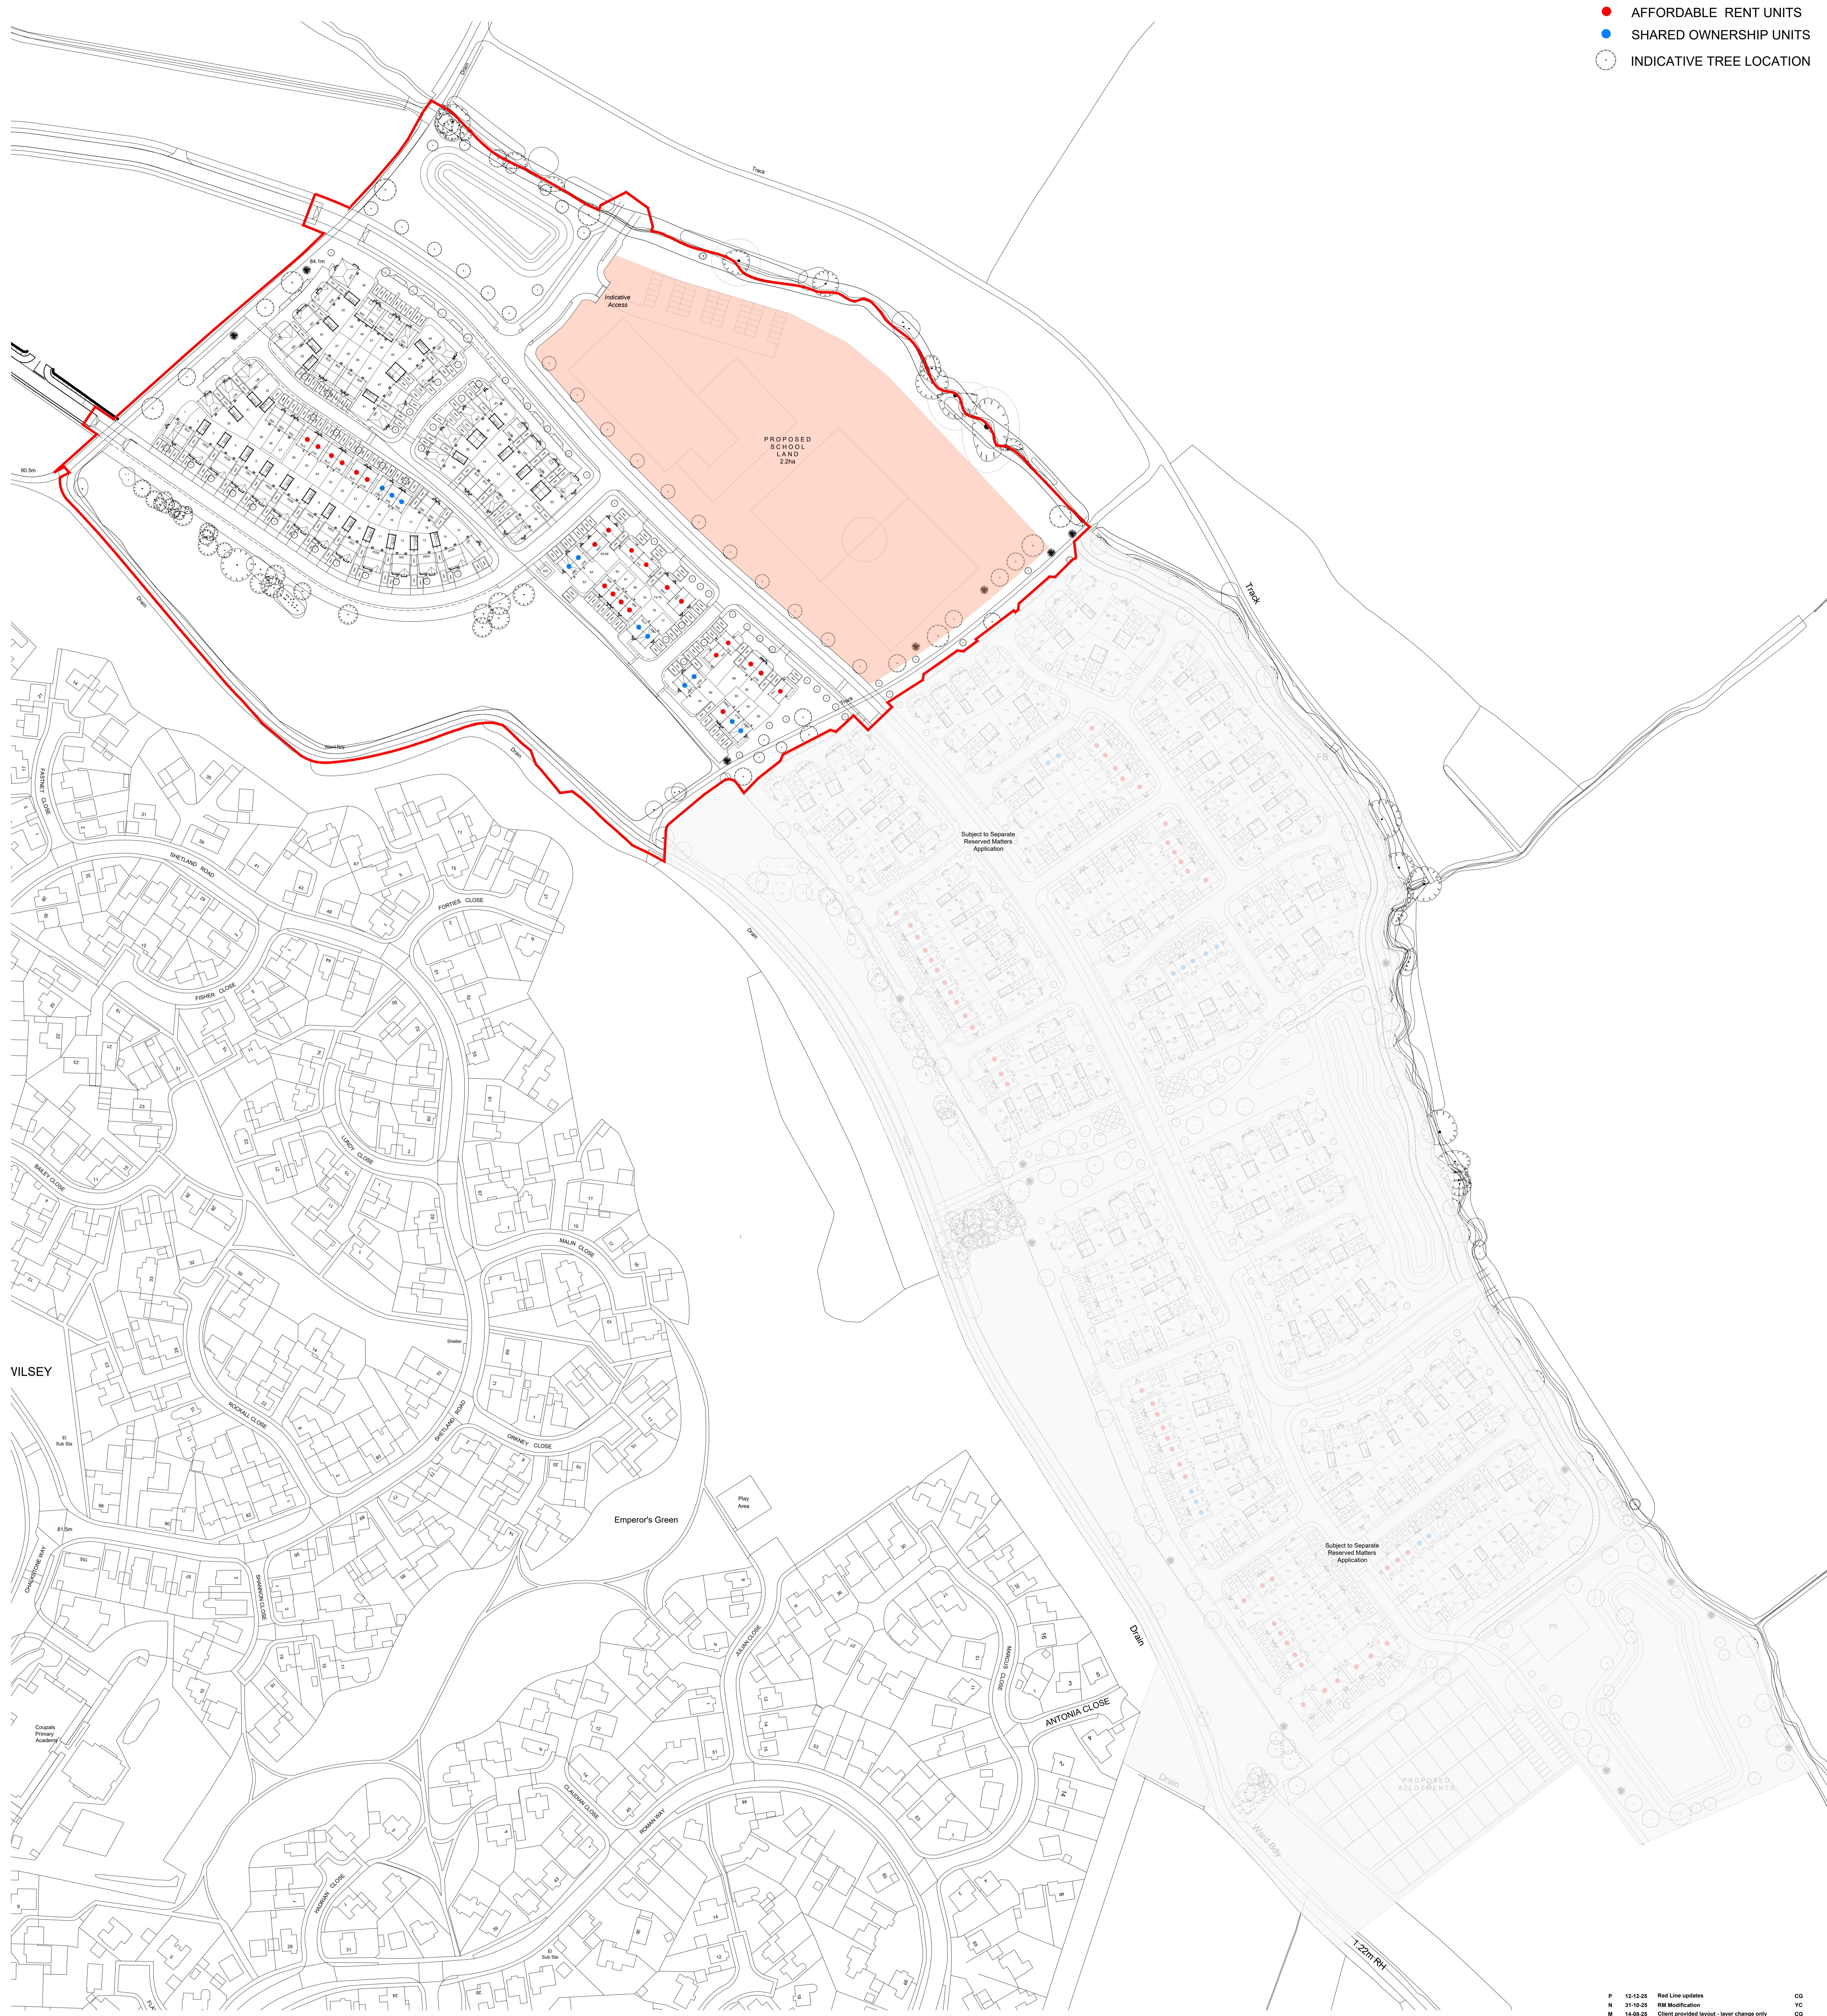

P 12-12-25 Red Line update  
 N 31-10-25 Site Modification  
 M 14-05-25 Client provided layout - layer change only  
 L 17-06-25 Client provided layout - layer change only  
 K 22-05-25 Layout adjusted as per client's comments  
 J 23-04-25 New driveway junctions and parking adjusted  
 H 14-05-25 Layout adjusted as per client's comments  
 G 10-04-25 Layout adjusted as per client's comments  
 F 17-03-25 Layout adjusted as per client's comments  
 E 11-03-25 Layout adjusted as per client's comments  
 D 11-01-25 Layout adjusted as per client's comments  
 C 11-11-24 Layout adjusted as per client's comments  
 B 06-11-24 Layout adjusted to new affordable mix  
 A 07-10-24 Layout adjusted as per client's comments

Rev Date Amendment

Project: A9-B2, HAVERHILL  
 SUFFOLK  
 Client: BLOOR HOMES EASTERN  
 Drawing: PROPOSED SITE LAYOUT (1:1000)  
 Drawing no: 24.2068A9-B2.1000-1 Rev: P  
 Date: 09/2024 Drawn: YC Checked: SF

Scale: 1:1000 Date: 09/2024 Drawn: YC Checked: SF

FINC Architects Ltd 61-63 New London Road | Chelmsford | Essex | CM2 0ND  
 T: +44 (0)1245 933668 E: [www.fincarchitects.com](http://www.fincarchitects.com) W: [www.fincarchitects.com](http://www.fincarchitects.com)

© FINC Architects Ltd 2024. All rights reserved. This drawing is the copyright of all the relevant organisations within the document and no part of this document or any part of it may be copied or used for any other purpose without the written consent of the relevant organisation. All dimensions and measurements must be checked on site. Do not scale from this drawing. This drawing is to be printed in colour.