




- PROPOSED SCHOOL LAND
(2.2 Ha)
- AFFORDABLE RENT UNITS
- SHARED OWNERSHIP UNITS
- INDICATIVE TREE LOCATION

KEY

BOUNDARY TREATMENTS

- BRICK BOUNDARY WALL (1.8m HIGH)
Brick used in specific locations to match the proposed brick on to the adjacent dwellings. Please refer to Materials Plan.
- 1.8M HIGH CLOSE BOARD FENCE
- 1.8M HIGH PANEL FENCE

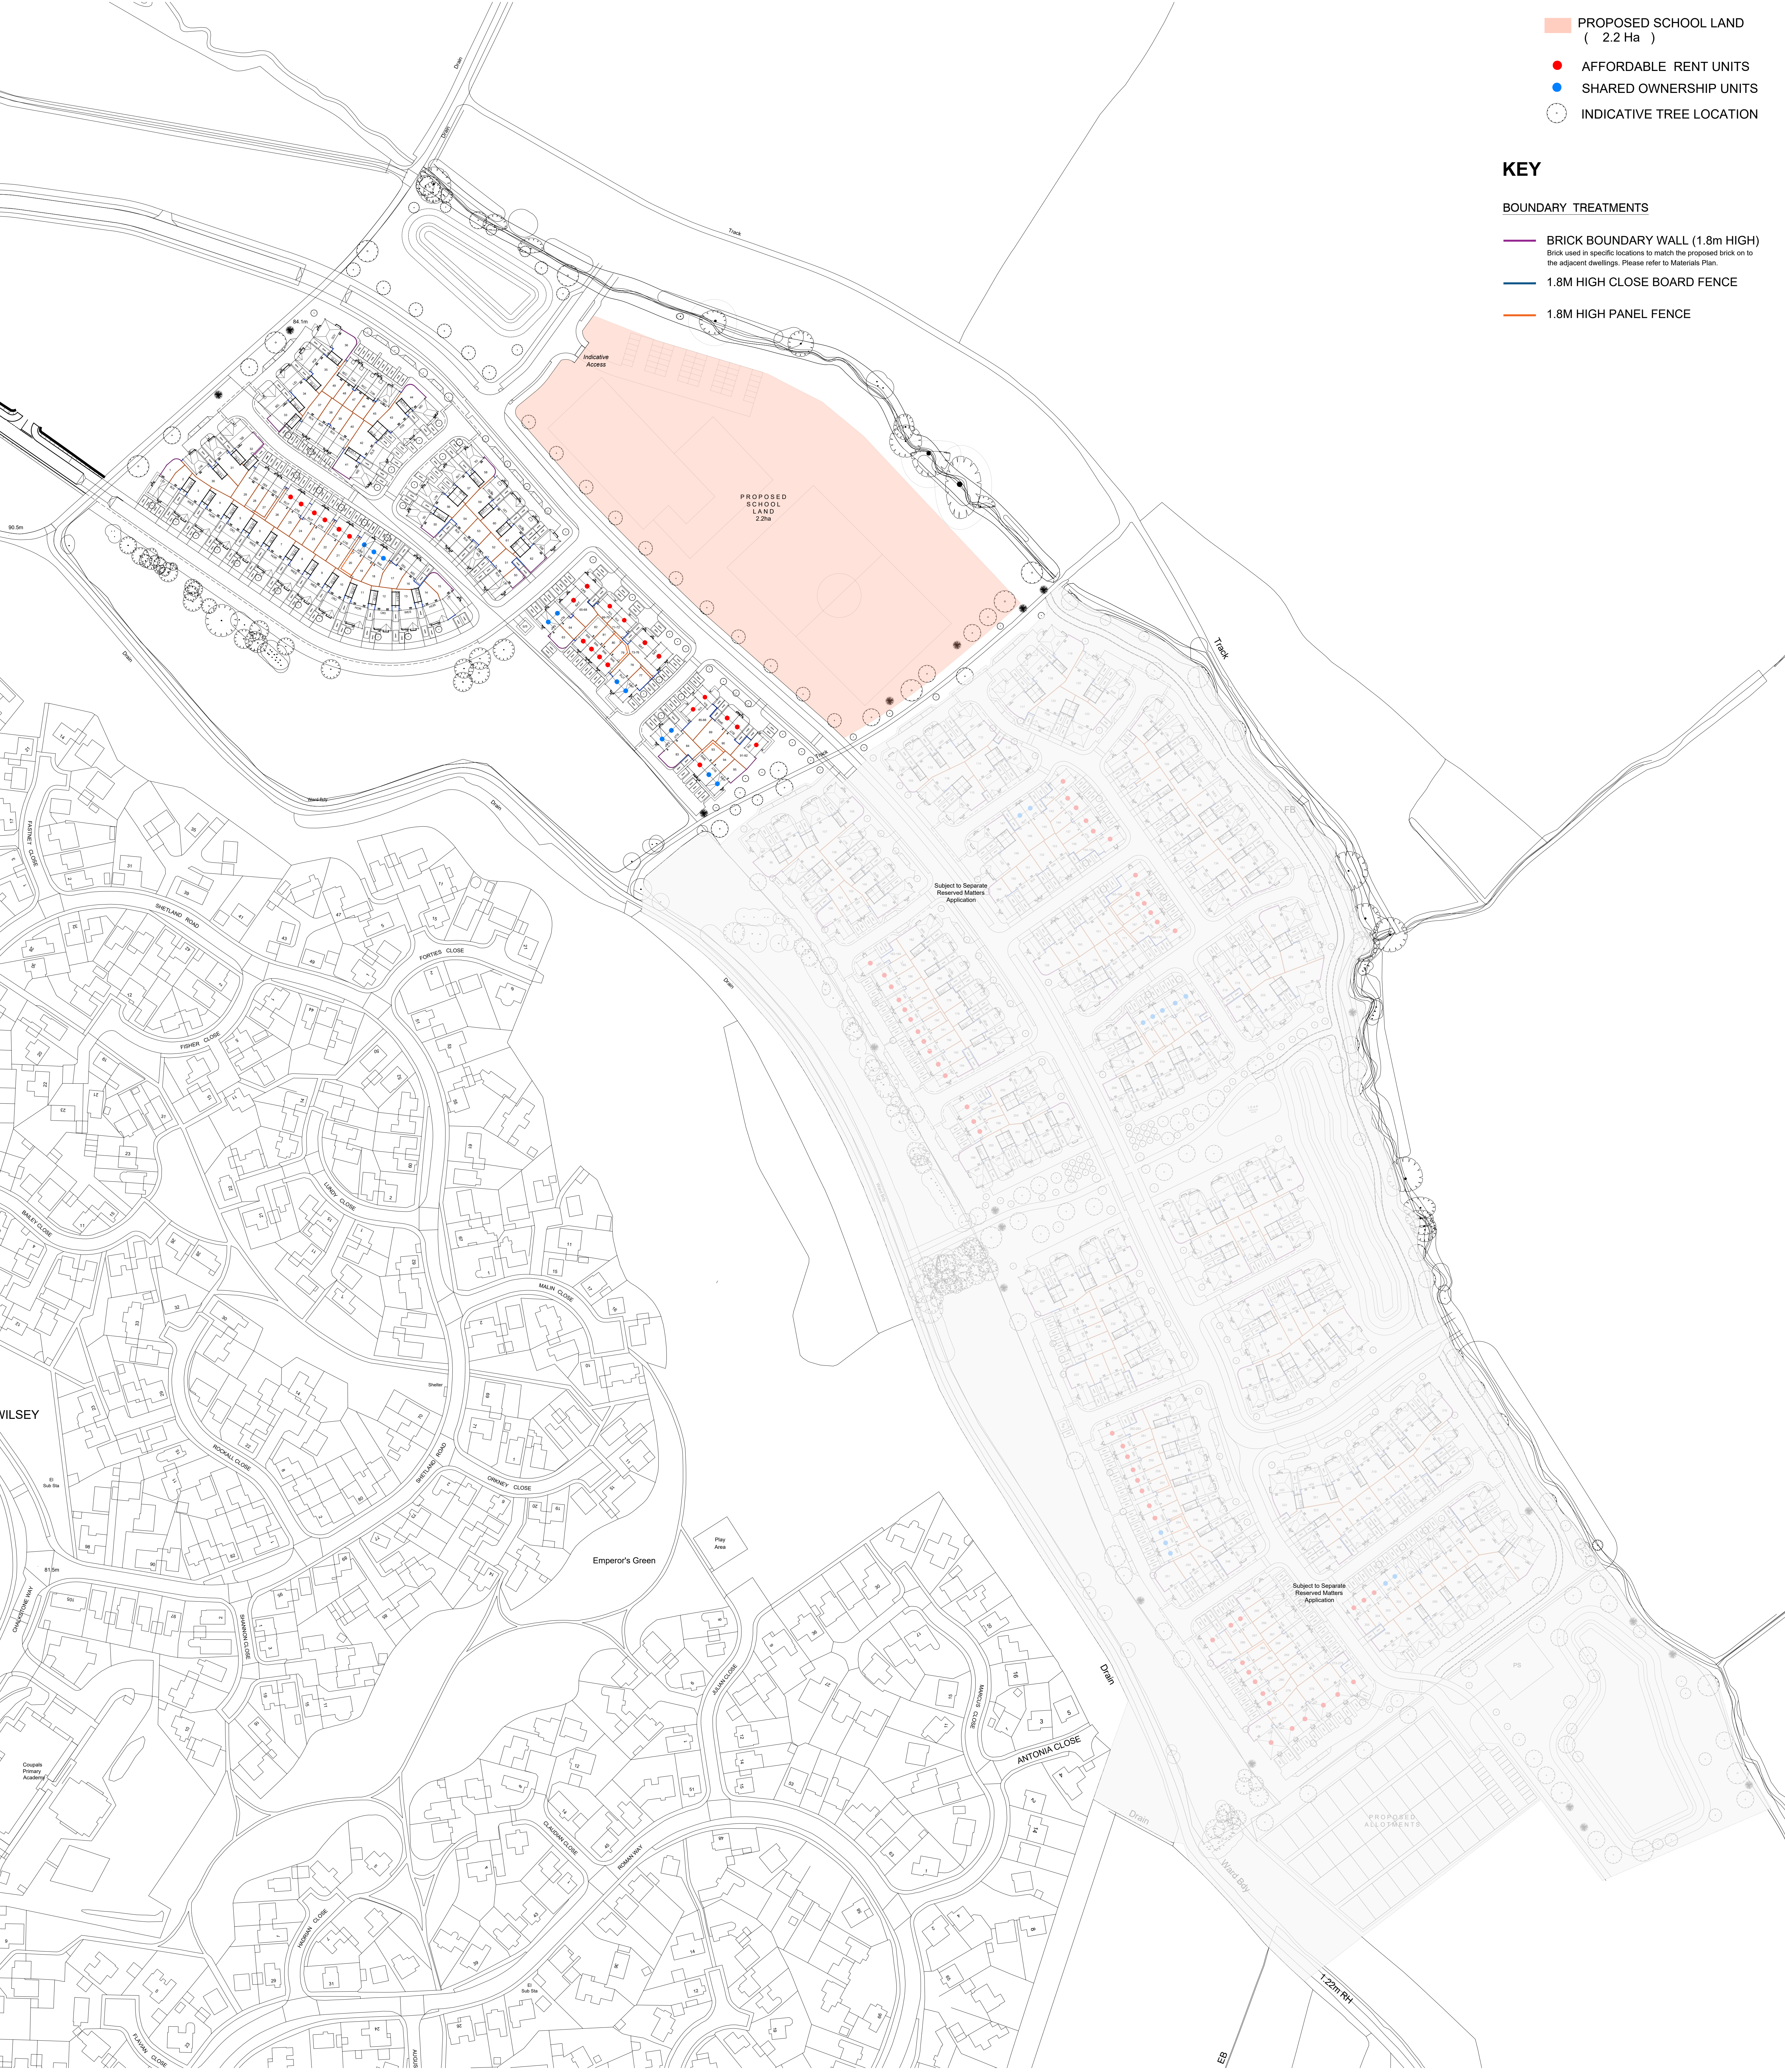

C

03-11-25

RM modification

B

05-10-25

The plan updated as per client's comments

A

15-08-25

The plan updated to suit new Layout Rev B

Rev

Date

Amendment

Initials

Project:

A9-B2, HAVERHILL
SUFFOLK

Client:

BLOOR HOMES EASTERN

Drawing:

PROPOSED BOUNDARY TREATMENTS PLAN A

Drawing no:

24.2068A9-B2.2020

Rev:

C

Scale@A0: 1:1000

Date:

JUNE 25

Drawn:

DC

Checked:

CG

finc

Architects Ltd

61-63 New London Road | Chelmsford | Essex | CM2 9ND

T: +44 (0) 2045 933969

W: www.fincharchitects.com

E: enquiry@fincharchitects.com

Disclaimer:

© Finc Architects. Limited holds the copyright to all the information contained within this document and this entire content must be obtained before copying or using the data other than for the purpose it was originally supplied.

As dimensions and measurements to be checked on site.

Do not scale from this drawing. This drawing is to be printed in colour.

PLANNING ISSUE

0 10 20 30 40 50 100m
SCALE 1:1000