




- PROPOSED SCHOOL LAND
(2.2 Ha)
- AFFORDABLE RENT UNITS
- SHARED OWNERSHIP UNITS
- INDICATIVE TREE LOCATION

KEY

BOUNDARY TREATMENTS

- BRICK BOUNDARY WALL (1.8m HIGH)
Brick used in specific locations to match the proposed brick on to the adjacent dwellings. Please refer to Materials Plan.
- 1.8M HIGH CLOSE BOARD FENCE
- 1.8M HIGH PANEL FENCE

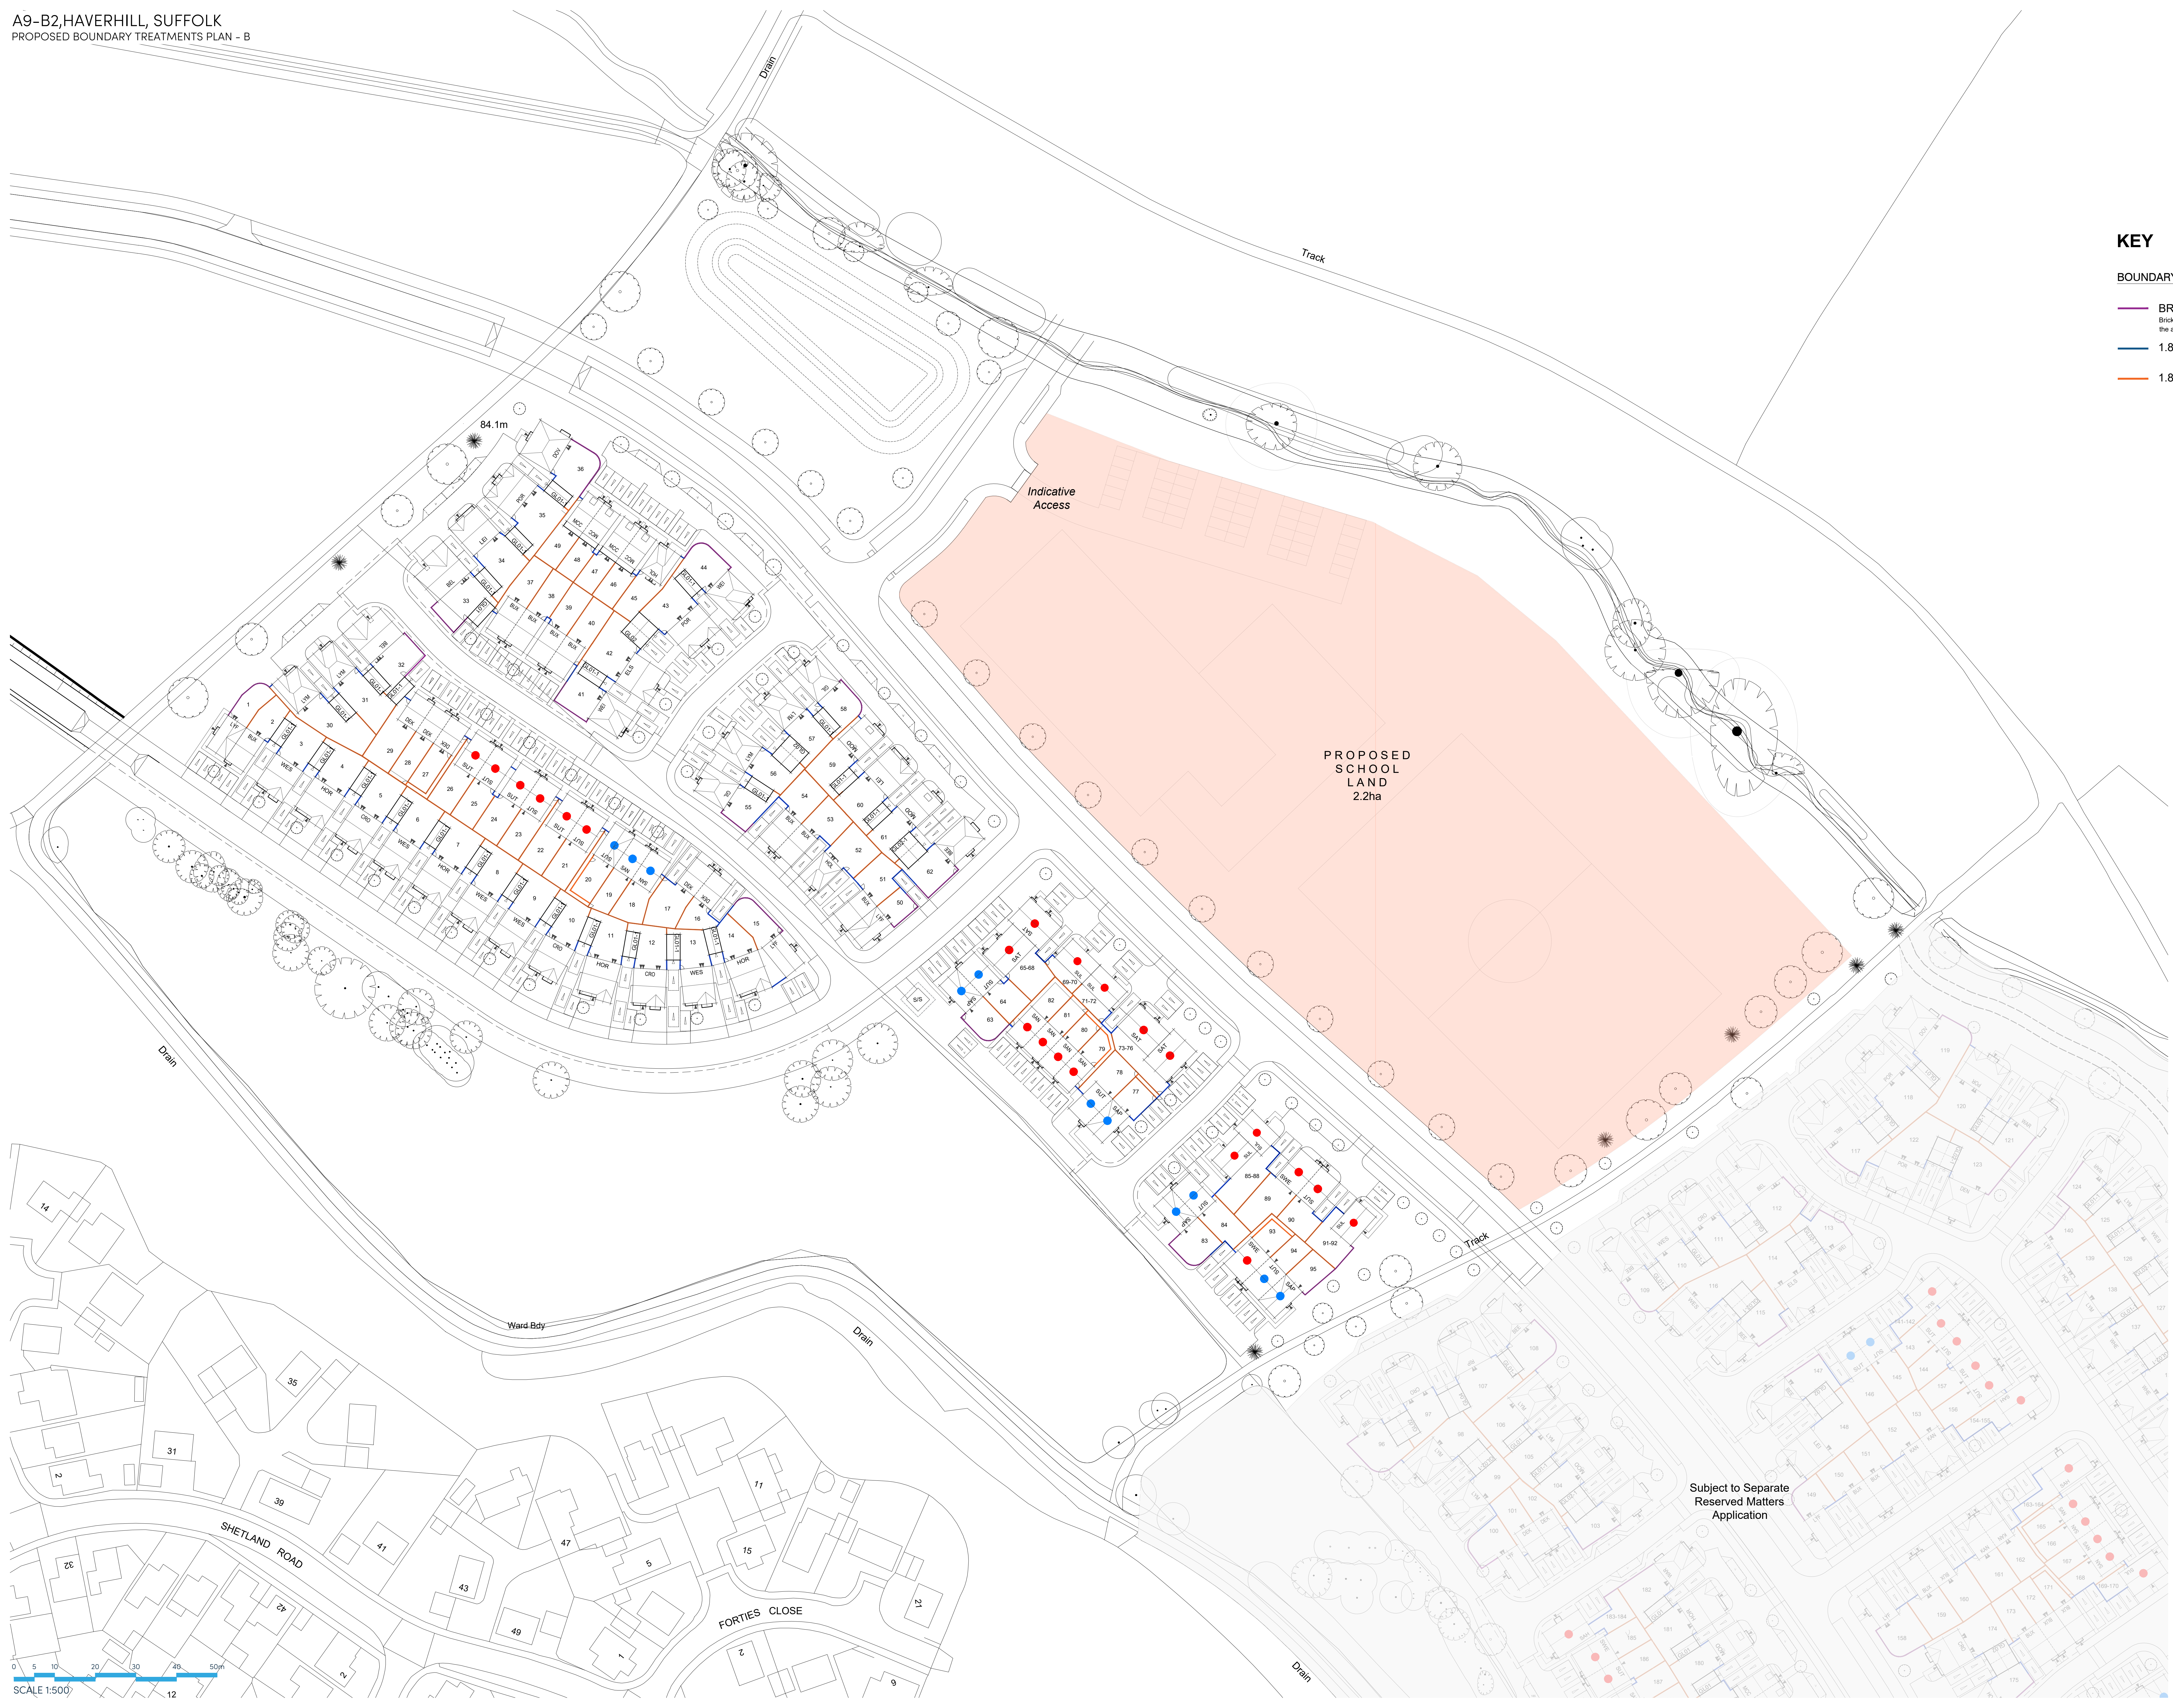

Subject to Separate
Reserved Matters
Application

C	03-11-25	R04 modification	YC
B	05-10-25	The plan updated to incorporate client's comments	YC
A	13-08-25	The plan updated to suit new Layout Rev M	YC
Rev	Date	Amendment	Initials
Project: A9-B2, HAVERHILL SUFFOLK			
Client: BLOOR HOMES EASTERN			
Drawing: PROPOSED BOUNDARY TREATMENTS PLAN B			
Drawing no: 24.2068A9-B2.2021			
Rev: C			
Scale@A0: 1:500 Date: JUNE 25 Drawn: DC Checked: CG			

finc
61-63 New London Road | Chelmsford | Essex | CM2 9AD
T: +44 (0)2045 933889
W: www.fincarchitects.com
E: enquiry@fincarchitects.com

© Finc Architects Limited holds the copyright to all the information contained within this document and the user agrees to indemnify and hold the architect harmless from all claims, damages, costs and expenses, including reasonable legal fees, in connection with the use of this document for any purpose other than that for which it was originally supplied.
All dimensions and measurements to be checked on site.
Do not scale from this drawing. This drawing is to be printed in colour.

PLANNING ISSUE