

- PROPOSED SCHOOL LAND
(2.2 Ha)

AFFORDABLE RENT UNITS

SHARED OWNERSHIP UNITS

INDICATIVE TREE LOCATION


KEY

No. of Storeys

- 1 Storeys

2 Storeys

2.5 Storeys

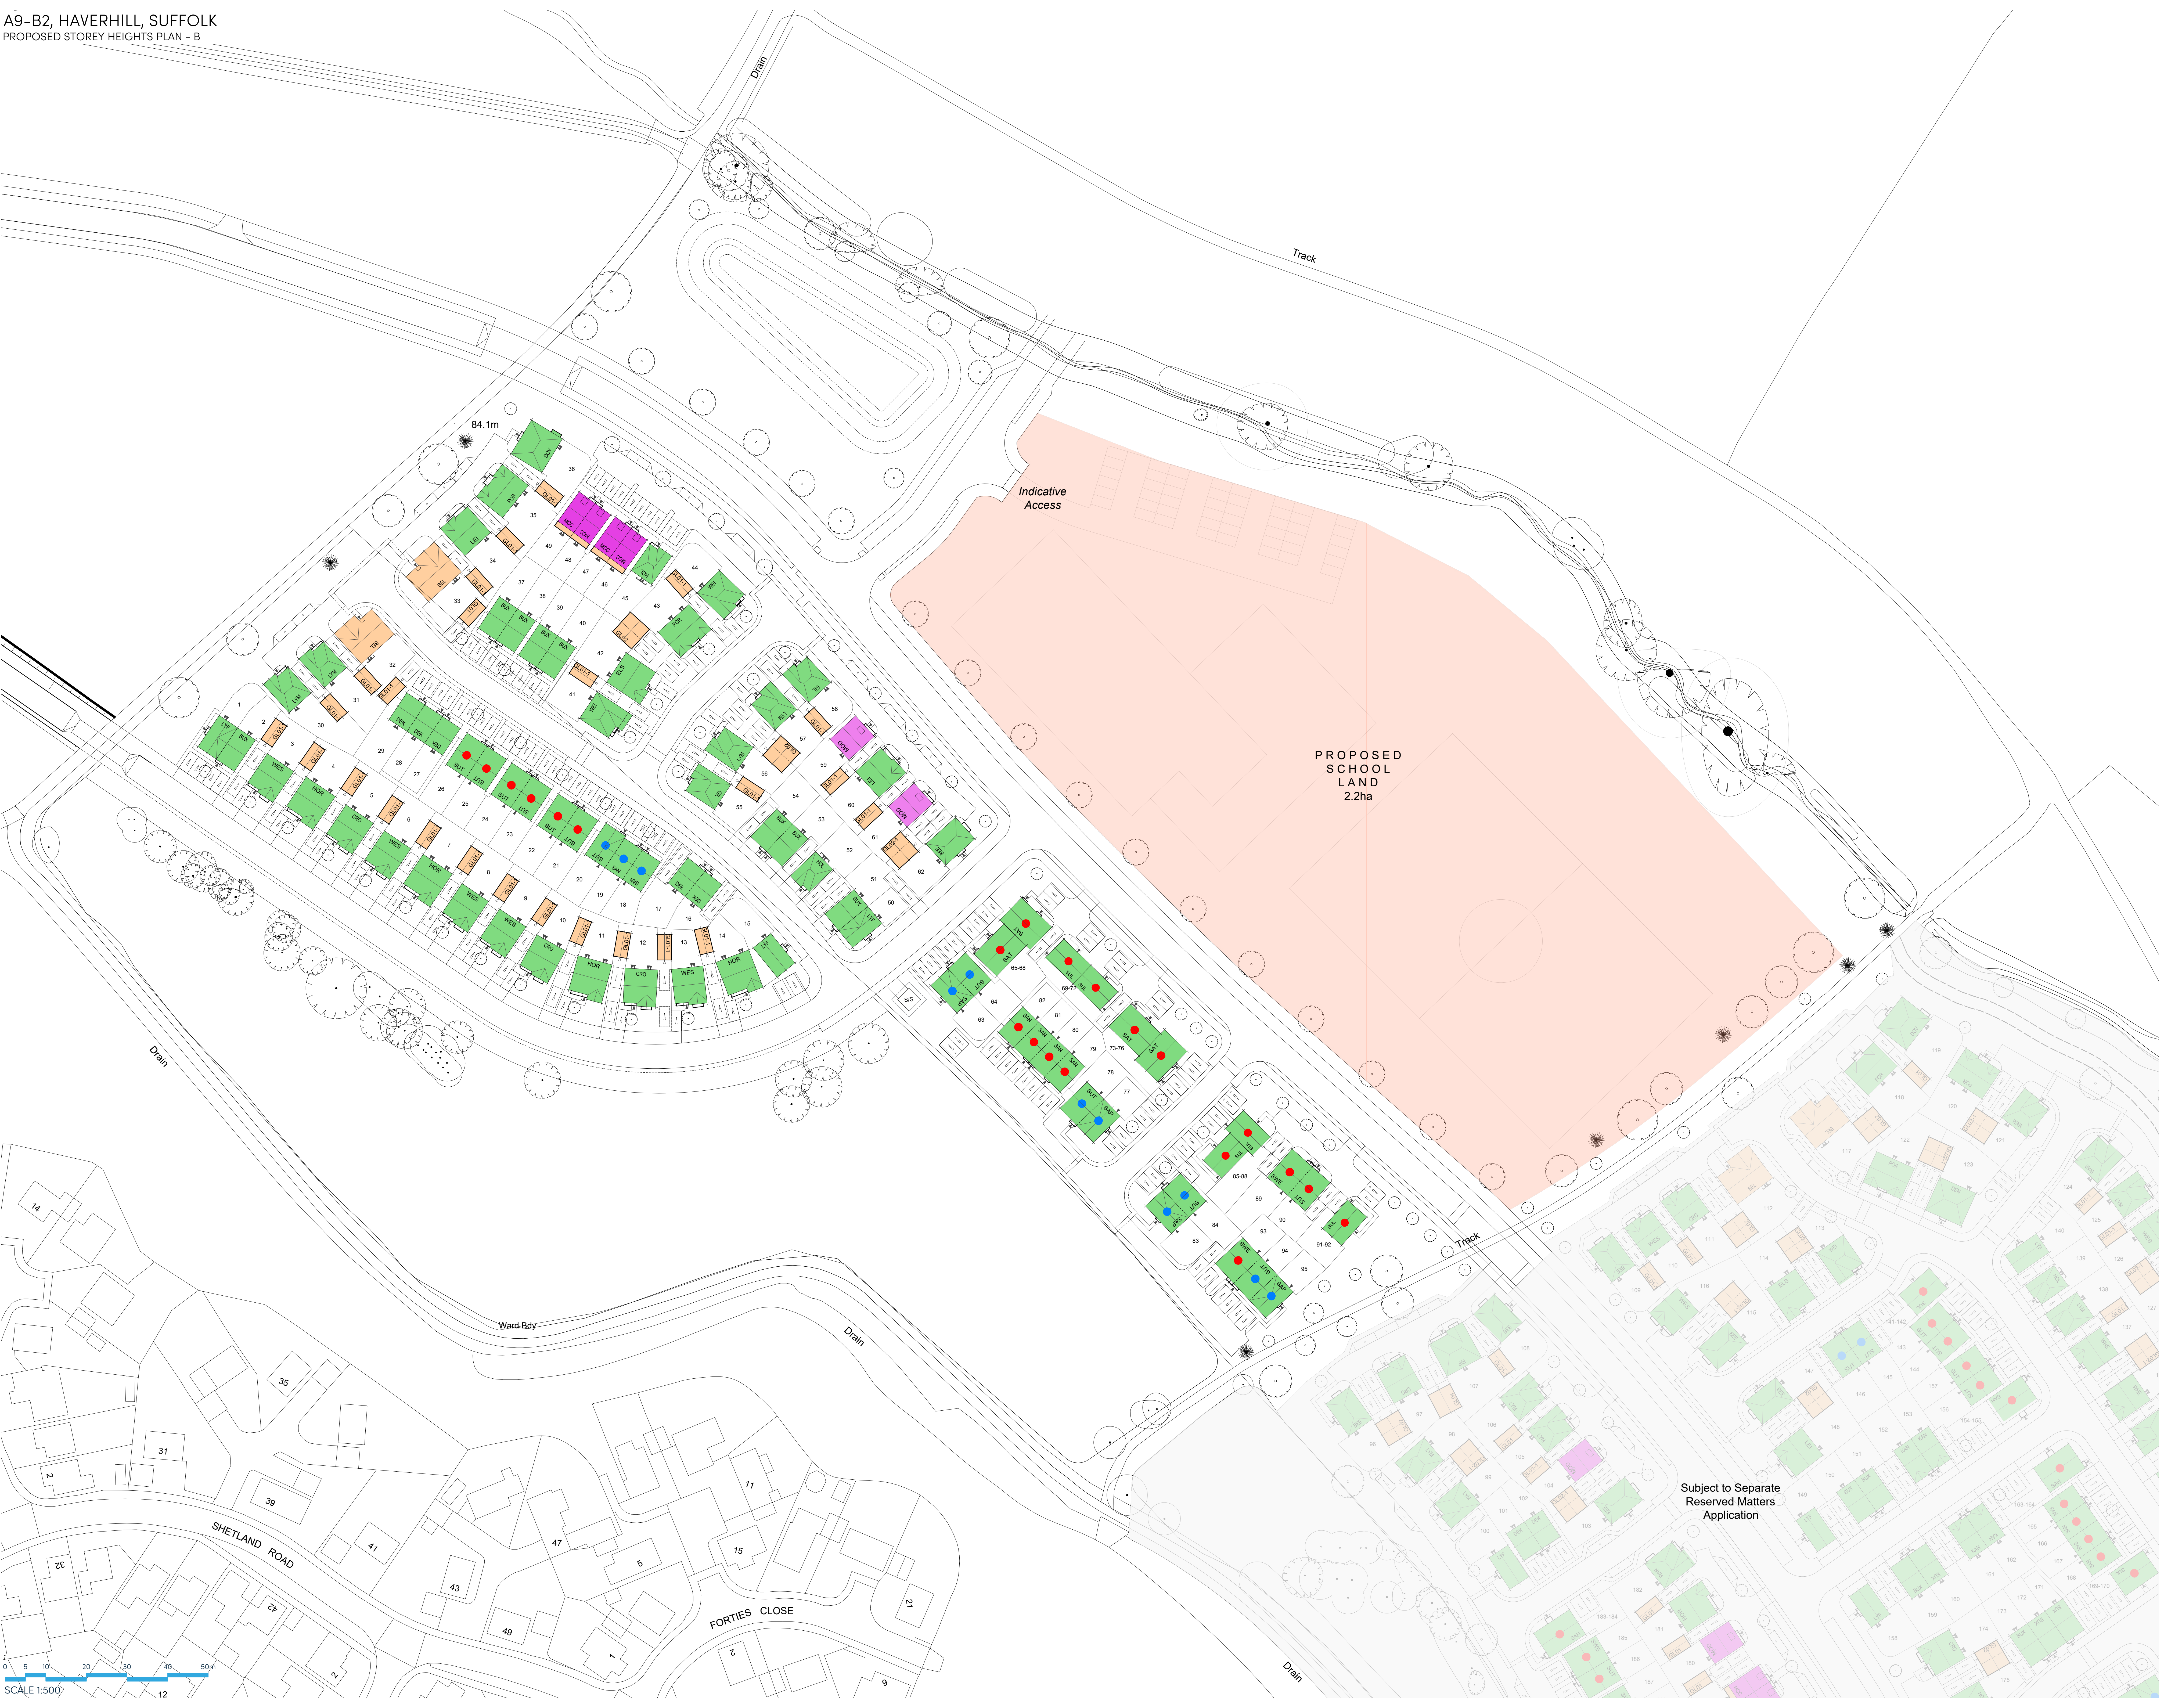

B	21-10-25	RM modification	YC
A	07-08-25	Updated to this latest site layout Rev M	YC
Rev	Date	Amendment	Initials

Project:
A9-B2, HAVERHILL
SUFFOLK
Client:
BLOOR HOMES (EASTERN)
Drawing:
PROPOSED STOREY HEIGHTS PLAN B

Drawing no: 24.2068A9-B2.2011 Rev: B

Scale@A0: 1:500 Date: JUNE 2025 Drawn: DC Checked: YC

finc FINEC Architects Ltd
61-63 New London Road | Chelmsford | Essex | CM2 9AD
T: +44 (0)2045 933889
W: www.finecarchitects.com
E: enquiry@finecarchitects.com

© FINEC Architects Limited holds the copyright to all the information contained within this document and their written consent must be obtained before copying or using the data other than for the purpose it was originally supplied.
All dimensions and measurements to be checked on site.
Do not scale from this drawing. This drawing is to be printed in colour.

PLANNING