


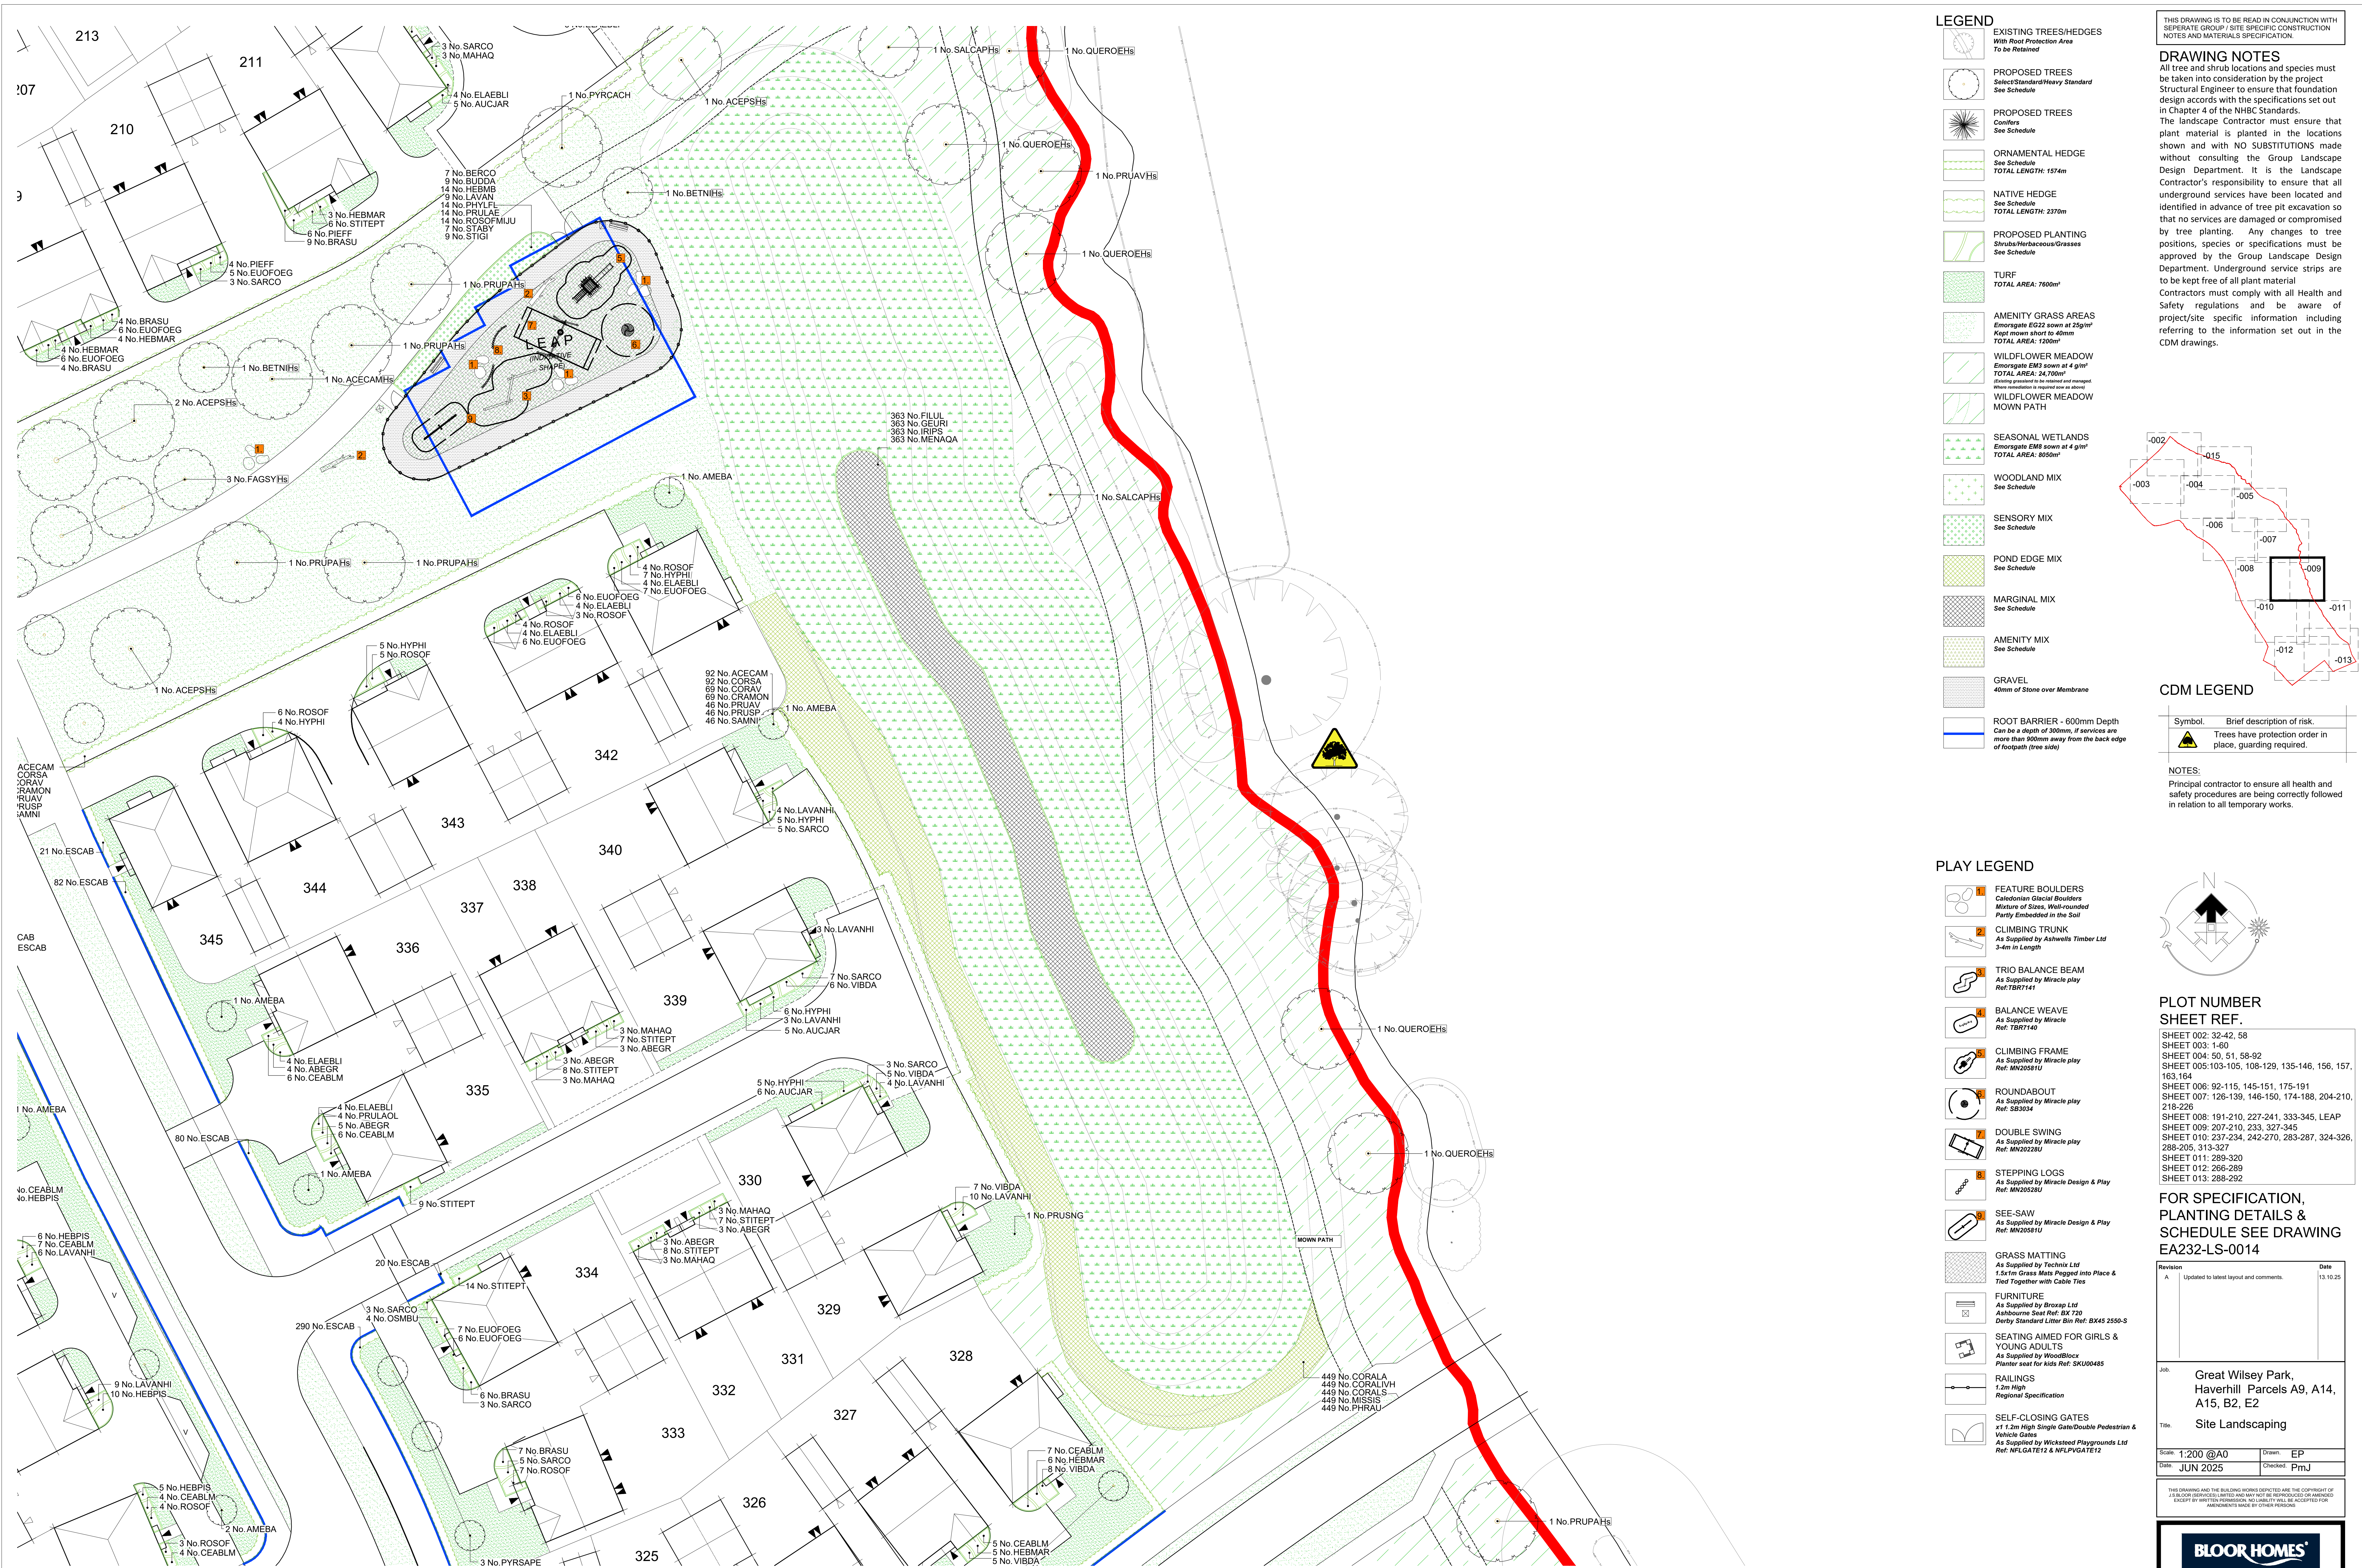

GREAT WILSEY PARK


LEGEND

- EXISTING TREES/HEDGES
With Root Protection Area
To be Retained
- PROPOSED TREES
Select/Standard/Heavy Standard
See Schedule
- PROPOSED TREES
Conifers
See Schedule
- ORNAMENTAL HEDGE
See Schedule
TOTAL LENGTH: 1574m
- NATIVE HEDGE
See Schedule
TOTAL LENGTH: 2370m
- PROPOSED PLANTING
Shrubs/Herbaceous/Grasses
See Schedule
- TURF
TOTAL AREA: 7600m²
- AMENITY GRASS AREAS
Emeragade EG22 sown at 25g/m²
Not mown short to 40mm
TOTAL AREA: 1200m²
- WILDFLOWER MEADOW
Emeragade EM3 sown at 4 g/m²
TOTAL AREA: 24,700m²
(Planting prepared to be retained and managed where retention is required see as above)
- WILDFLOWER MEADOW
MOWN PATH
- SEASONAL WETLANDS
Emeragade EM6 sown at 4 g/m²
TOTAL AREA: 8050m²
- WOODLAND MIX
See Schedule
- SENSORY MIX
See Schedule
- POND EDGE MIX
See Schedule
- MARGINAL MIX
See Schedule
- AMENITY MIX
See Schedule
- GRAVEL
40mm of Stone over Membrane
- ROOT BARRIER - 600mm Depth
Can be a depth of 300mm, if services are more than 900mm away from the back edge of footprint (tree side)

DRAWING NOTES

All tree and shrub locations and species must be taken into consideration by the project Structural Engineer to ensure that foundation design accords with the specifications set out in Chapter 4 of the NHBC Standards.

The landscape Contractor must ensure that plant material is planted in the locations shown and with NO SUBSTITUTIONS made without consulting the Group Landscape Design Department. It is the Landscape Contractor's responsibility to ensure that all underground services have been located and identified in advance of tree pit excavation so that no services are damaged or compromised by tree planting. Any changes to tree positions, species or specifications must be approved by the Group Landscape Design Department. Underground service strips are to be kept free of all plant material. Contractors must comply with all Health and Safety regulations and be aware of project/site specific information including referring to the information set out in the CDM drawings.

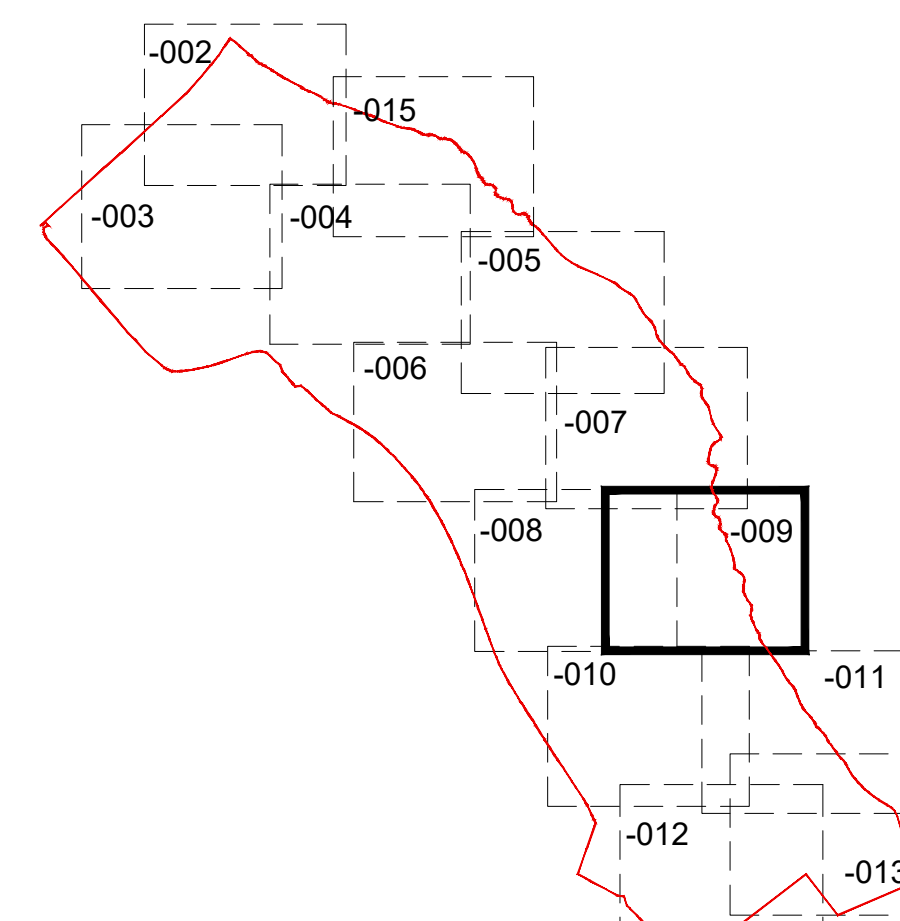

CDM LEGEND


Symbol	Brief description of risk.
	Trees have protection order in place, guarding required.

NOTES:

Principal contractor to ensure all health and safety procedures are being correctly followed in relation to all temporary works.

PLAY LEGEND

- 1 FEATURE BOULDERS
Caledonian Gneiss Boulders
Mixture of Sizes, Well-rounded
Partly Embedded in the Soil
- 2 CLIMBING TRUNK
As Supplied by Ashwell's Timber Ltd
3-4m in Length
- 3 TRIO BALANCE BEAM
As Supplied by Miracle play
Ref: TBC7141
- 4 BALANCE WEAVE
As Supplied by Miracle
Ref: TBC7140
- 5 CLIMBING FRAME
As Supplied by Miracle play
Ref: MN20581U
- 6 ROUNDABOUT
As Supplied by Miracle play
Ref: SB3034
- 7 DOUBLE SWING
As Supplied by Miracle play
Ref: MN20228U
- 8 STEPPING LOGS
As Supplied by Miracle Design & Play
Ref: MN20528U
- 9 SEE-SAW
As Supplied by Miracle Design & Play
Ref: MN20581U
- 10 GRASS MATTING
As Supplied by Technix Ltd
1.5x1m Grass Mats Pegged into Place & Tied Together with Cable Ties
- 11 FURNITURE
As Supplied by Broxap Ltd
Ashbourne Seat Ref: BX720
Derby Standard Litter Bin Ref: BX45 2550-S
- 12 SEATING AIMED FOR GIRLS & YOUNG ADULTS
As Supplied by Woodblock
Planter seat for kids Ref: SKU00485
- 13 RAILINGS
1.2m High
Regional Specification
- 14 SELF-CLOSING GATES
x1 1.2m High Single Gate/Double Pedestrian & Vehicle Gates
As Supplied by Wicksteed Playgrounds Ltd
Ref: NFLGATE12 & NFLPVGATE12

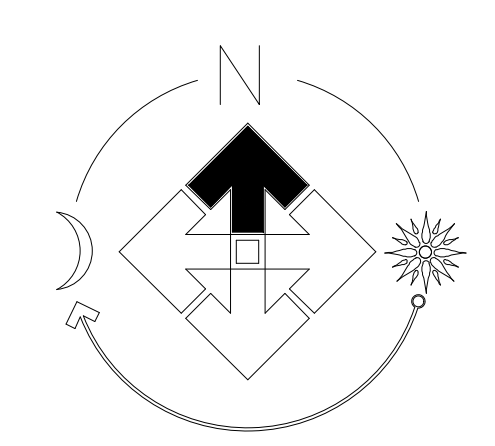

PLOT NUMBER SHEET REF.

SHEET 002: 32-42, 58
SHEET 003: 1-60
SHEET 004: 50, 51, 58-62
SHEET 005: 103-105, 108-129, 135-146, 156, 157, 163, 164
SHEET 006: 92-115, 145-151, 175-191
SHEET 007: 126-139, 146-150, 174-188, 204-210, 218-226
SHEET 008: 191-210, 227-241, 333-345, LEAP
SHEET 009: 207-210, 233, 327-345
SHEET 010: 237-234, 242-270, 283-287, 324-326, 288-295, 313-327
SHEET 011: 289-320
SHEET 012: 266-289
SHEET 013: 288-292

FOR SPECIFICATION, PLANTING DETAILS & SCHEDULE SEE DRAWING EA232-LS-0014

Revision		Date
A	Updated to latest layout and comments.	13.10.25
		</

THIS DRAWING AND THE BUILDING WORKS DEFINED ARE THE COPYRIGHT OF J S BLOOR (SERVICES) LIMITED AND MAY BE REPRODUCED OR AMENDED EXCEPT BY WRITTEN PERMISSION. NO LIABILITY WILL BE ACCEPTED FOR AMENDMENTS MADE BY OTHER PERSONS.

BLOOR HOMES

J S BLOOR (SERVICES) LIMITED
ASHBY ROAD, MEASHAM, SWADLINCOTE,
DERBYSHIRE DE12 2JP
TELEPHONE 01530 270100 FACSIMILE 01530 272006

Drawing No: EA232-LS-009A