


GREAT WILSEY PARK

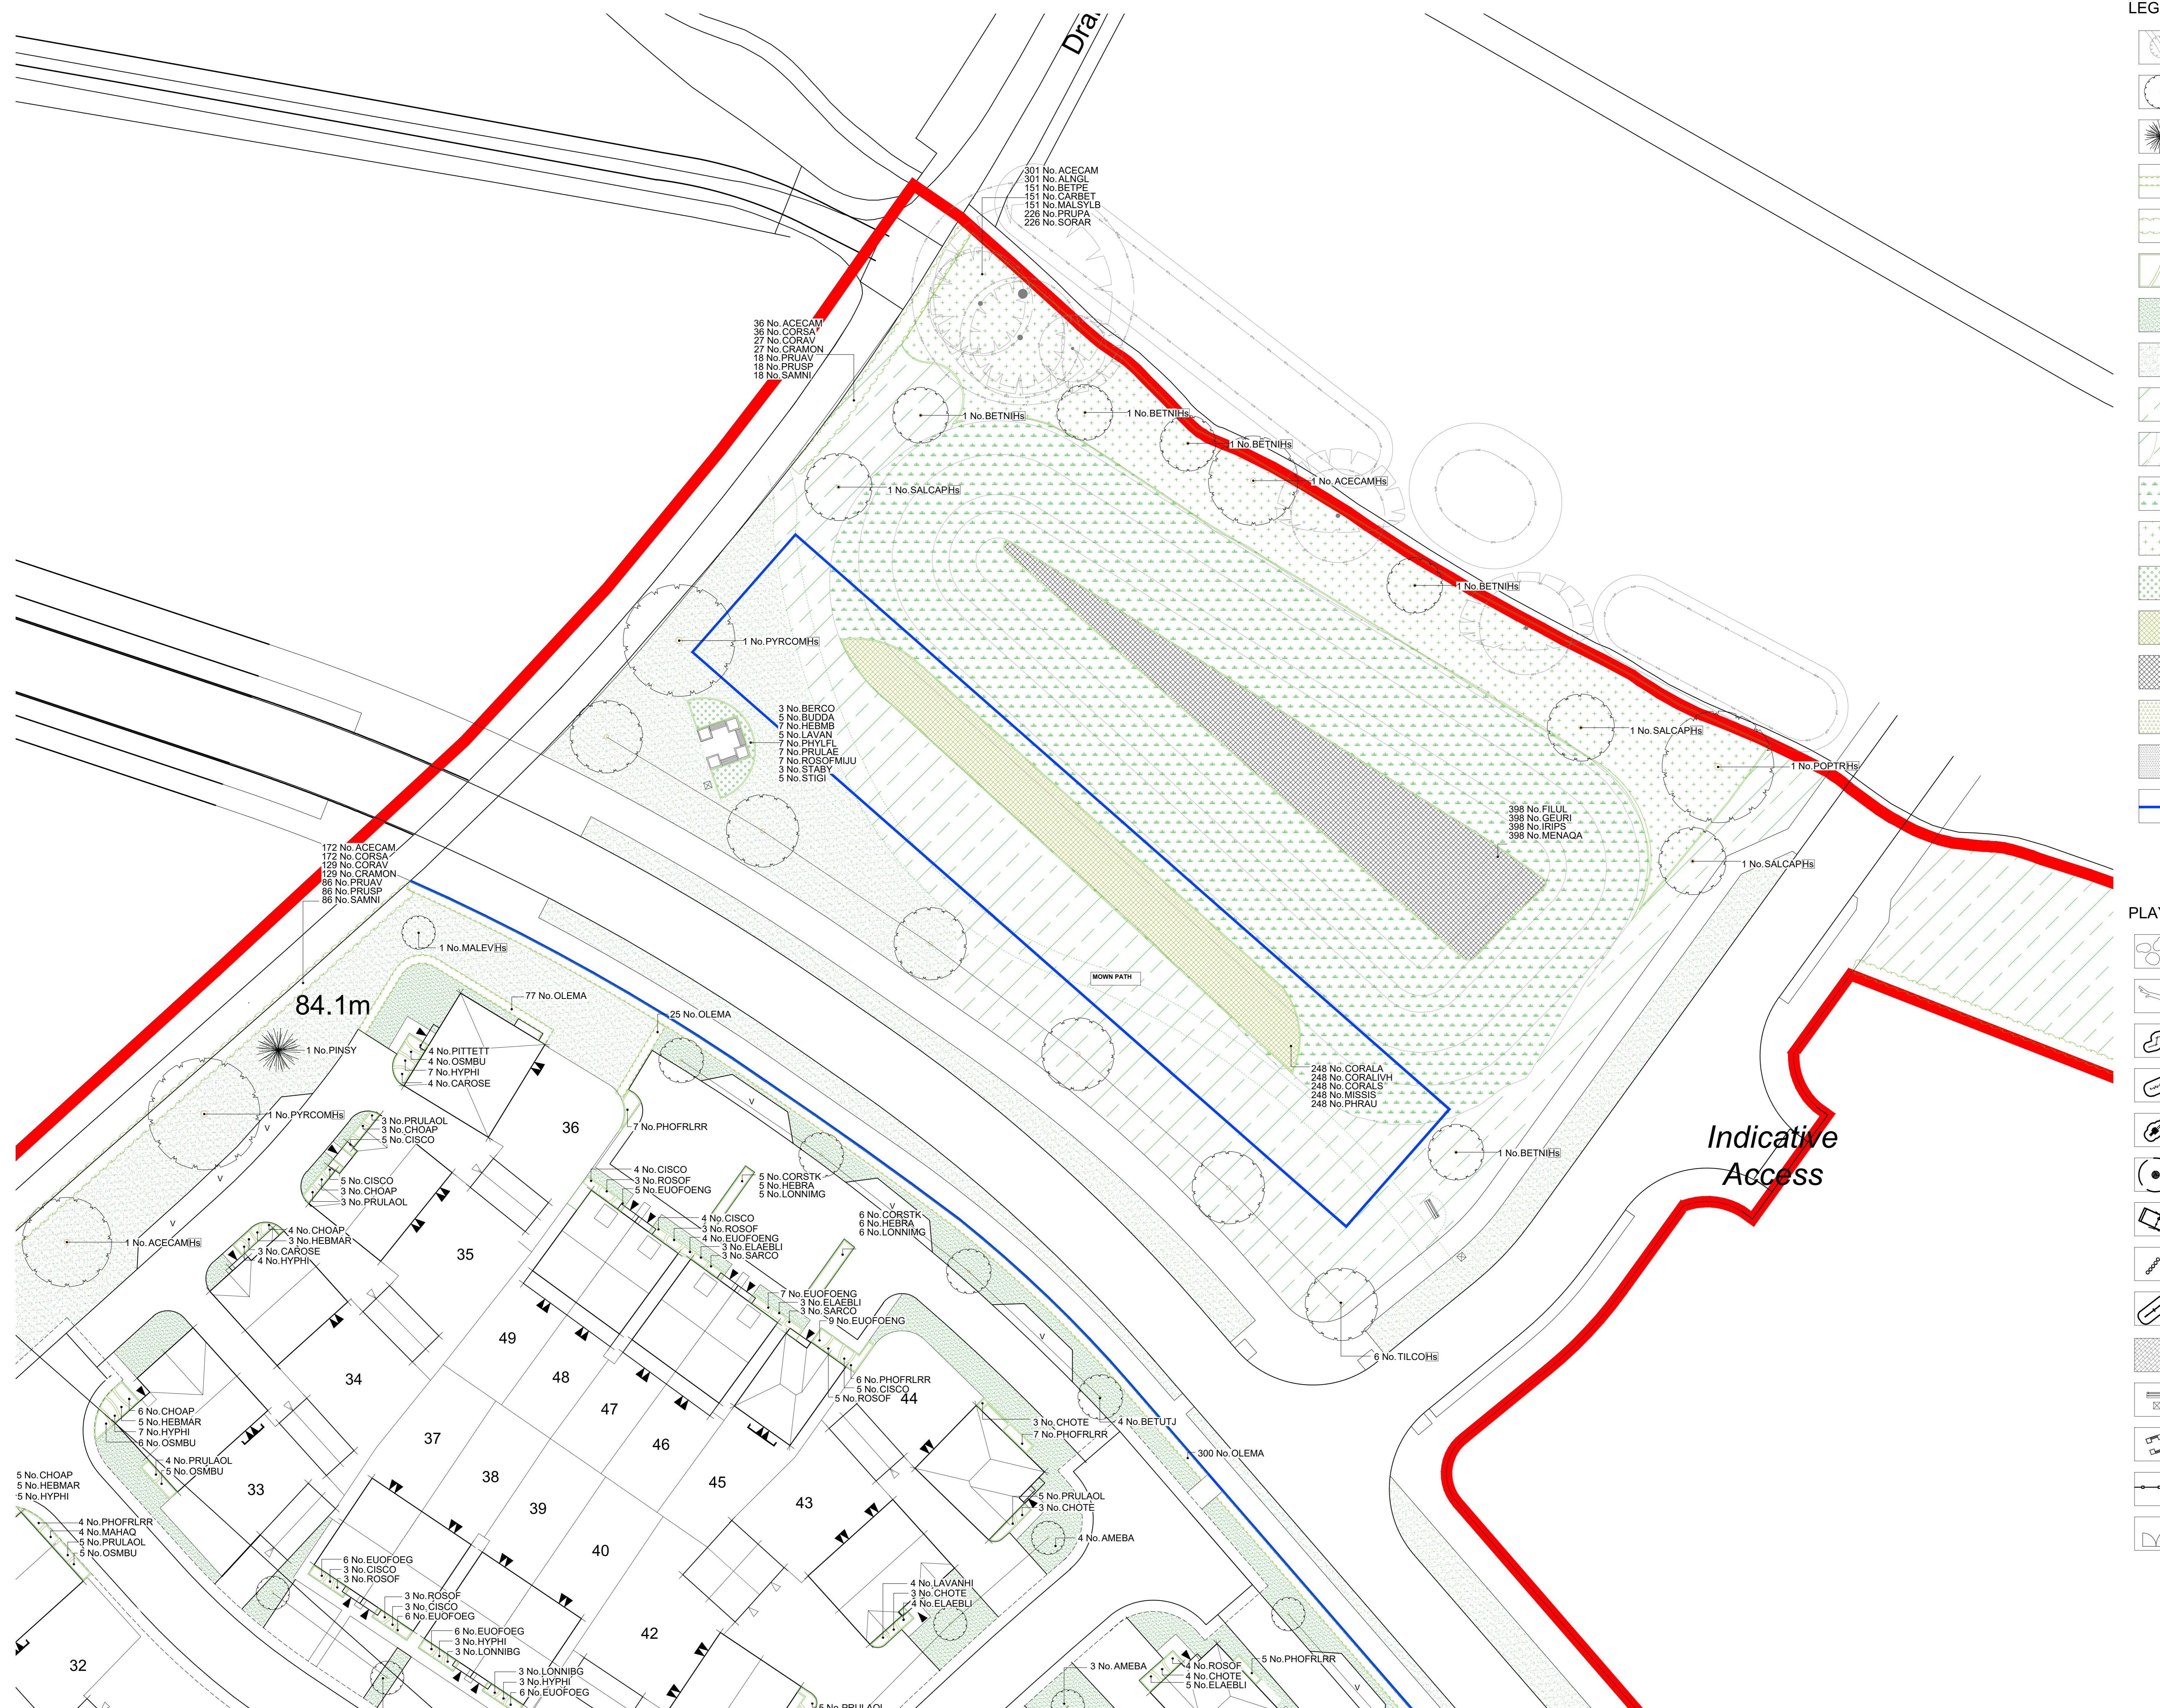

I FGFND



SEPERATE
NOTES A

THIS DRAWING IS TO BE READ IN CONJUNCTION WITH SEPERATE GROUP / SITE SPECIFIC CONSTRUCTION NOTES AND MATERIALS SPECIFICATION.


DRAWING NOTES

All tree and shrub locations and species must be taken into consideration by the project Structural Engineer to ensure that foundation design accords with the specifications set out in Chapter 4 of the NHBC Standards.


The landscape Contractor must ensure that plant material is planted in the locations shown and with NO SUBSTITUTIONS made without consulting the Group Landscape Design Department. It is the Landscape Contractor's responsibility to ensure that all underground services have been located and identified in advance of tree pit excavation so that no services are damaged or compromised by tree planting. Any changes to tree positions, species or specifications must be approved by the Group Landscape Design Department. Underground service strips are to be kept free of all plant material

Contractors must comply with all Health and Safety regulations and be aware of project/site specific information including referring to the information set out in the CDM drawings.

SHEET LAYOUT LOCATION PLAN

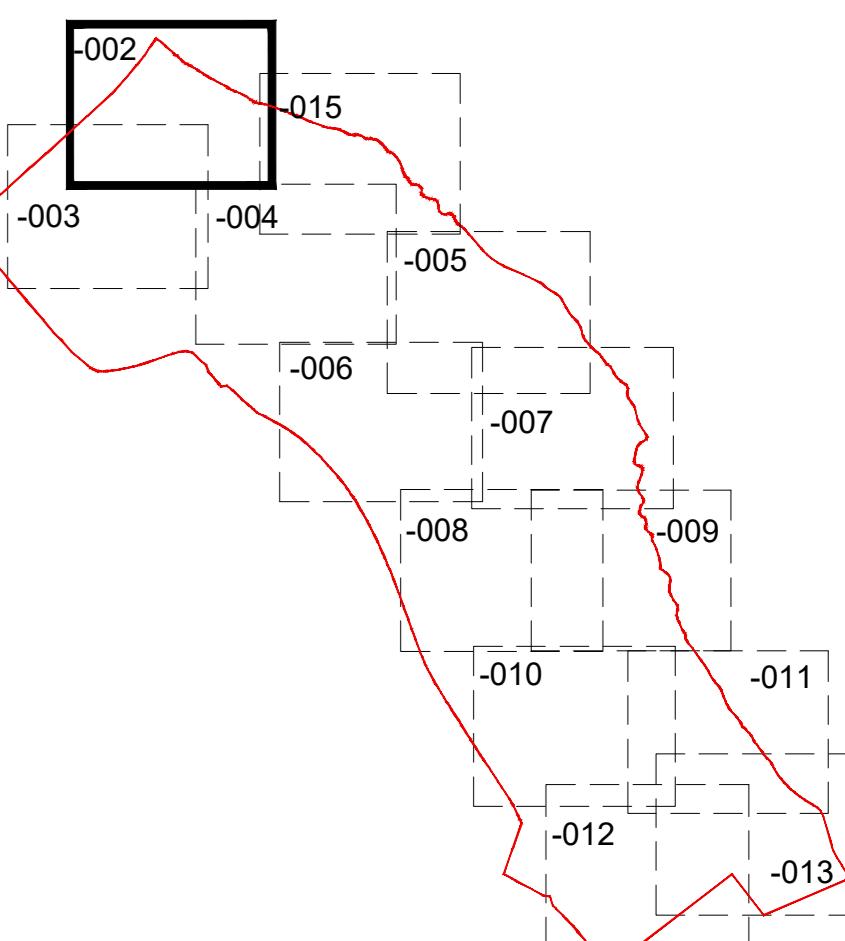


CDM LEGEN

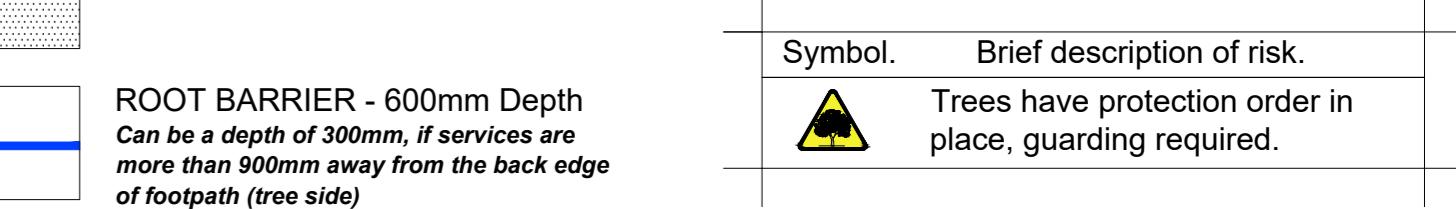

NOTE:
Principal contractor to ensure all health and safety procedures are being correctly followed in relation to all temporary works

PLAY LEGEND

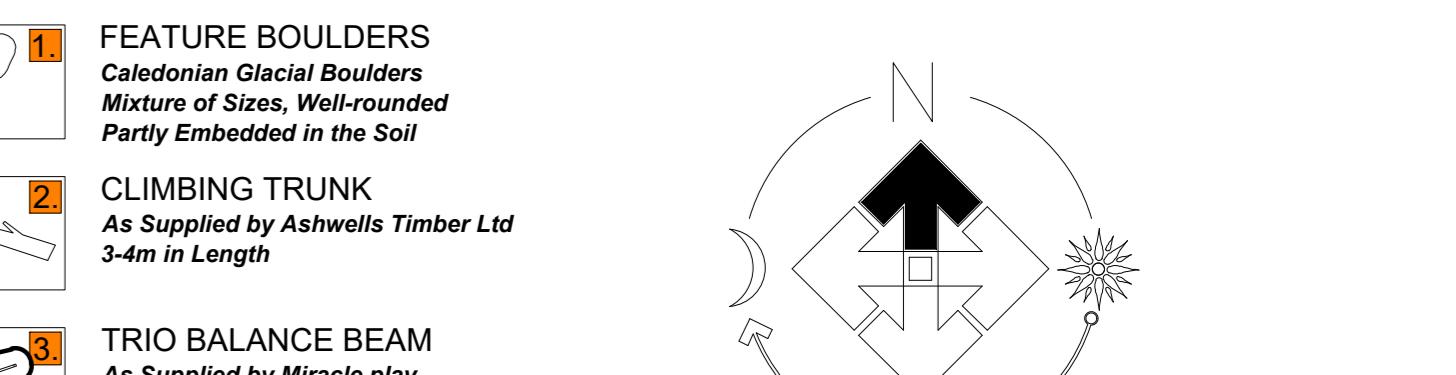

PLOT NUMBER
SHEET REF

SHEET REF.

SHEET 002: 32-42, 58
SHEET 003: 1-60
SHEET 004: 50, 51, 58-92
SHEET 005: 103-105, 108-129, 135-146, 156, 157, 163, 164
SHEET 006: 92-115, 145-151, 175-191
SHEET 007: 126-139, 146-150, 174-188, 204-210, 218-226
SHEET 008: 191-210, 227-241, 333-345, LEAP
SHEET 009: 207-210, 233, 327-345
SHEET 010: 237-234, 242-270, 283-287, 324-326, 288-205, 313-327
SHEET 011: 289-320
SHEET 012: 266-289
SHEET 013: 290-292

FOR SPECIFICATION,
PLANTING DETAILS &
SCHEDULE SEE DRAWING
EA232 LS 0014

EA252-LS-0014

Revision			Date
A	Updated to latest layout and comments.		13.10.25
Job.	<p>Great Wilsey Park, Haverhill Parcels A9, A14, A15, B2, E2</p>		
Title.	<p>Site Landscaping</p>		
Scale.	1:200 @A0	Drawn.	EP
Date.	JUN 2025	Checked.	PmJ

THIS DRAWING AND THE BUILDING WORKS DEPICTED ARE THE COPYRIGHT OF
J.S.BLOOR (SERVICES) LIMITED AND MAY NOT BE REPRODUCED OR AMENDED
EXCEPT BY WRITTEN PERMISSION. NO LIABILITY WILL BE ACCEPTED FOR
AMENDMENTS MADE BY OTHER PERSONS

For more information, contact the Office of the Vice President for Research and Economic Development at 319-273-2500 or research@uiowa.edu.

The logo for Bloor Homes, featuring the company name in a large, white, sans-serif font. The 'O' in 'BLOOR' and the 'H' in 'HOMES' are stylized with a wavy underline. A registered trademark symbol (®) is positioned to the right of 'HOMES'.

TELEPHONE 01530 270100 FACSIMILE 01530 272006