



GREAT WILSEY PARK

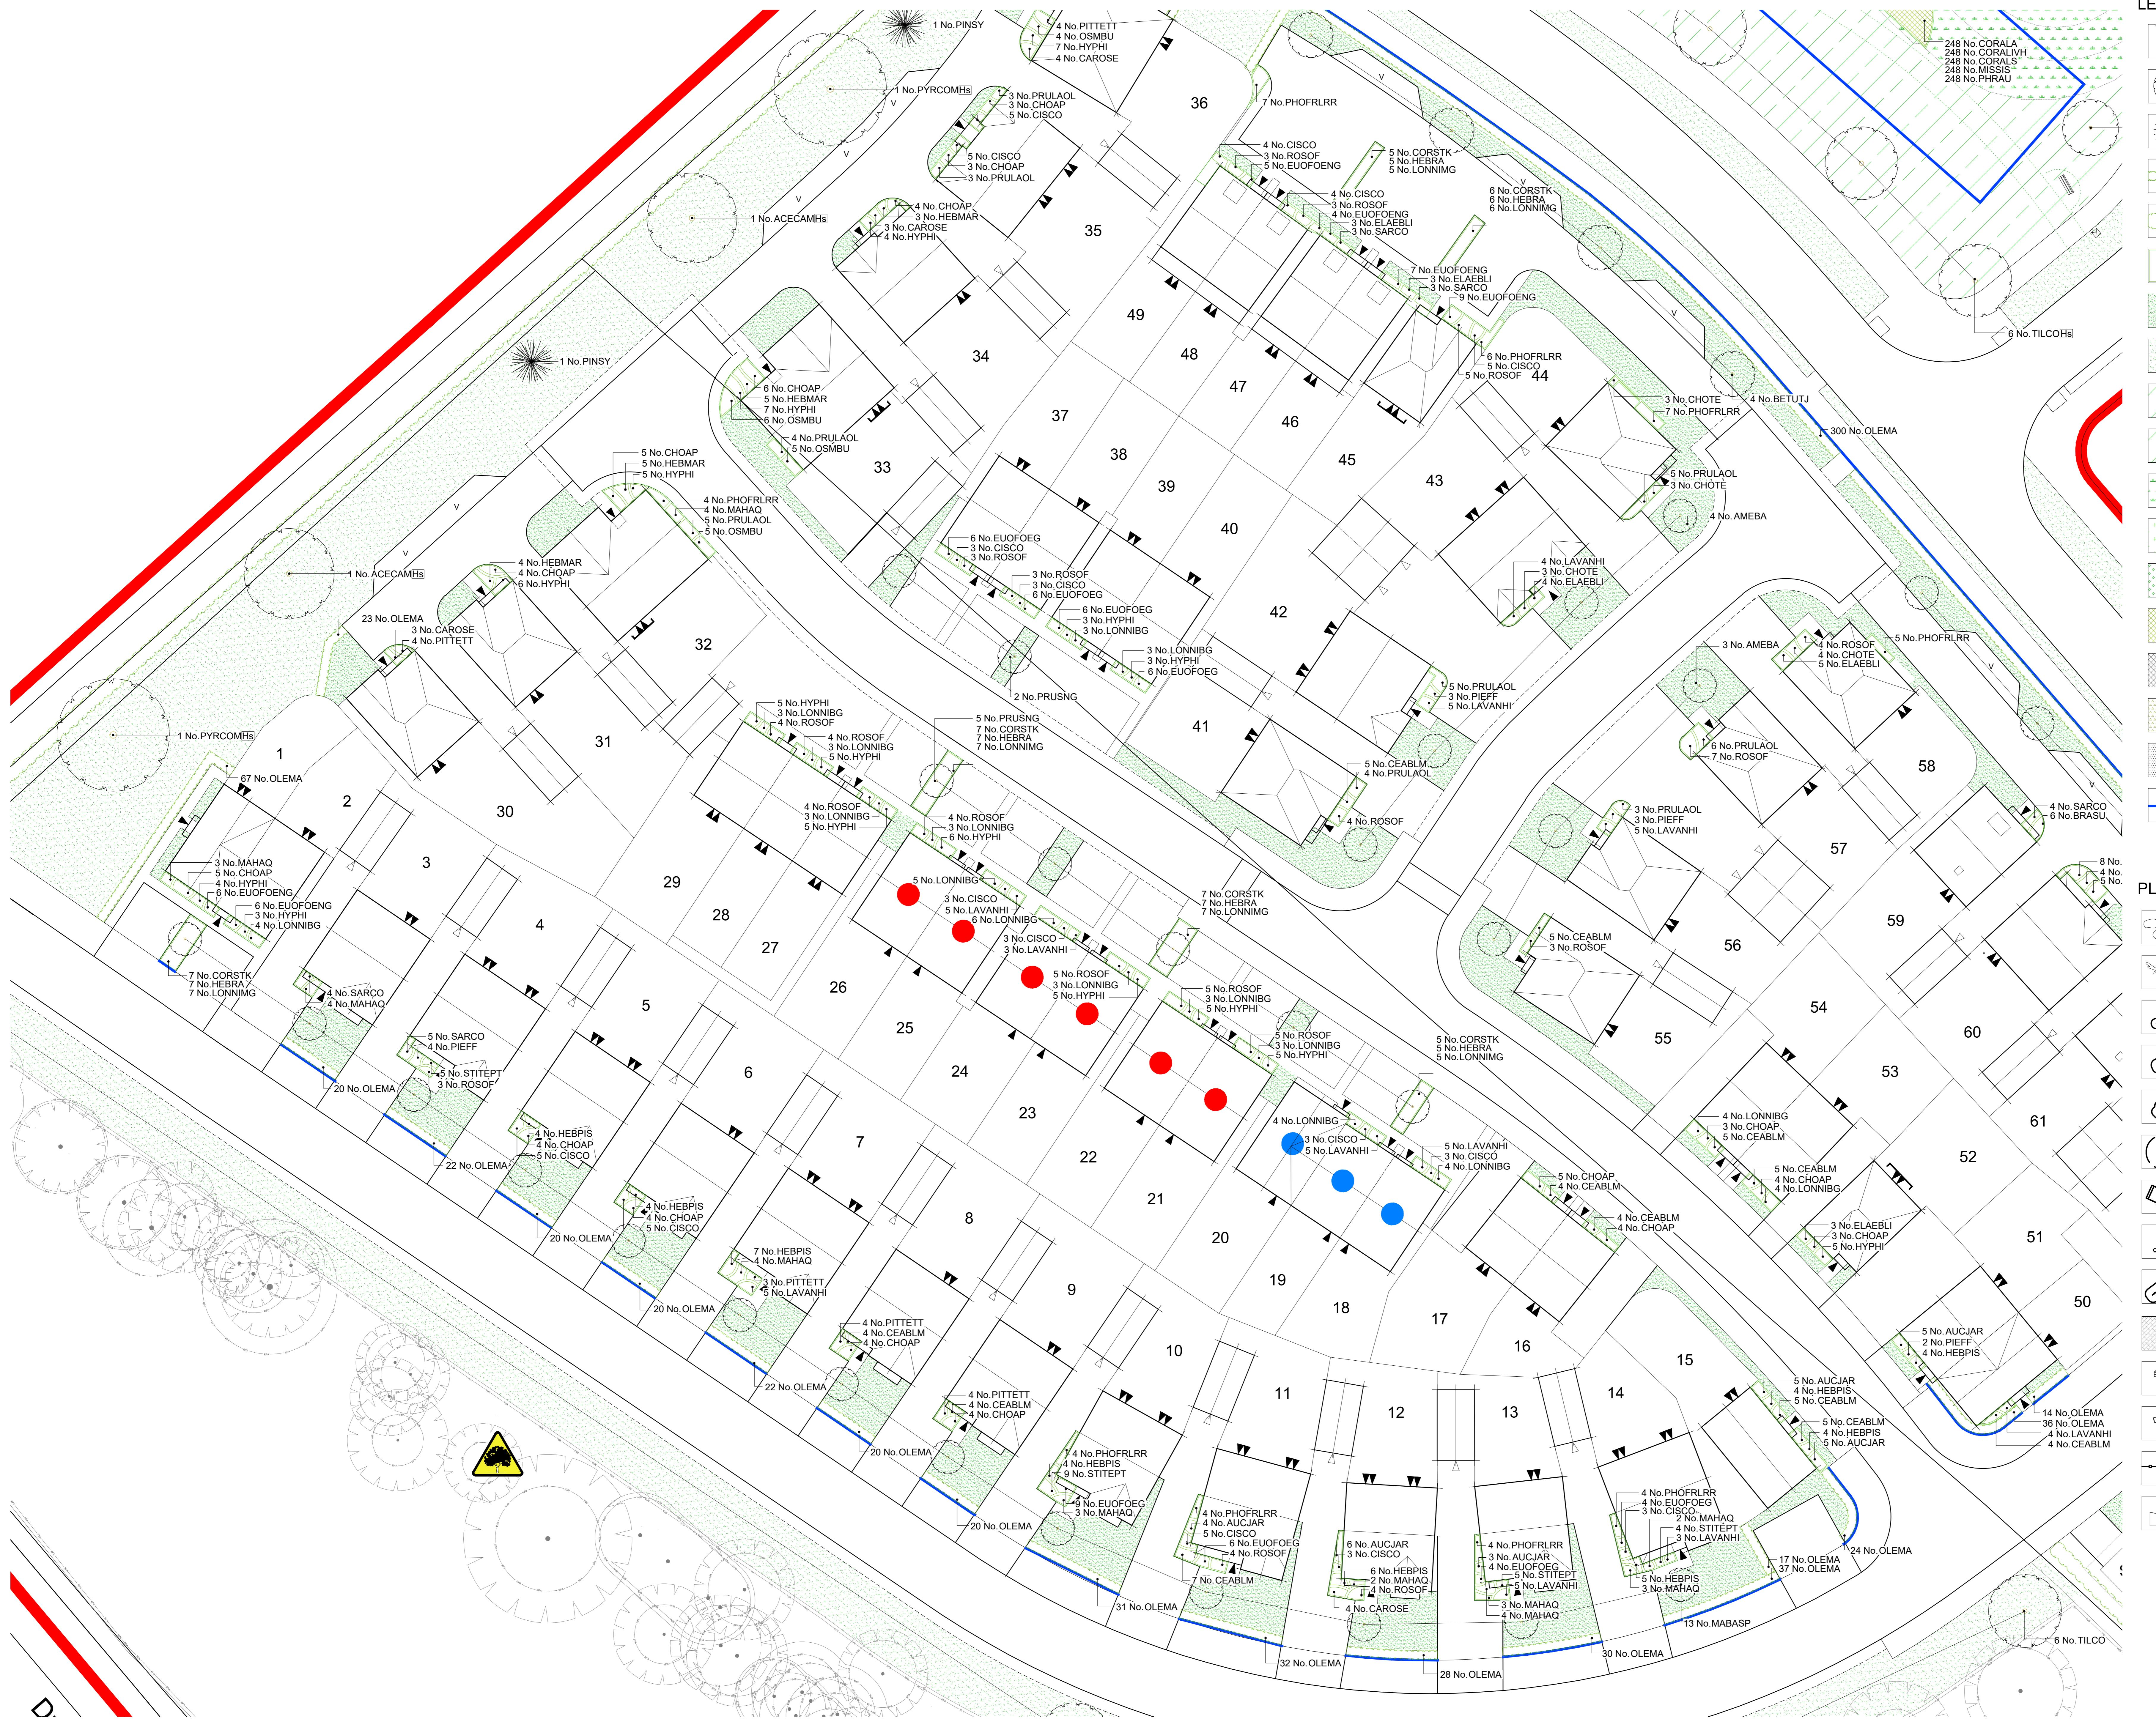


GEND

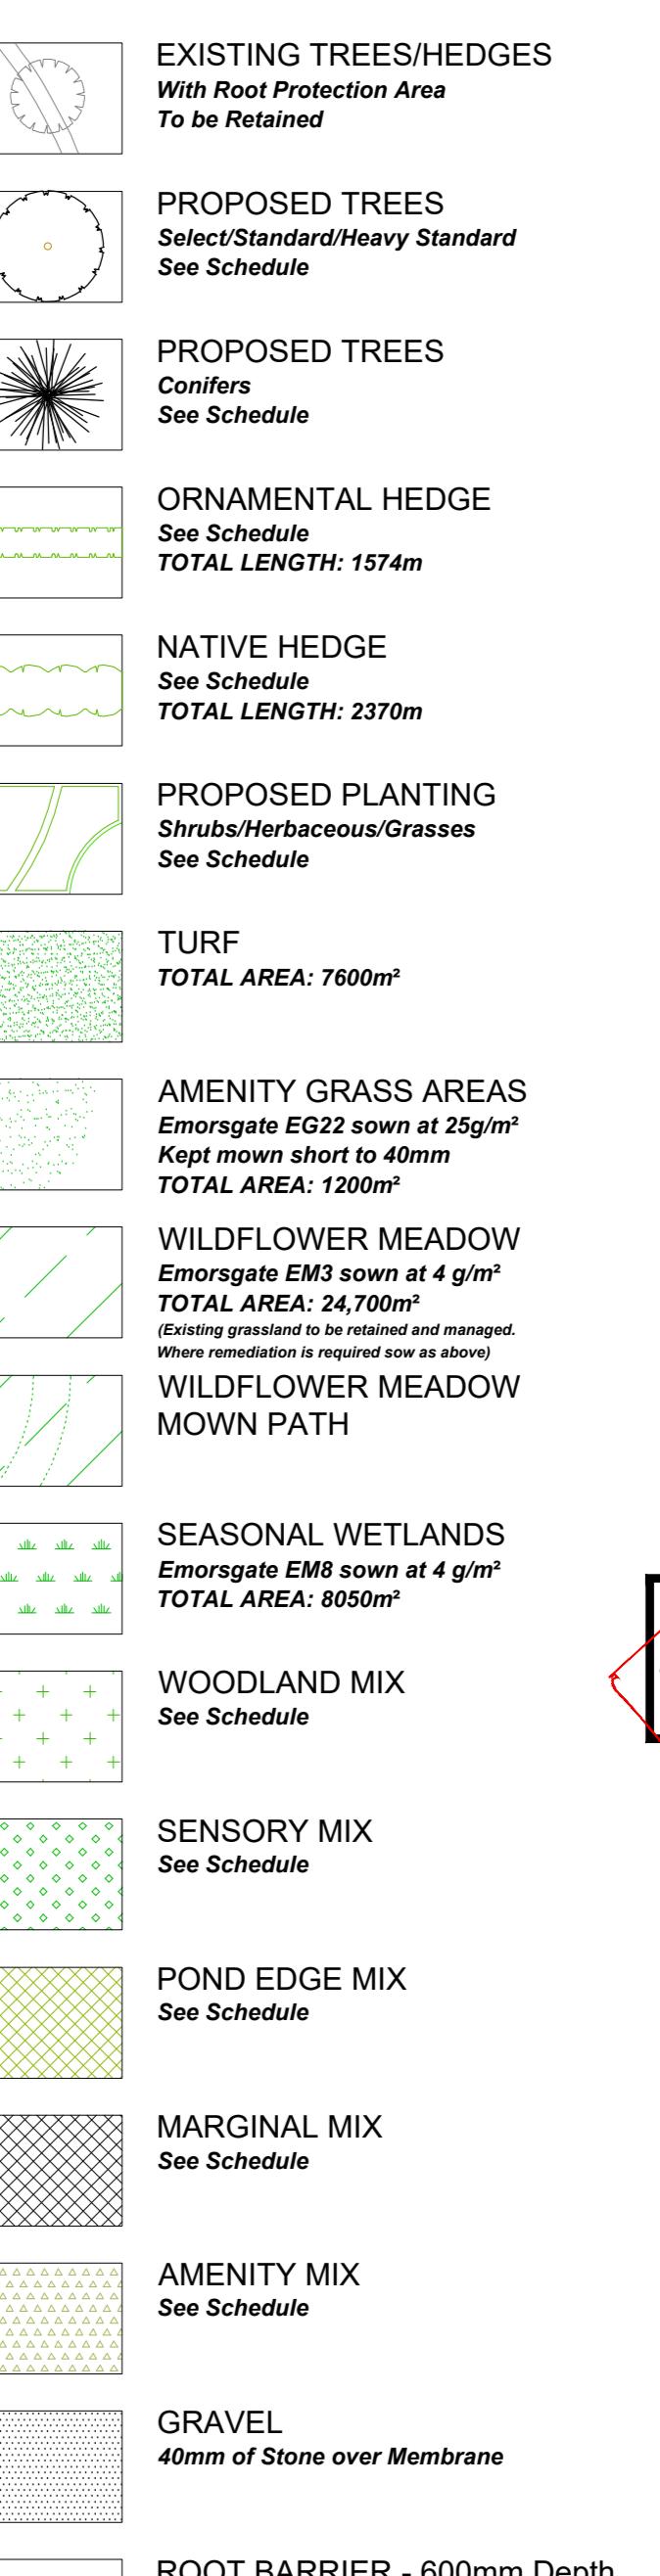


SHEET LAYOUT LOCATION PLAN

NOT TO SCALE

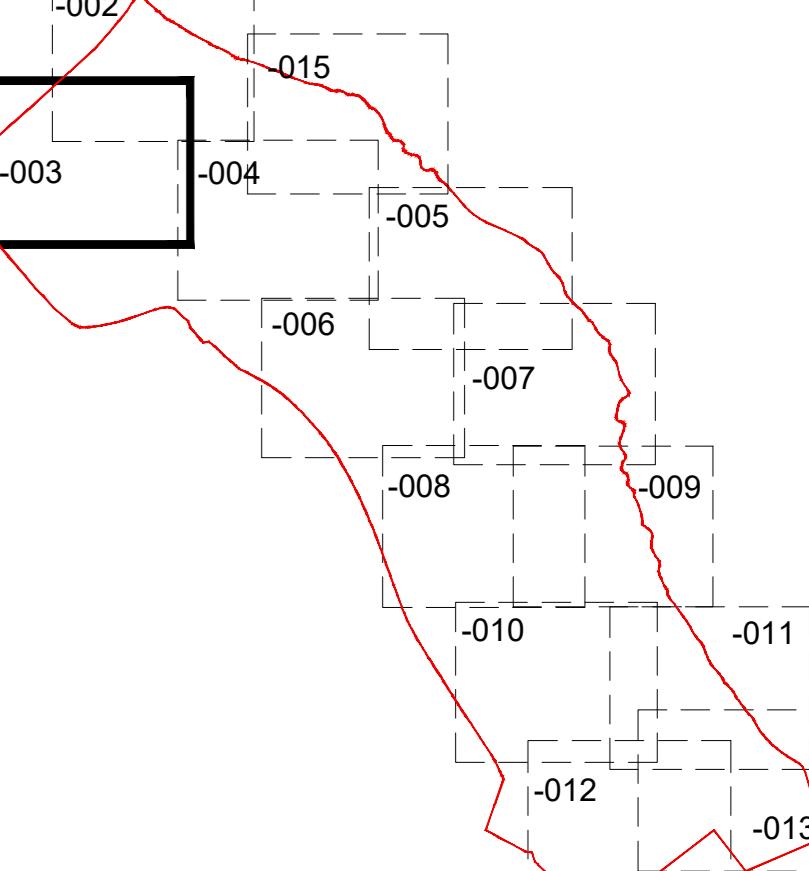

CDM | EGEN

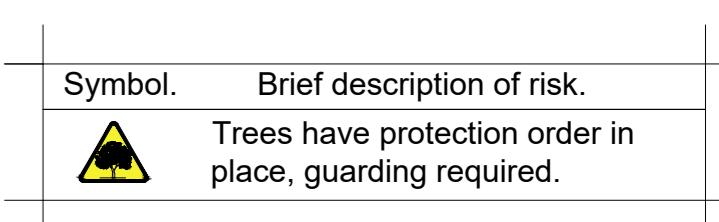

**PLOT NUMBER
SHEET REE**

SHEET 002: 32-42, 58
SHEET 003: 1-60
SHEET 004: 50, 51, 58-92
SHEET 005: 103-105, 108-129, 135-146, 156, 157
163, 164
SHEET 006: 92-115, 145-151, 175-191
SHEET 007: 126-139, 146-150, 174-188, 204-210
218-226
SHEET 008: 191-210, 227-241, 333-345, LEAP
SHEET 009: 207-210, 233, 327-345
SHEET 010: 237-234, 242-270, 283-287, 324-326
288-205, 313-327
SHEET 011: 289-320
SHEET 012: 266-289
SHEET 013: 266-289

**FOR SPECIFICATION,
PLANTING DETAILS &
SCHEDULE SEE DRAWING
EA232 LS 0014**

Revision	Date
A	Updated to latest layout and comments. 13.10.25

Job. Great Wilsey Park,
Haverhill Parcels A9, A14,
A15 B2 E2

Title.		POS/Plot/Site Landscaping	
Scale.	1:200 @A0	Drawn.	EP
Date.	Jan 2025	Checked.	PmJ

THIS DRAWING AND THE BUILDING WORKS DEPICTED ARE THE COPYRIGHT OF
J.S.BLOOR (SERVICES) LIMITED AND MAY NOT BE REPRODUCED OR AMENDED
EXCEPT BY WRITTEN PERMISSION. NO LIABILITY WILL BE ACCEPTED FOR
AMENDMENTS MADE BY OTHER PERSONS

The logo for Bloor Homes, featuring the company name in a bold, white, sans-serif font. The word 'HOMES' is slightly larger than 'BLOOR'. A thin, white, wavy line starts from the bottom of the 'L' in 'BLOOR' and sweeps up and over the 'HOMES' text, ending with a small circle containing a registered trademark symbol (®). The entire logo is set against a dark blue rectangular background.

DERBYSHIRE DE12 7JP
TELEPHONE 01530 270100 FACSIMILE 01530 272006

EX2022 ES 0000A