


# PROPOSED SCHOOL LAND 2.2ha

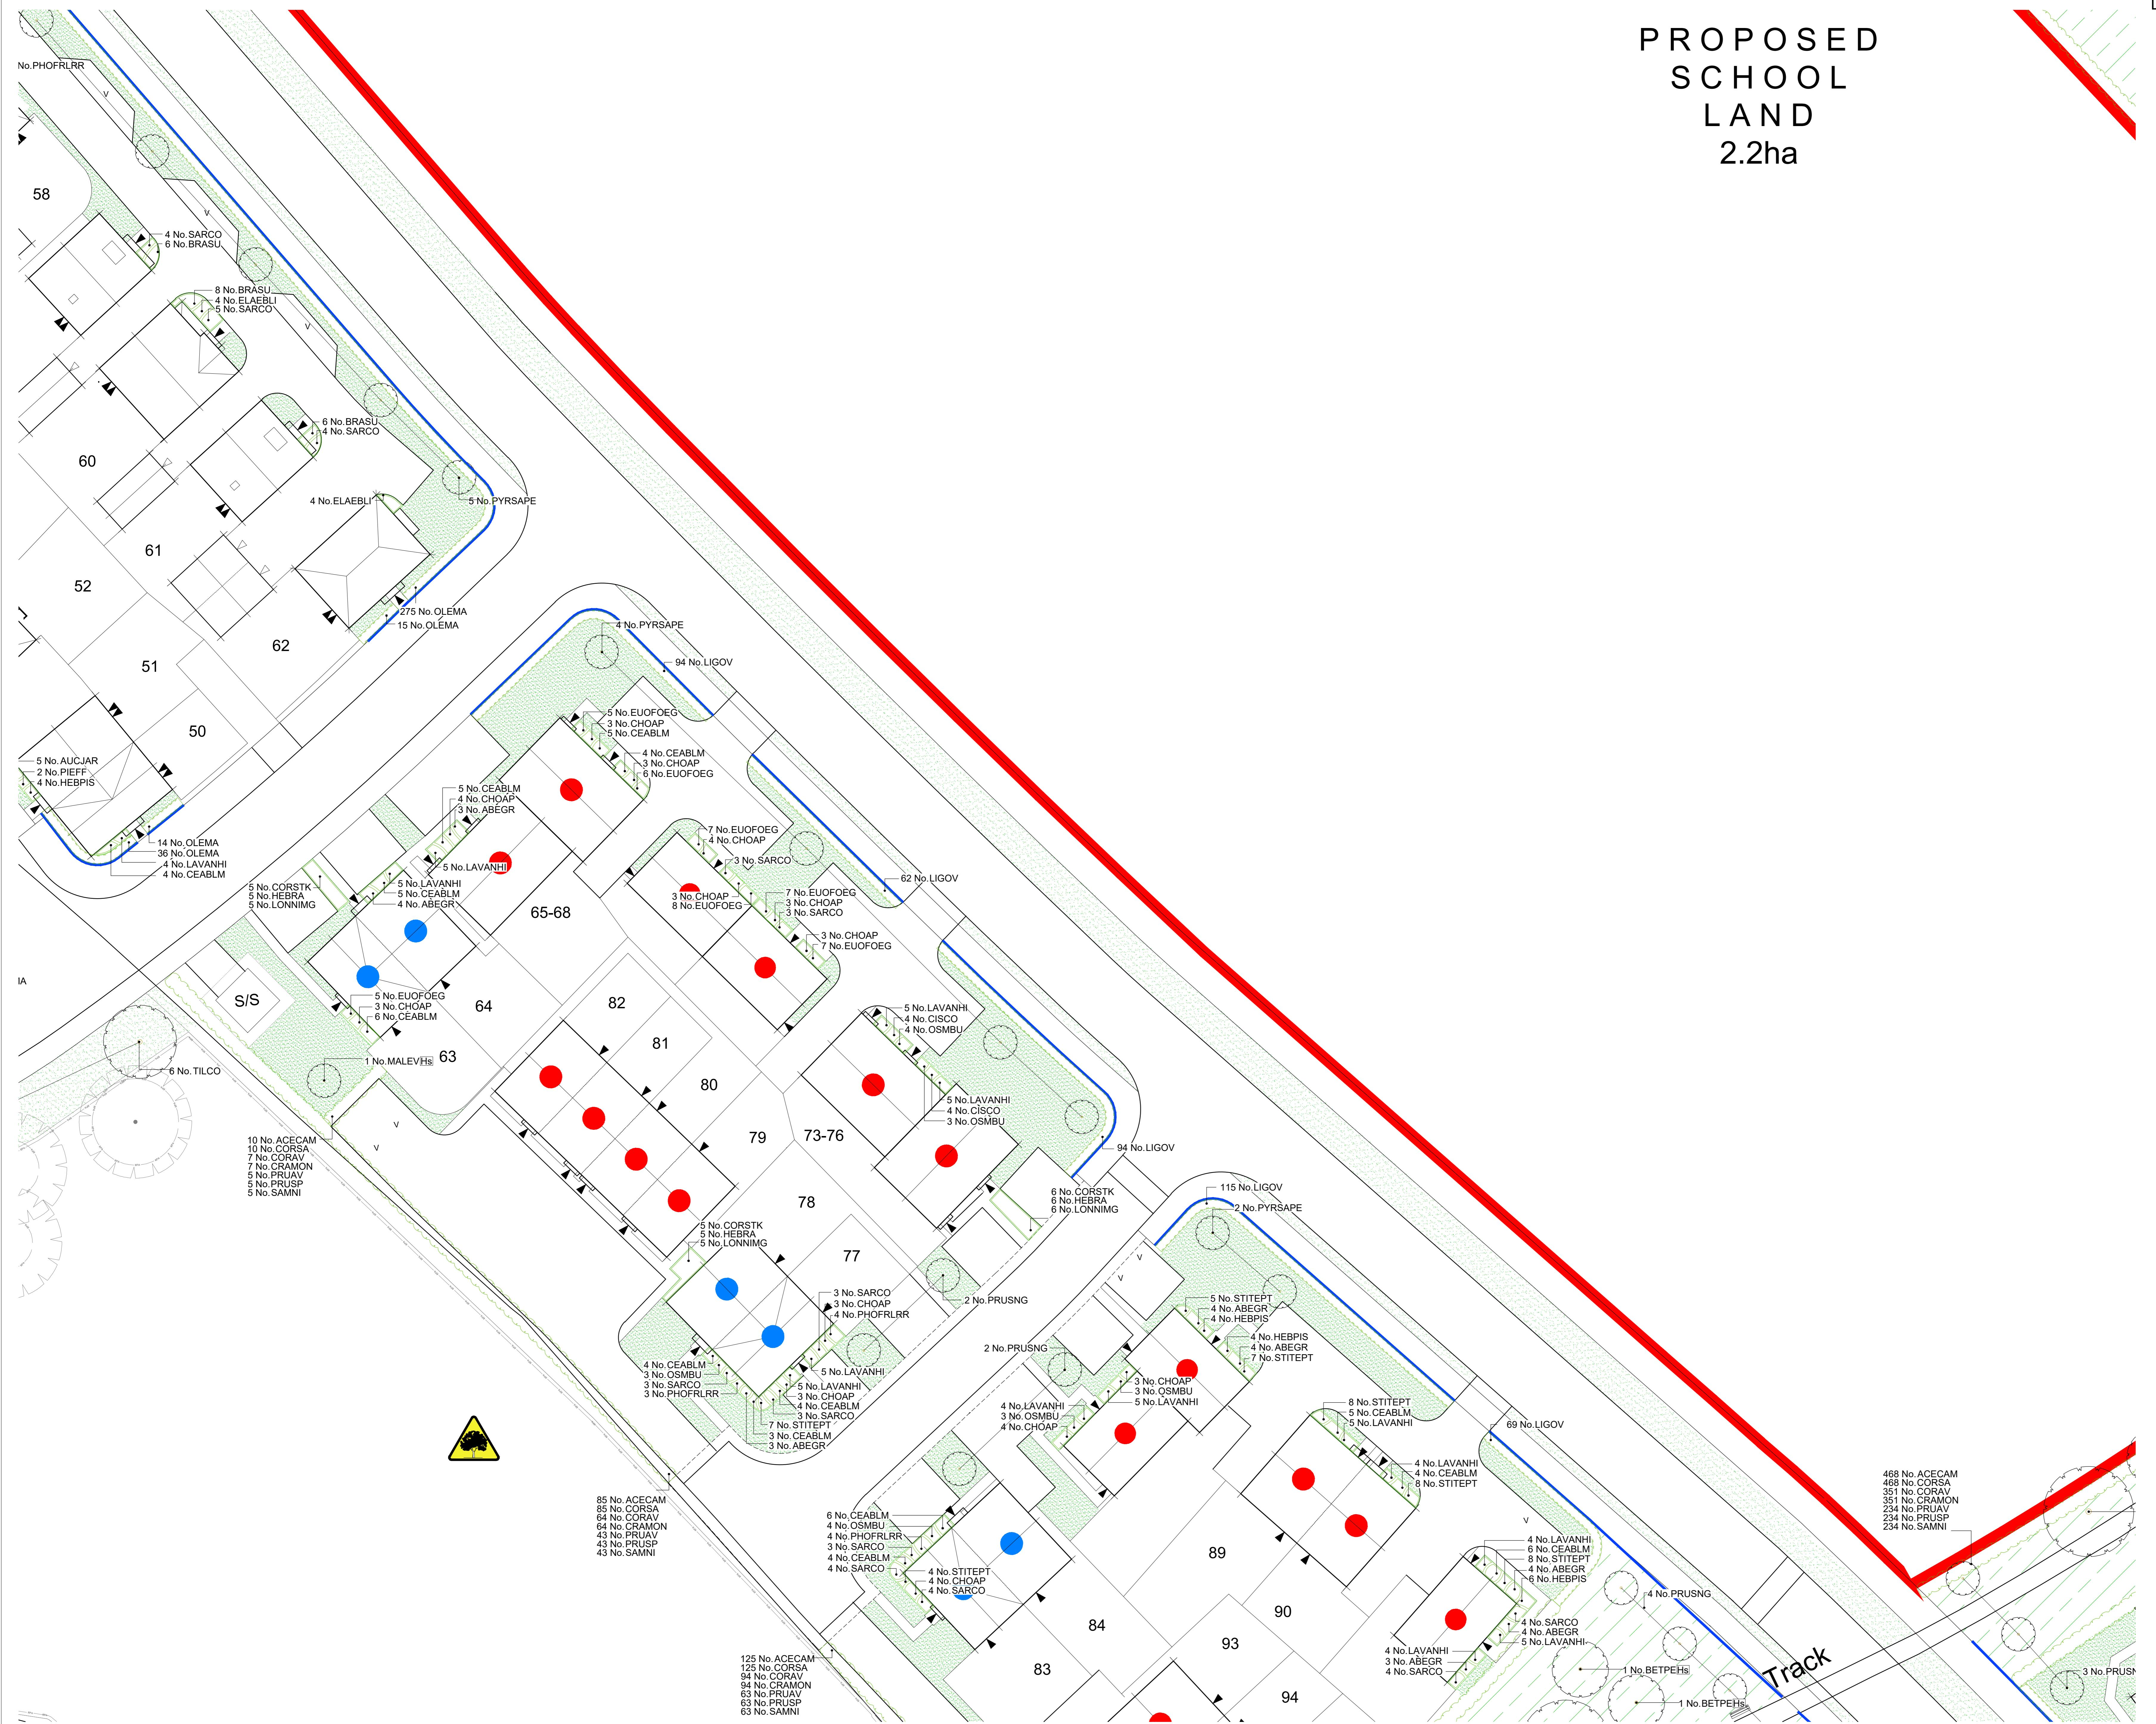

# GREAT WILSEY PARK


## LEGEND

## PLANTING TREES/HEDGES

## DRAWING NOTES


**DRAWING NOTES**  
All tree and shrub locations and species must be taken into consideration by the project Structural Engineer to ensure that foundation design accords with the specifications set out in Chapter 4 of the NHBC Standards.  
The landscape Contractor must ensure that plant material is planted in the locations shown and with NO SUBSTITUTIONS made without consulting the Group Landscape Design Department. It is the Landscape Contractor's responsibility to ensure that all underground services have been located and identified in advance of tree pit excavation so that no services are damaged or compromised by tree planting. Any changes to tree positions, species or specifications must be approved by the Group Landscape Design Department. Underground service strips are to be kept free of all plant material  
Contractors must comply with all Health and Safety regulations and be aware of project/site specific information including referring to the information set out in the CDM drawings.

# SHEET LAYOUT LOCATION PLAN

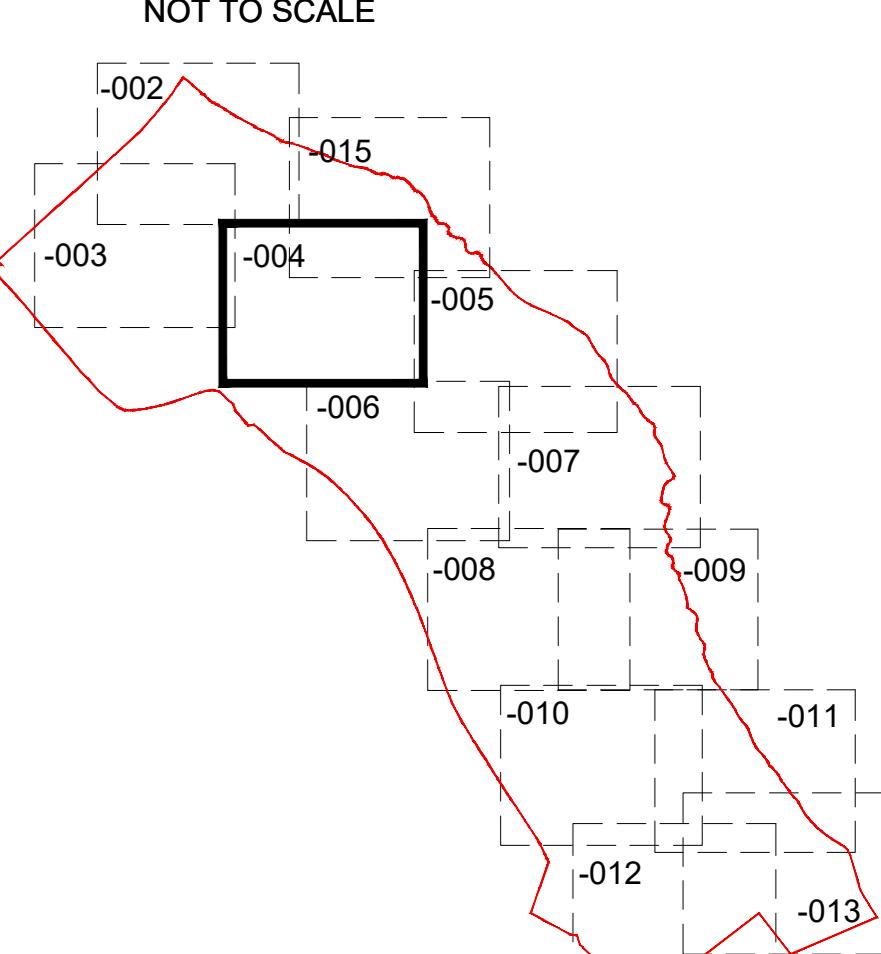

CDM | LEGEND

Symbol.	Brief description of risk.
	Trees have protection order in place, guarding required.

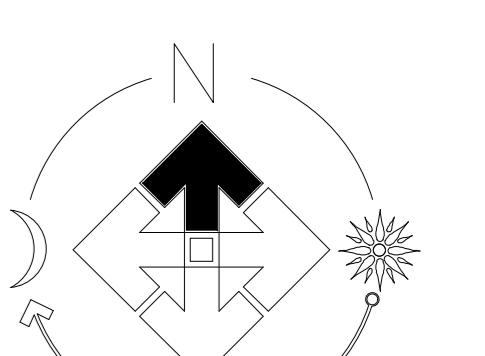

**PLOT NUMBER**  
**SHEET REF**

SHEET REF.

SHEET 002: 32-42, 58  
SHEET 003: 1-60  
SHEET 004: 50, 51, 58-92  
SHEET 005: 103-105, 108-129, 135-146, 156, 157, 163, 164  
SHEET 006: 92-115, 145-151, 175-191  
SHEET 007: 126-139, 146-150, 174-188, 204-210, 218-226  
SHEET 008: 191-210, 227-241, 333-345, LEAP  
SHEET 009: 207-210, 233, 327-345  
SHEET 010: 237-234, 242-270, 283-287, 324-326, 288-205, 313-327  
SHEET 011: 289-320  
SHEET 012: 266-289  
SHEET 013: 288-292

**FOR SPECIFICATION,  
PLANTING DETAILS &  
SCHEDULE SEE DRAWING  
EA232-I S-0014**

Revision		Date
A	Updated to latest layout and comments.	13.10.25
Job.	<p><b>Great Wilsey Park, Haverhill Parcels A9, A14, A15, B2, E2</b></p>	
Title.	<p><b>Site Landscaping</b></p>	
Scale.	1:200 @A0	Drawn. EP
Date.	JUN 2025	Checked. Pmj

The image contains the Bloor Homes logo, which consists of the word 'BLOOR' in a bold, white, sans-serif font and 'HOMES' in a larger, white, bold, sans-serif font. A registered trademark symbol (®) is positioned to the right of 'HOMES'. Below the logo is a white, flowing, horizontal swoosh graphic. To the left of the logo, the company name 'J S BLOOR (SERVICES) LIMITED' is written in a white, sans-serif font. Below that, the address 'ASHBY ROAD, MEASHAM, SWADLINCOTE, DERBYSHIRE DE12 7JP' is listed. At the bottom, the telephone number 'TELEPHONE 01533 876122 FAX/FACSIMILE 01533 876222' is provided.

TELEPHONE 01530 270100 FACSIMILE 01530 272006