


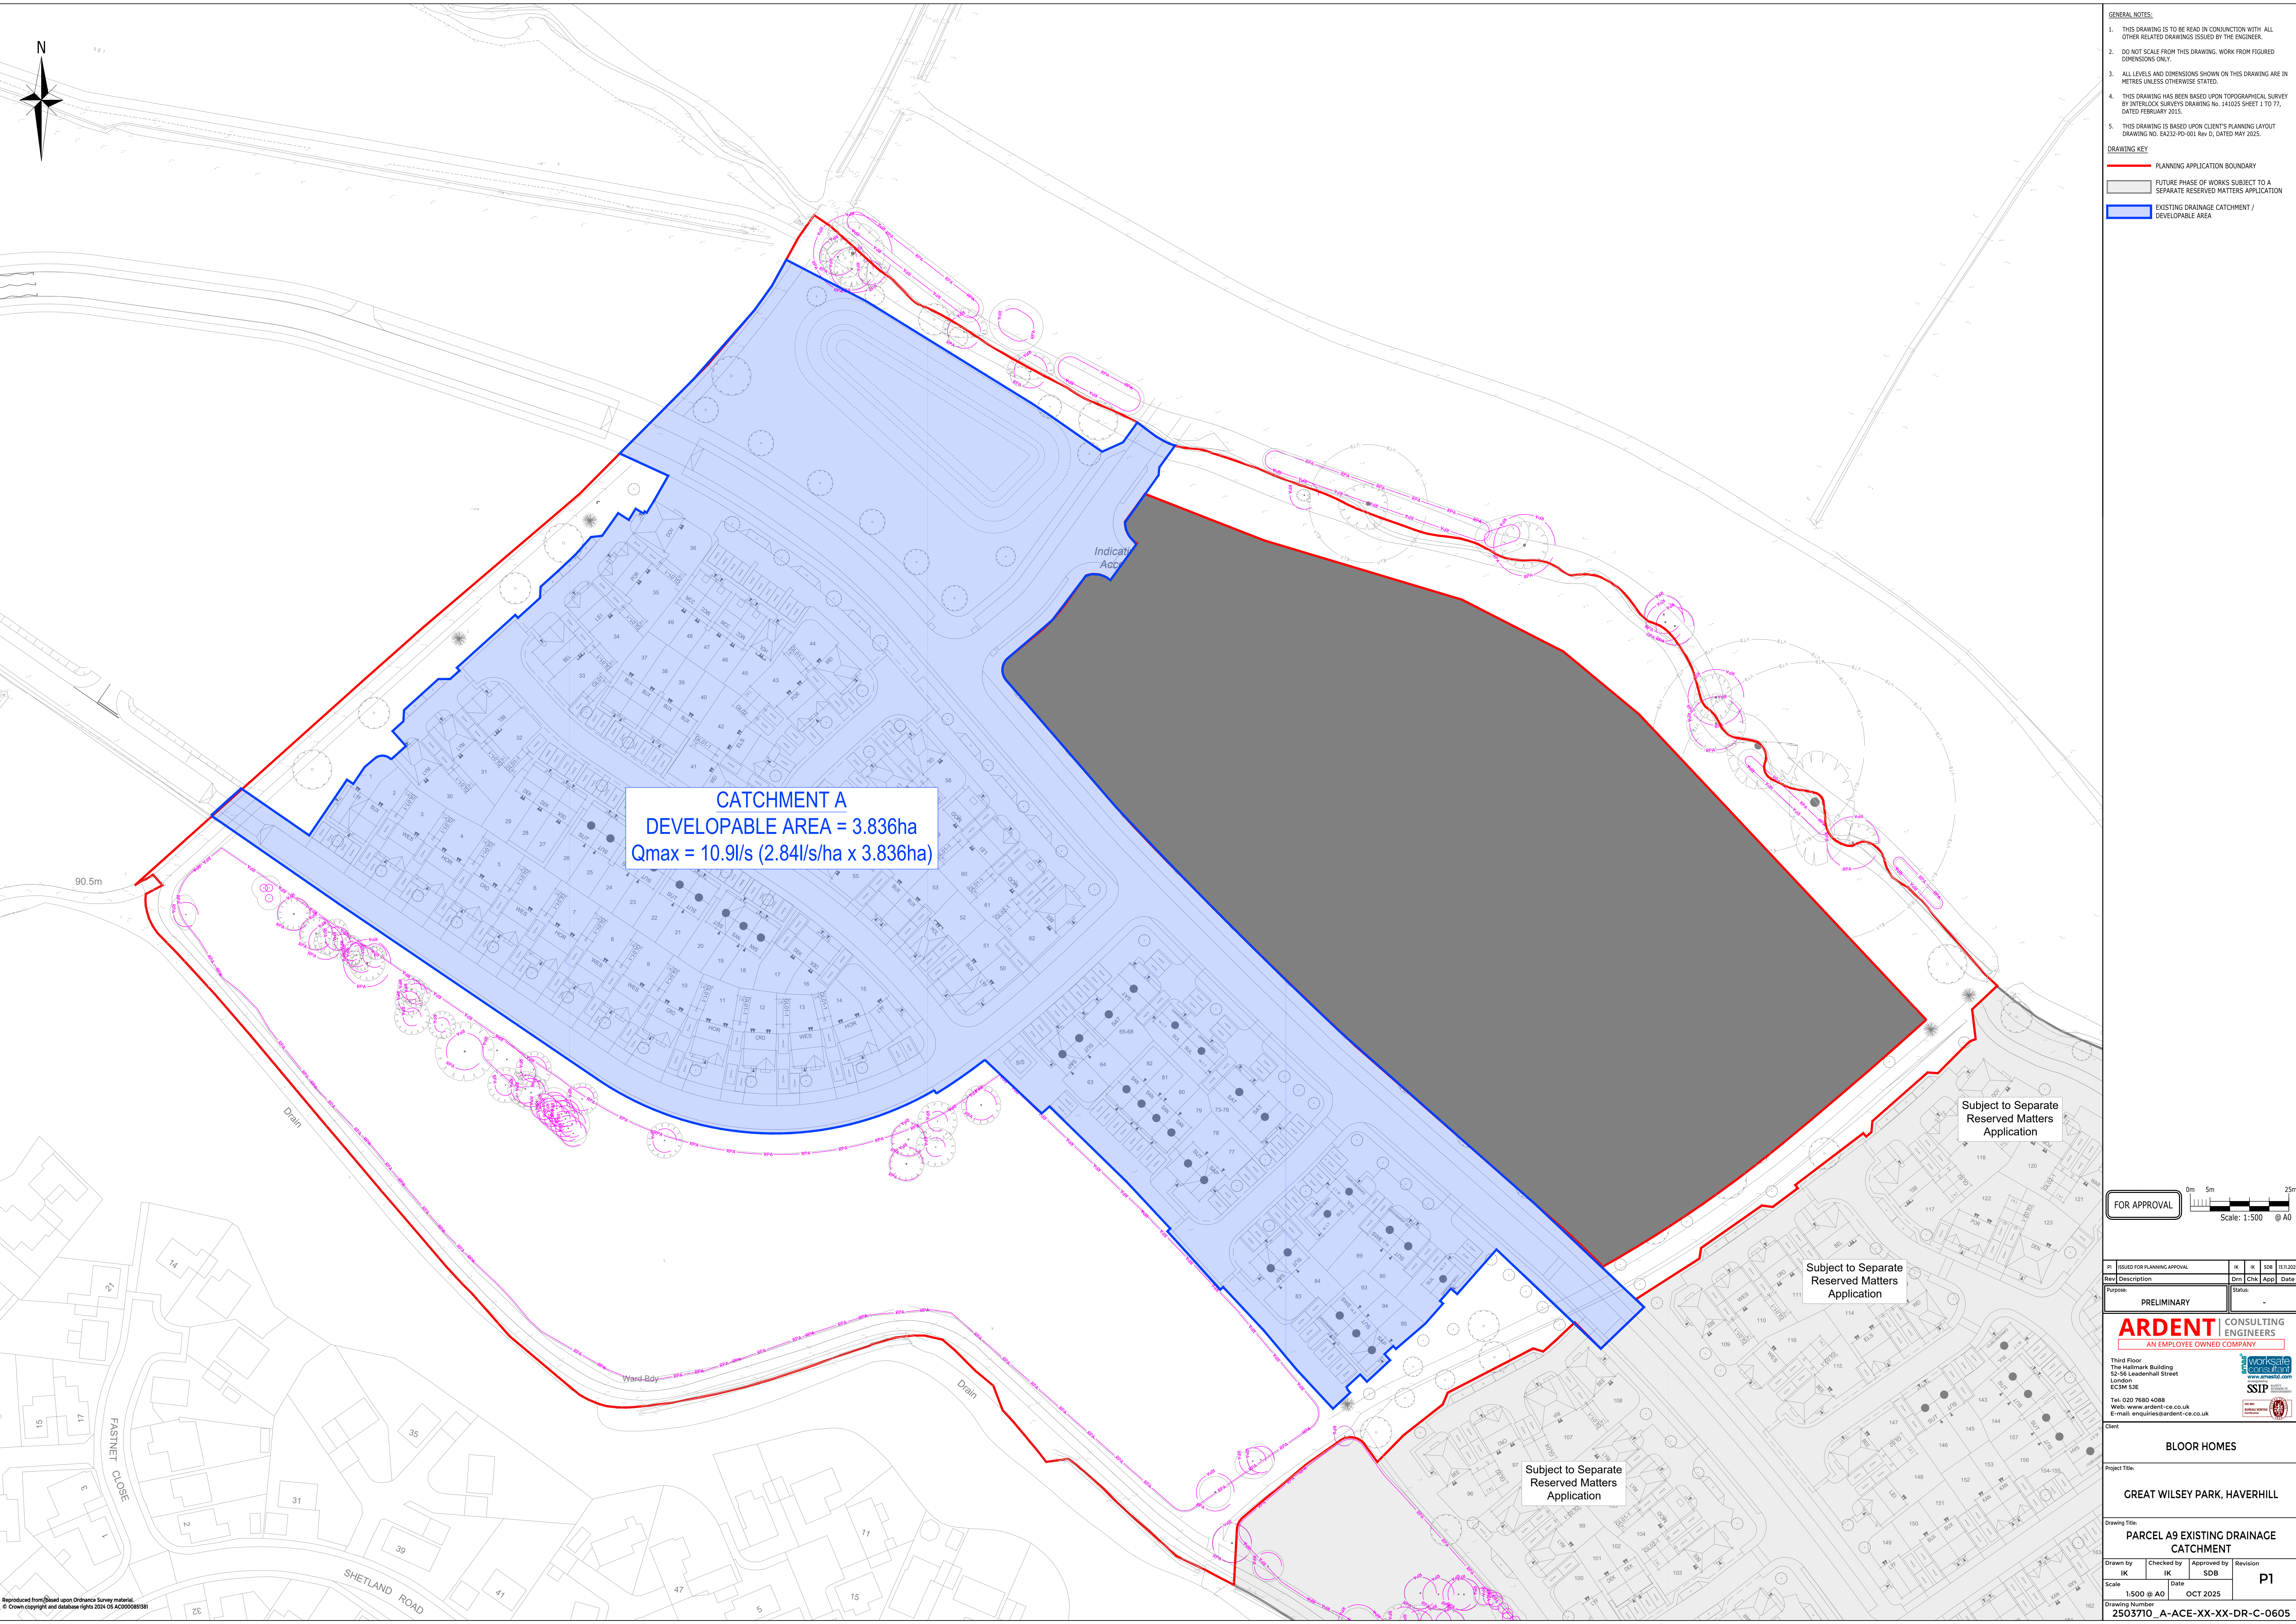

GENERAL NOTES:

- THIS DRAWING IS TO BE READ IN CONJUNCTION WITH ALL OTHER RELATED DRAWINGS ISSUED BY THE ENGINEER.
- DO NOT SCALE FROM THIS DRAWING. WORK FROM FIGURED DIMENSIONS ONLY.
- ALL LEVELS AND DIMENSIONS SHOWN ON THIS DRAWING ARE IN METRES, UNLESS OTHERWISE STATED.
- THIS DRAWING HAS BEEN BASED UPON TOPOGRAPHICAL SURVEY BY INTERLOCK SURVEYS DRAWING NO. 141025 SHEET 1 TO 77, DATED FEBRUARY 2015.
- THIS DRAWING IS BASED UPON CLIENT'S PLANNING LAYOUT DRAWING NO. EA252-PD-001 Rev D, DATED MAY 2025.

DRAWING KEY

- PLANNING APPLICATION BOUNDARY
- FUTURE PHASE OF WORKS SUBJECT TO A SEPARATE RESERVED MATTERS APPLICATION
- EXISTING DRAINAGE CATCHMENT / DEVELOPABLE AREA

FOR APPROVAL

0m 5m 25m
Scale: 1:500 @ A0

PI	ISSUED FOR PLANNING APPROVAL	IK	IK	SDB	13.11.2025
Rev	Description	Drn	Chk	App	Date
Purpose	PRELIMINARY	Status	-		

ARDENT CONSULTING ENGINEERS
AN EMPLOYEE OWNED COMPANY

Third Floor
The Halmark Building
52-56 Leadenhall Street
London
EC3M 5JE
Tel: 020 7680 4088
Web: www.ardent-ce.co.uk
E-mail: enquiries@ardent-ce.co.uk

Client
BLOOR HOMES

Project Title:
GREAT WILSEY PARK, HAVERHILL

Drawing Title:
PARCEL A9 EXISTING DRAINAGE CATCHMENT

Drawn by IK	Checked by IK	Approved by SDB	Revision P1
Scale 1:500 @ A0	Date OCT 2025	Drawing Number 2503710_A-ACE-XX-XX-DR-C-0605	