



Appendix D

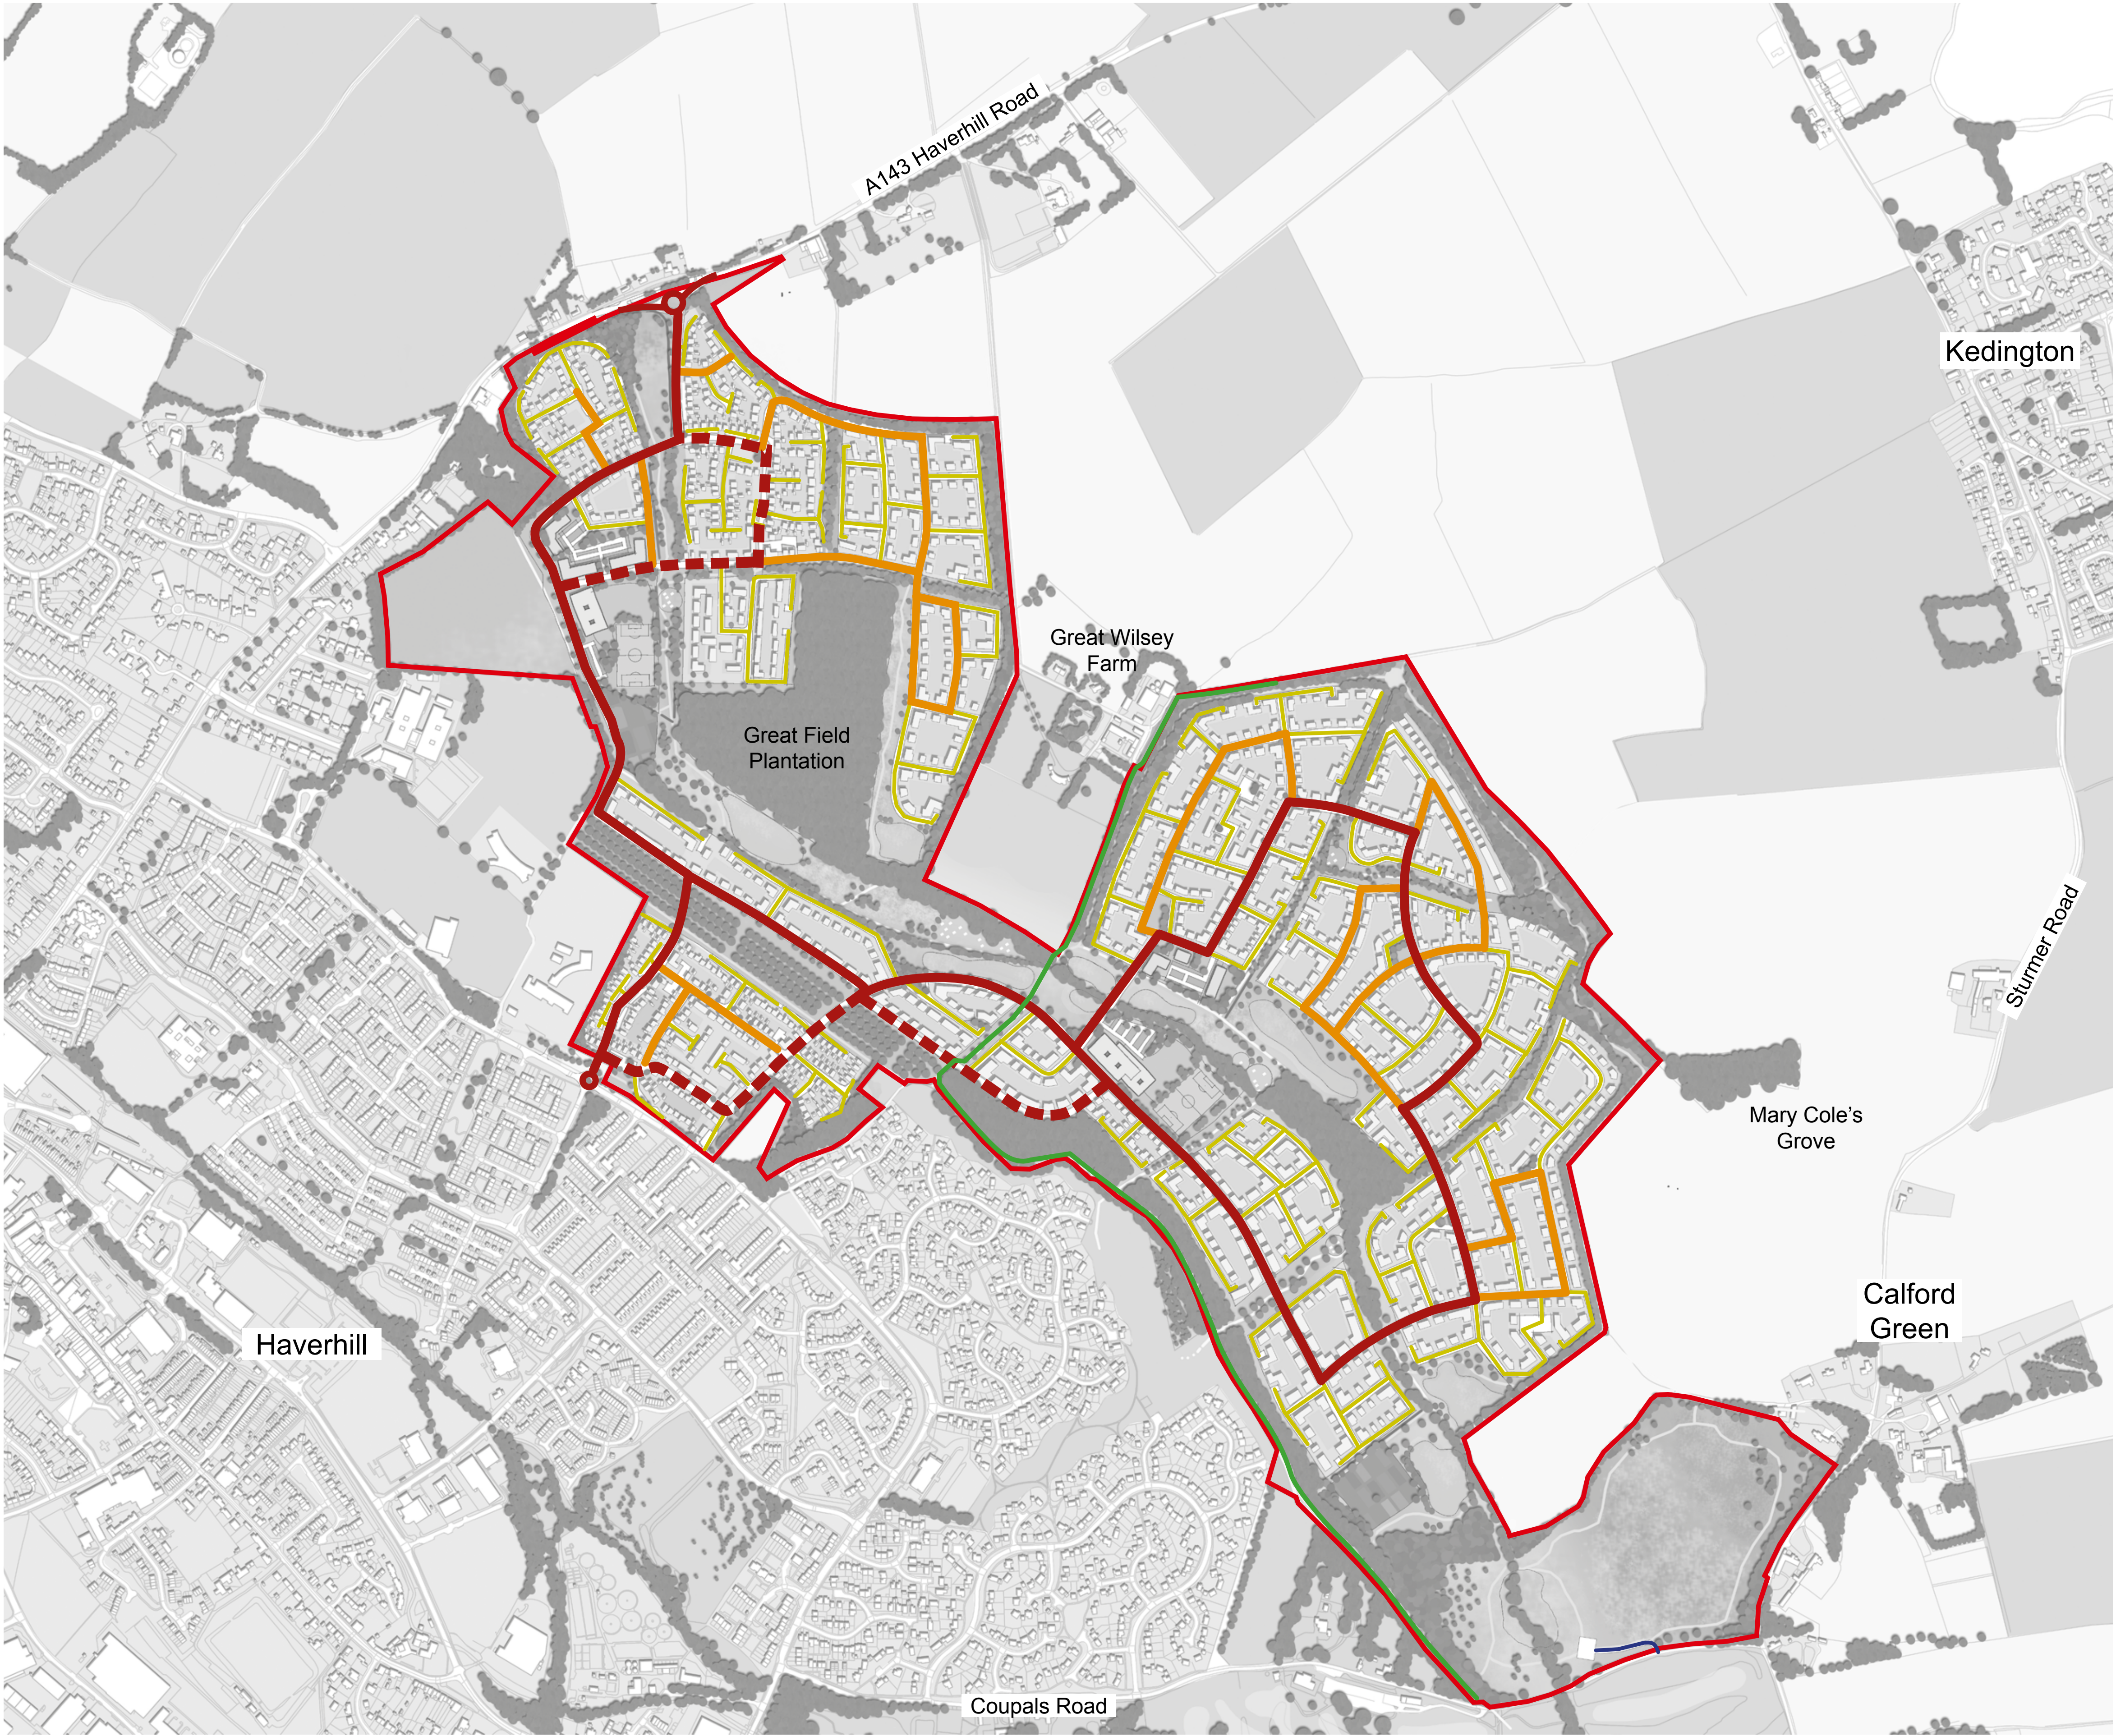


- Site Boundary
- Primary (upper tier)
7.3m to 6.2m wide
- Primary (lower tier)
6.5m to 5.5m wide
- Secondary circulation
6.5m to 5.5m wide
- Tertiary streets
4.8m minimum width (adoptable),
4.0m minimum width (private)
- Car park access only
- Access for agricultural vehicles

Notes:
5055-ES-04 Revision H: July 2019
5055-ES-04 Revision G: July 2019
5055-ES-04 Revision F: May 2018
5055-ES-04 Revision E: May 2018
5055-ES-04 Revision D: May 2016
5055-ES-04 Revision C: April 2016
5055-ES-04 Revision B: April 2016 - amended in line with client instruction
5055-ES-04 Revision A - amended in line with client instruction Sep 2015
Drawing Number Changed: August 2015
5055-L-104 Revision D: July 2015
5055-L-104 Revision C: April 2015
5055-L-104 Revision B: December 2014
5055-L-104 Revision A: November 2014

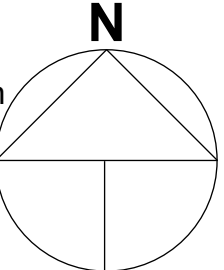

ROAD HIERARCHY - PARAMETERS

Appendix E

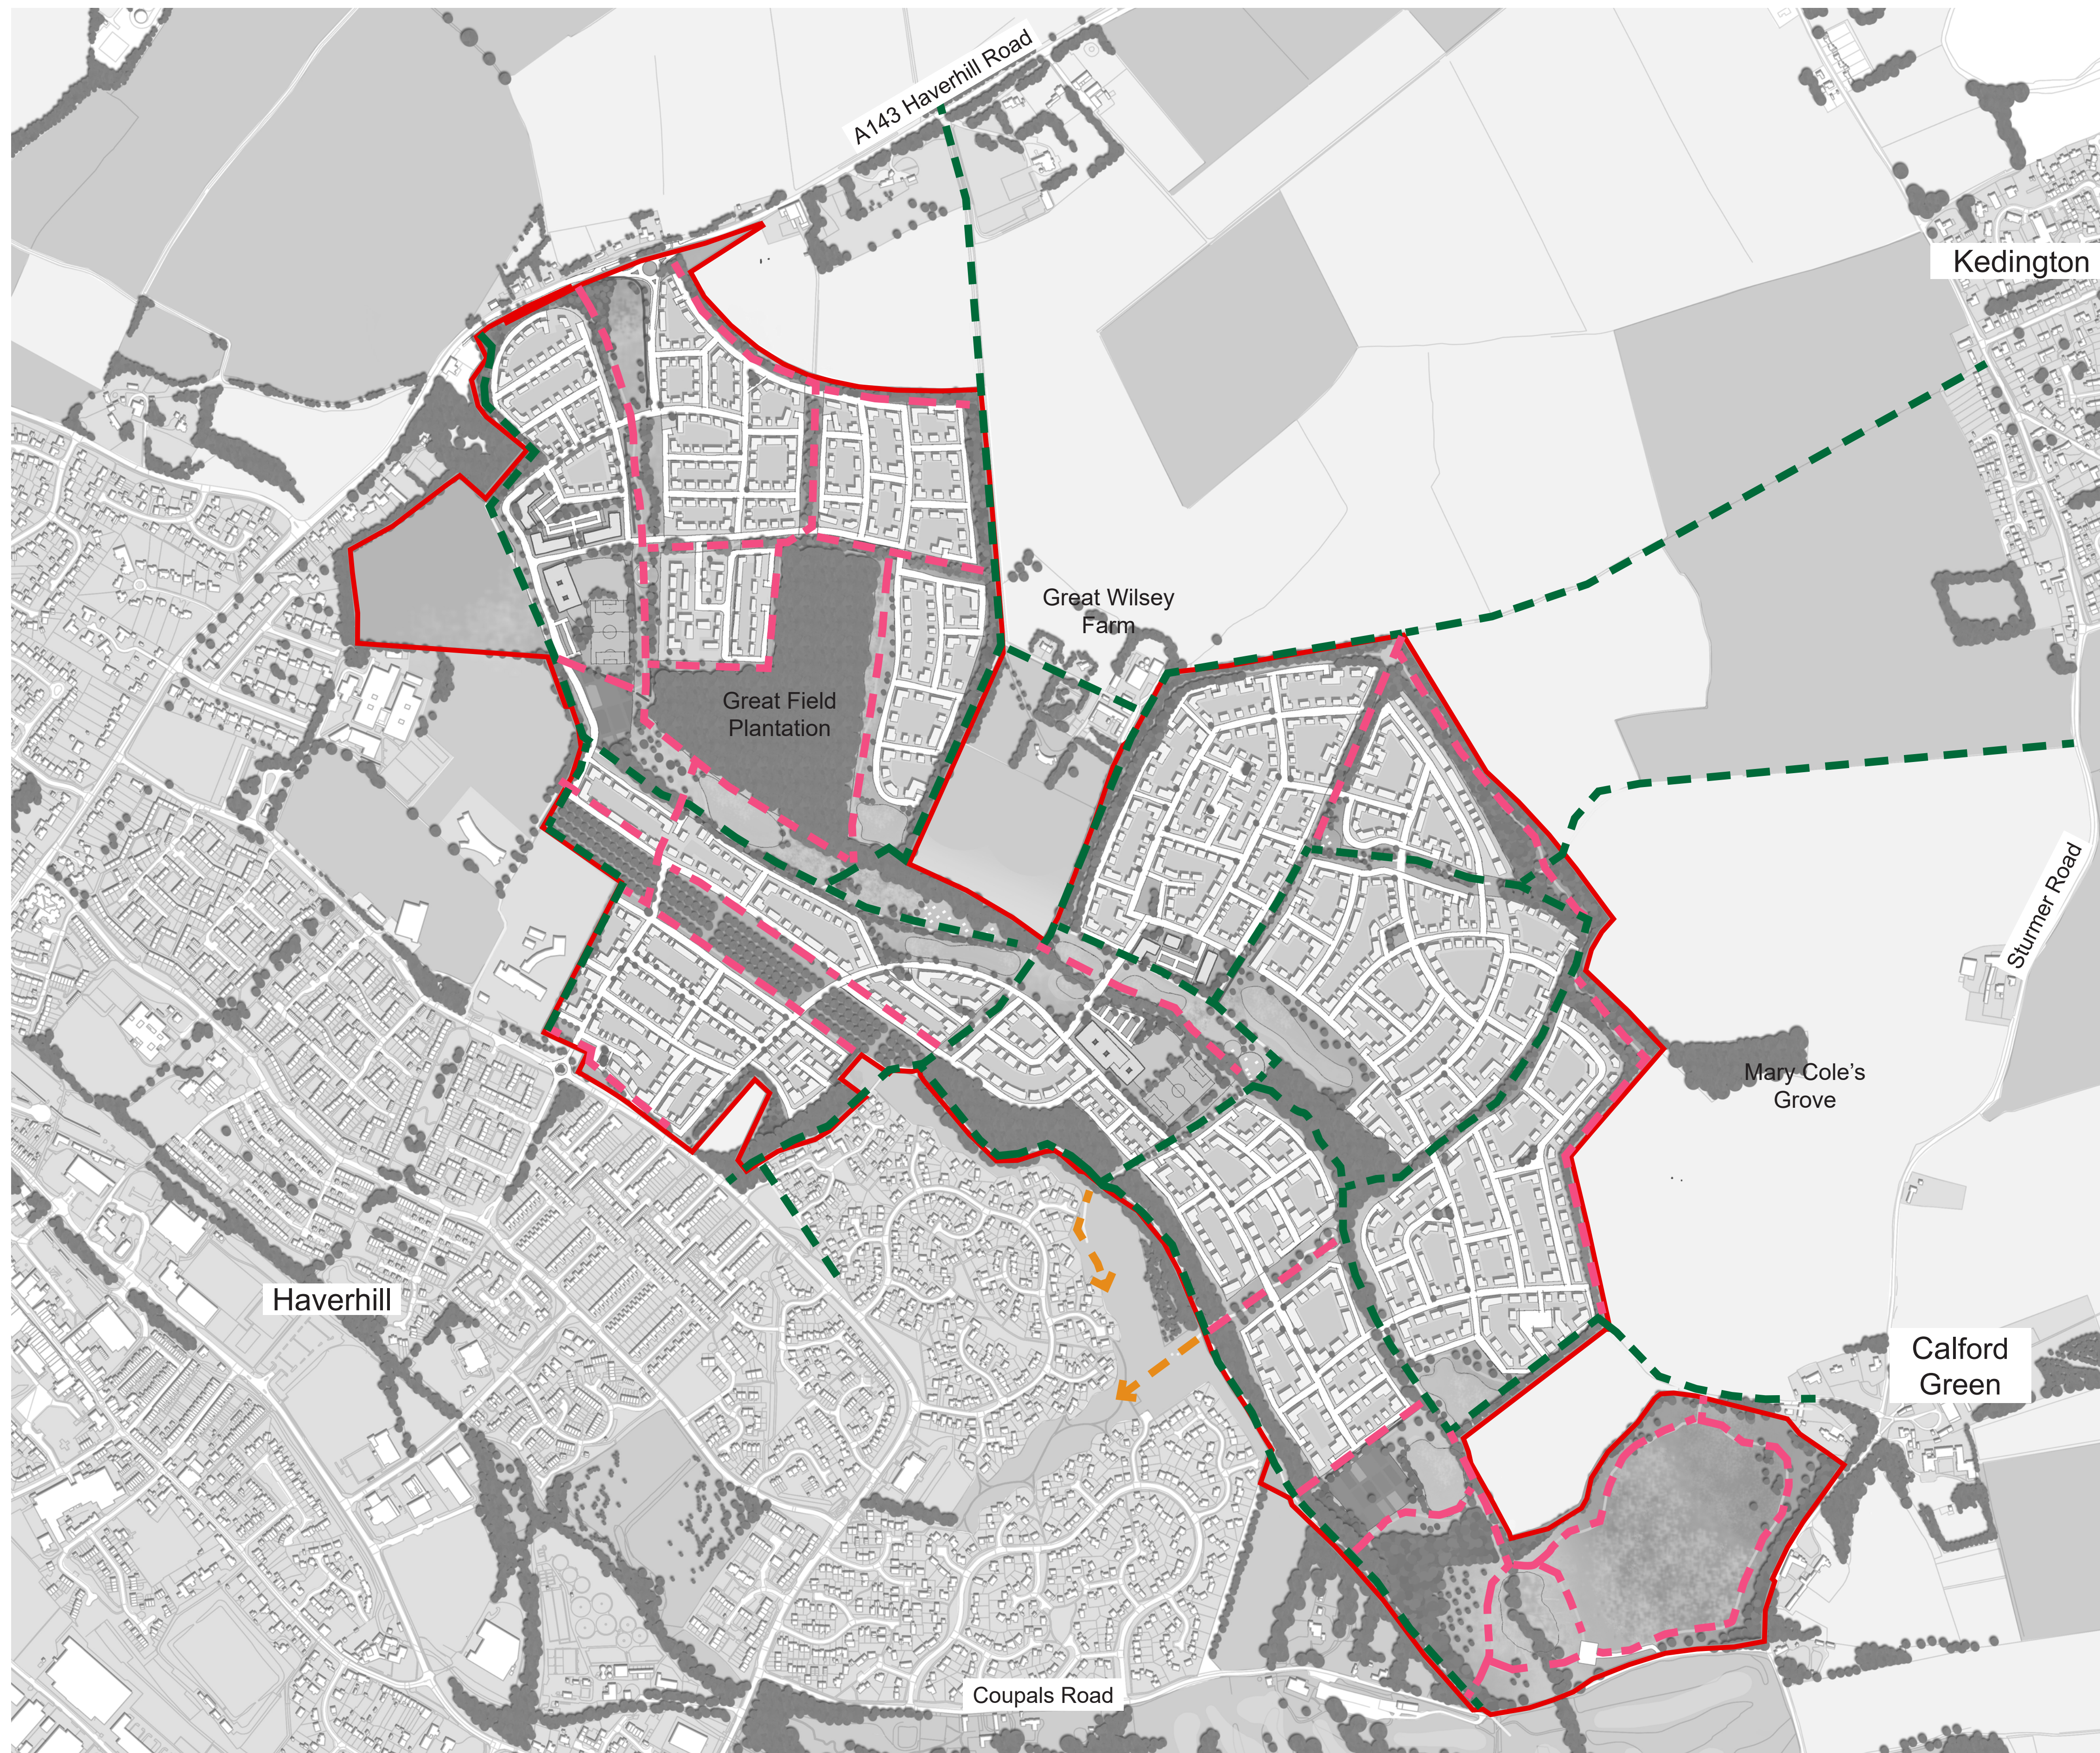

- Site Boundary
- Existing Public Rights of Way
- Proposed Public Rights of Way within the Site
- Potential connections beyond the Site boundary

All footpaths are 2.0m wide with a combined footway/cycleway at 3.0m.

Notes:
 5055-ES-05 Revision F: May 2018
 5055-ES-05 Revision E: May 2018
 5055-ES-05 Revision D: April 2016
 5055-ES-05 Revision C: April 2016
 5055-ES-05 Revision B: September 2015
 5055-ES-05 Revision A: August 2015
 Drawing number changed: August 2015
 5055-L-105 Revision B: July 2015
 5055-L-105 Revision A: April 2015

