


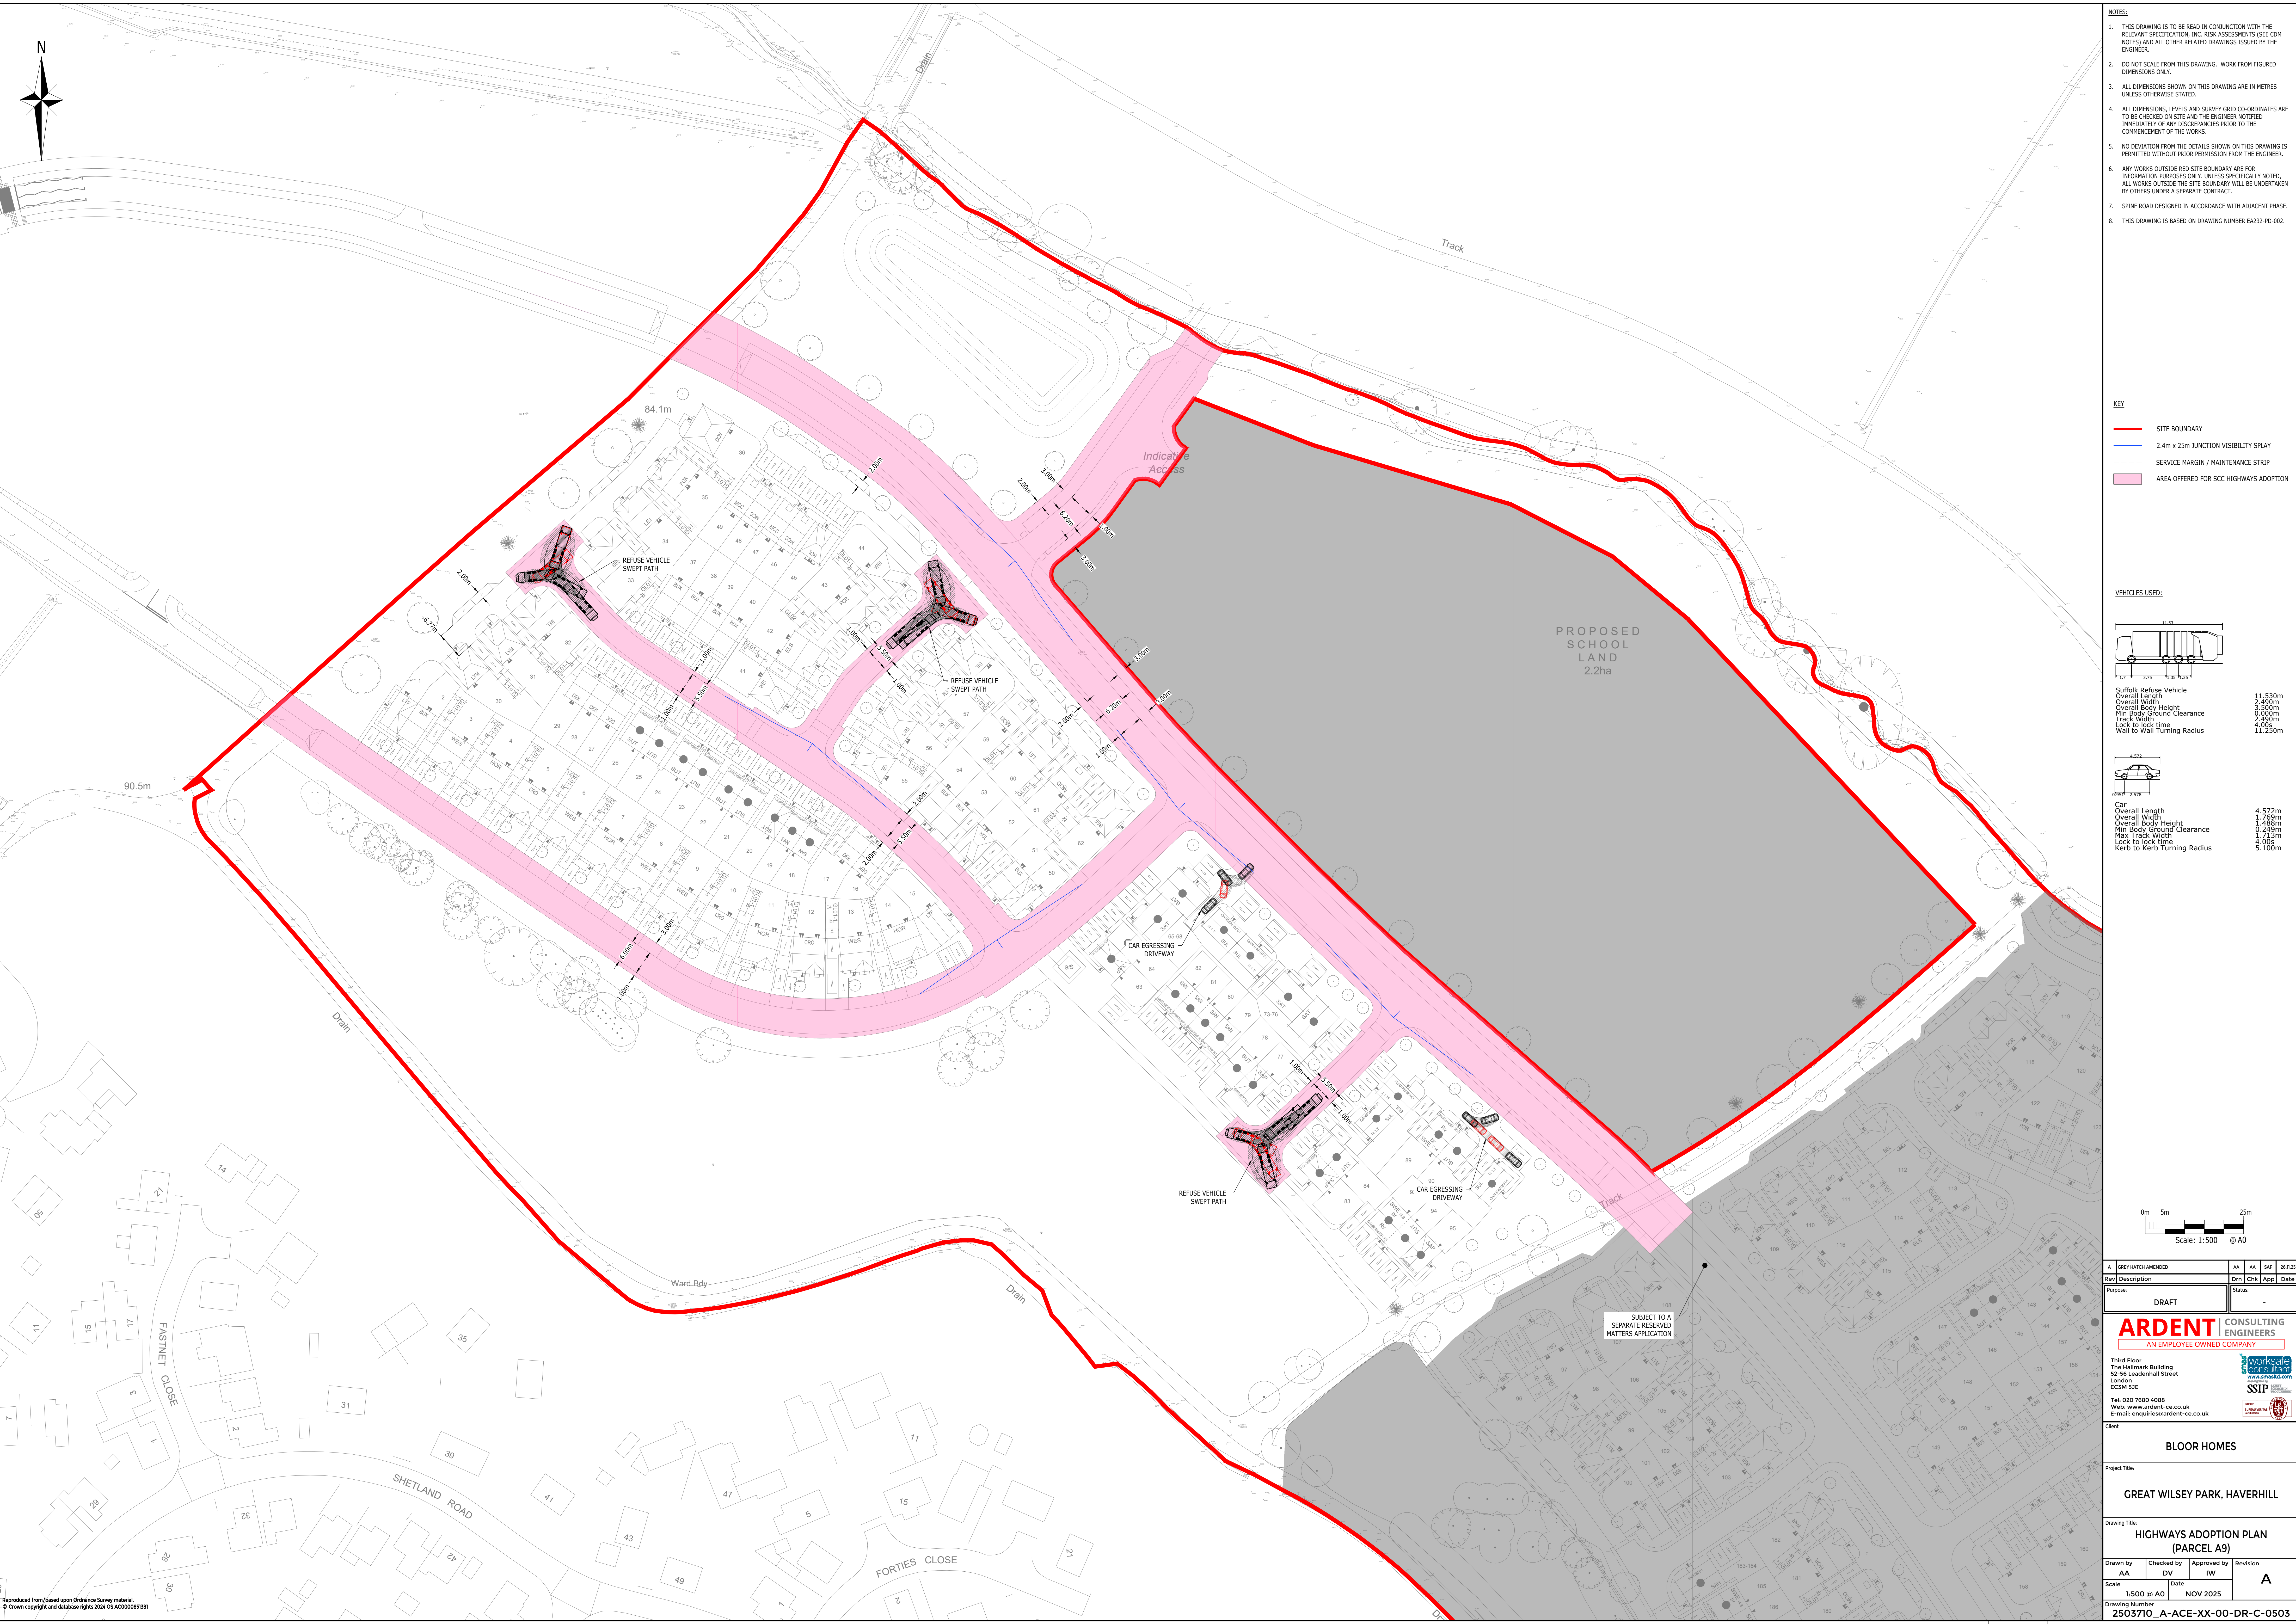


- NOTES:
1. THIS DRAWING IS TO BE READ IN CONJUNCTION WITH THE RELEVANT SPECIFICATION, INC. RISK ASSESSMENTS (SEE CDM NOTES) AND ALL OTHER RELATED DRAWINGS ISSUED BY THE ENGINEER.
 2. DO NOT SCALE FROM THIS DRAWING. WORK FROM FIGURED DIMENSIONS ONLY.
 3. ALL DIMENSIONS SHOWN ON THIS DRAWING ARE IN METRES UNLESS OTHERWISE STATED.
 4. ALL DIMENSIONS, LEVELS AND SURVEY GRID CO-ORDINATES ARE TO BE CHECKED ON SITE AND THE ENGINEER NOTIFIED IMMEDIATELY OF ANY DISCREPANCIES PRIOR TO THE COMMENCEMENT OF THE WORKS.
 5. NO DEVIATION FROM THE DETAILS SHOWN ON THIS DRAWING IS PERMITTED WITHOUT PRIOR PERMISSION FROM THE ENGINEER.
 6. ANY WORKS OUTSIDE RED SITE BOUNDARY ARE FOR INFORMATION PURPOSES ONLY. UNLESS SPECIFICALLY NOTED, ALL WORKS OUTSIDE THE SITE BOUNDARY WILL BE UNDERTAKEN BY OTHERS UNDER A SEPARATE CONTRACT.
 7. SPINE ROAD DESIGNED IN ACCORDANCE WITH ADJACENT PHASE.
 8. THIS DRAWING IS BASED ON DRAWING NUMBER EA232-PD-002.

- KEY
- SITE BOUNDARY
 - 2.4m x 25m JUNCTION VISIBILITY SPILL
 - SERVICE MARGIN / MAINTENANCE STRIP
 - AREA OFFERED FOR SCC HIGHWAYS ADOPTION

VEHICLES USED:

Suffolk Refuse Vehicle	11.530m
Overall Length	2.490m
Overall Width	2.500m
Min Body Ground Clearance	0.000m
Track Width	2.000m
Lock to lock time	11.280m
Wall to Wall Turning Radius	

Car	4.572m
Overall Length	1.769m
Overall Width	1.488m
Min Body Ground Clearance	0.249m
Max Track Width	1.715m
Lock to lock time	4.00s
Kerb to Kerb Turning Radius	5.100m

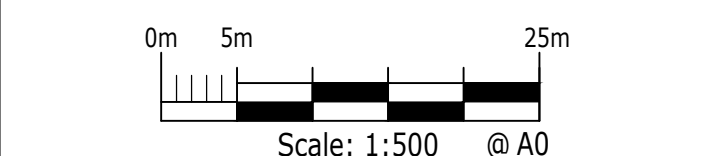

A	GREY HATCH AMENDED	AA	AA	SF	28.11.25
Rev	Description	Drn	Chk	App	Date
Purpose:	DRAFT	Status:	-		

ARDENT CONSULTING ENGINEERS
AN EMPLOYEE OWNED COMPANY

Third Floor
The Halmark Building
52-56 Leadenhall Street
London
EC3M 5JE

Tel: 020 7680 4088
Web: www.ardent-ce.co.uk
E-mail: enquiries@ardent-ce.co.uk

Client	BLOOR HOMES		
Project Title:	GREAT WILSEY PARK, HAVERHILL		
Drawing Title:	HIGHWAYS ADOPTION PLAN (PARCEL A9)		
Drawn by AA	Checked by DV	Approved by IW	Revision A
Scale 1:500 @ A0	Date NOV 2025		
Drawing Number 2503710 A-ACE-XX-00-DR-C-0503			