
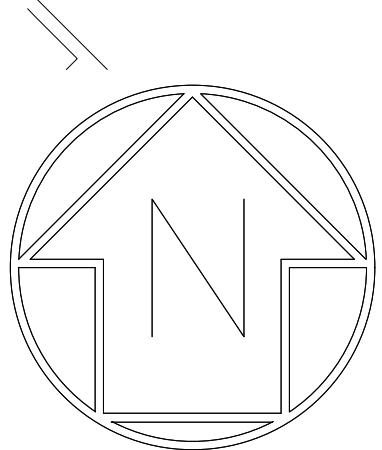


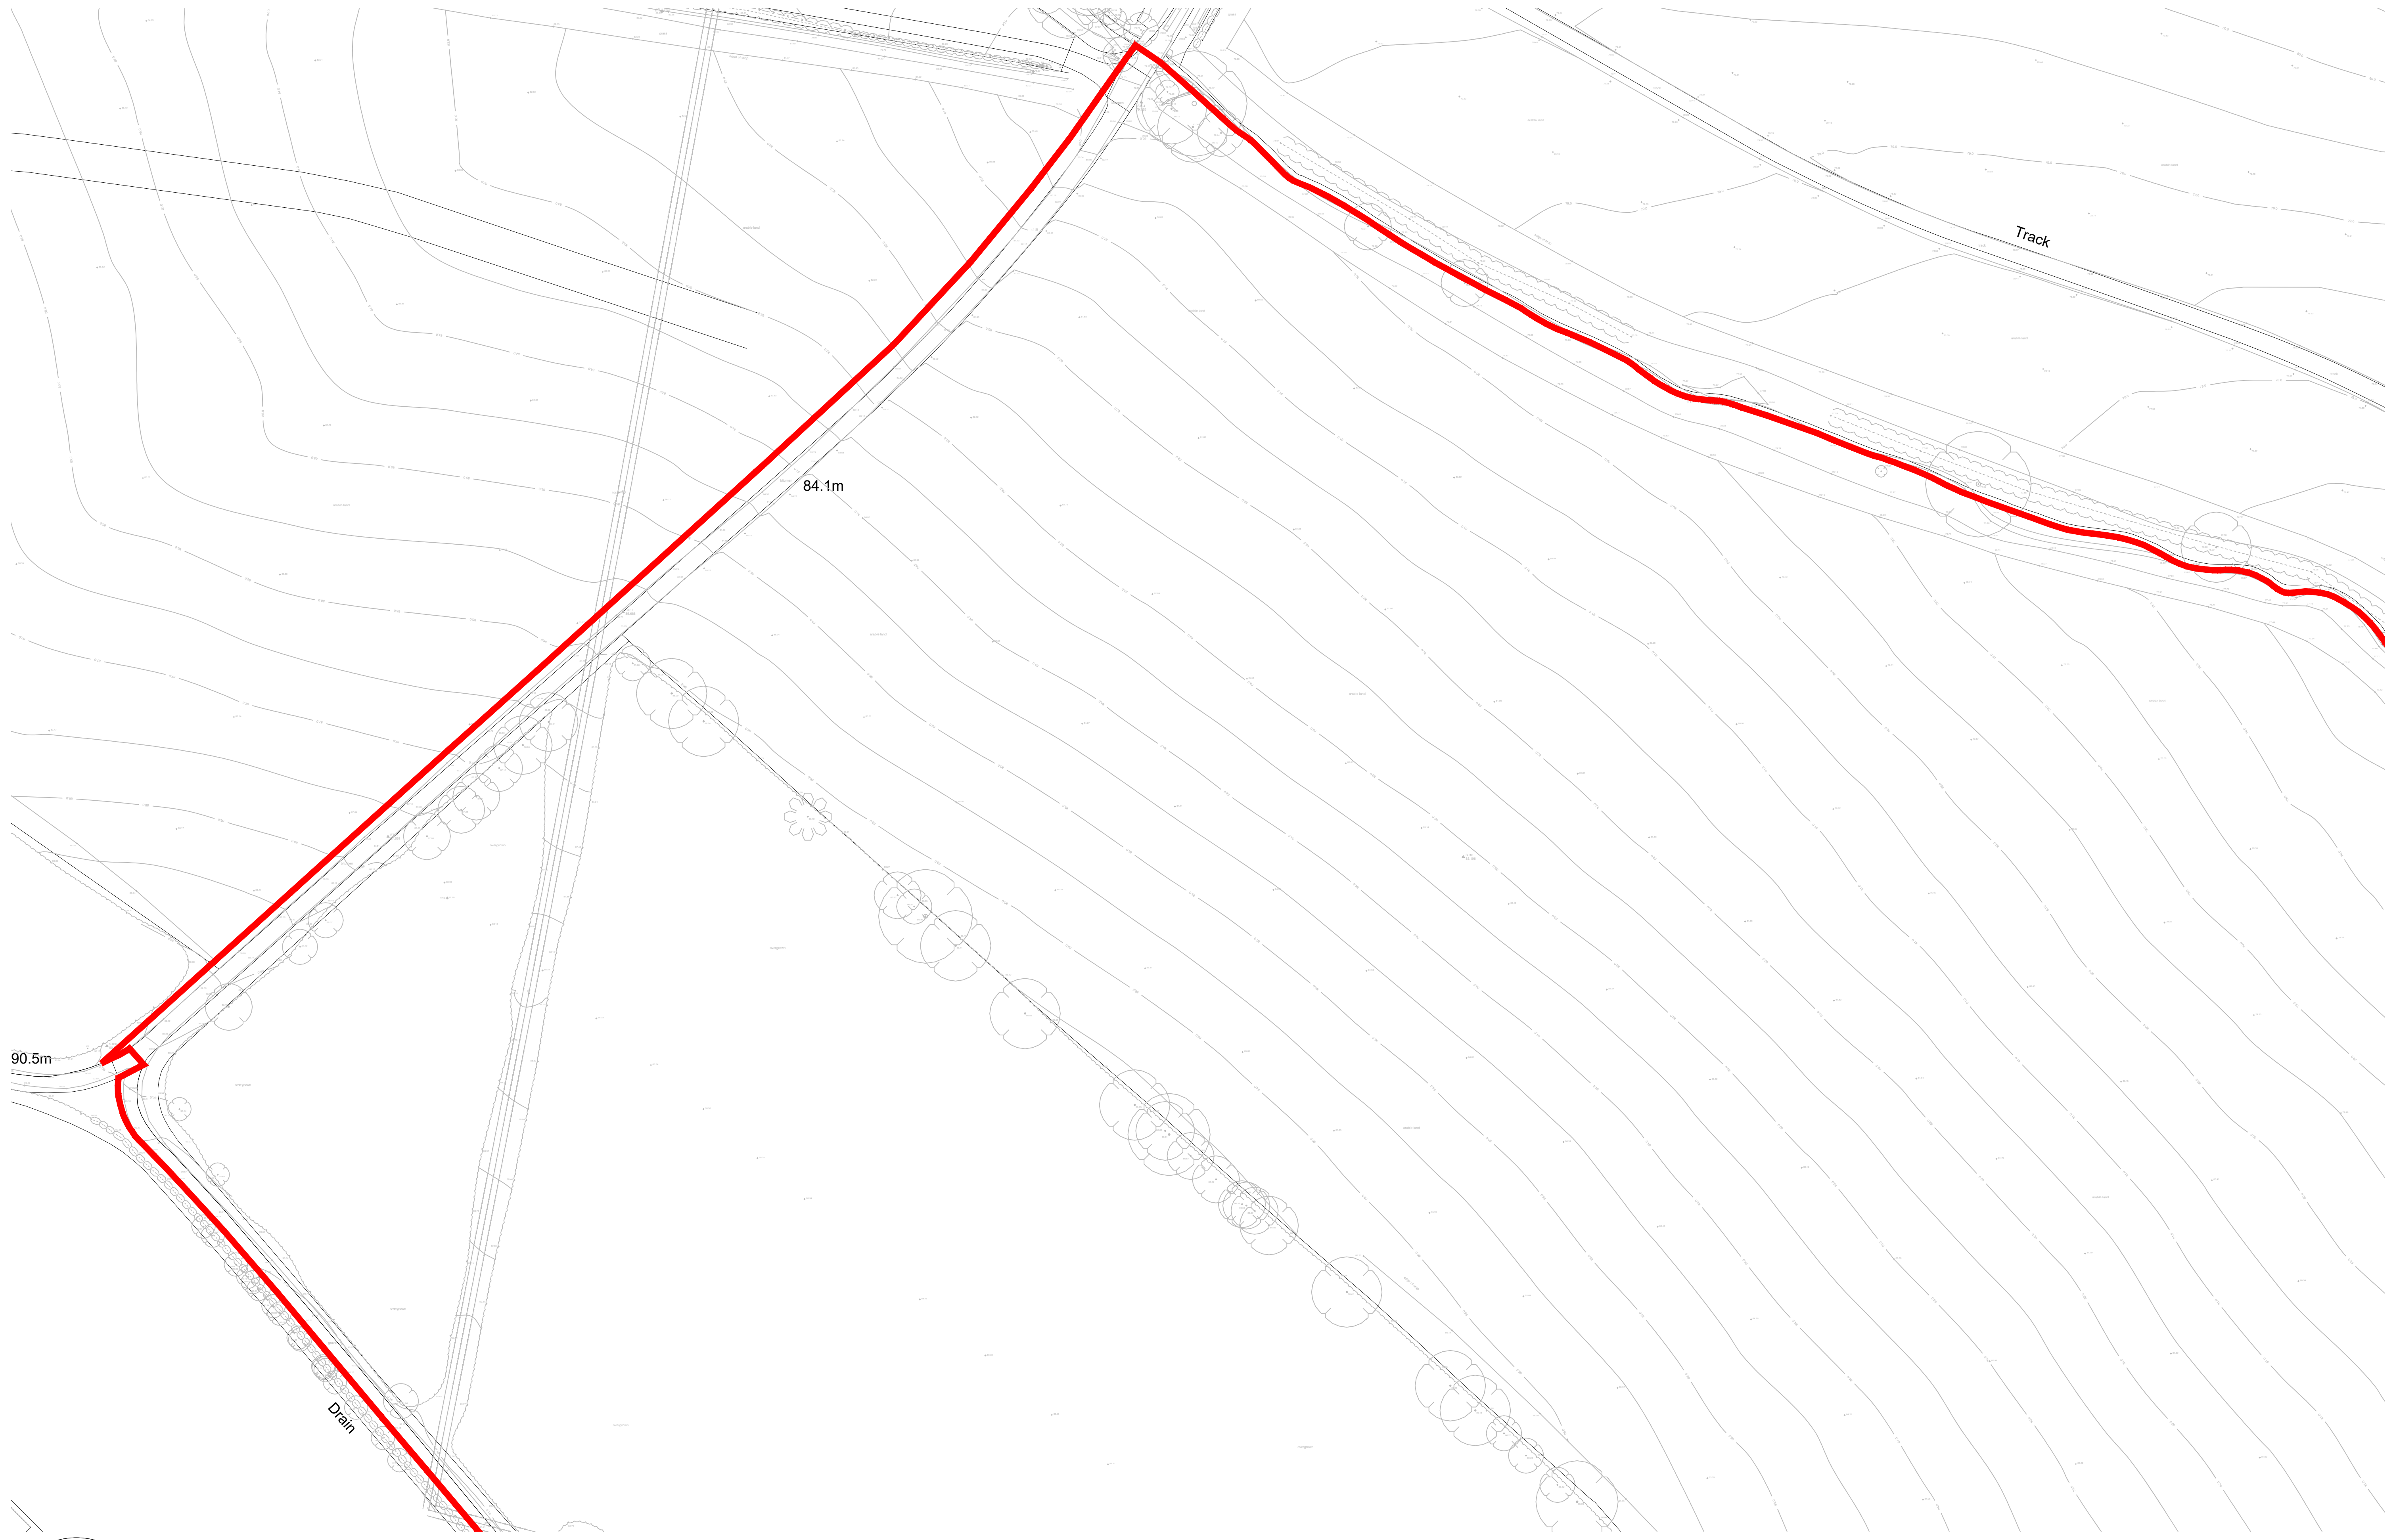

Rev	Description	Int	Date

Site Name:	Great Wilsey Park, Haverhill
Drawing Title:	Topo Survey Sheet 1

Scale:	1:500 @ A1	Drawn by:	JHS
Date:	14/07/2025	Check by:	
Dwg No:	PA718-220	Rev:	
☐ Information	☐ Tender	☐ Construction	☐ AsBuilt

BLOOR HOMES
Bloor Homes Eastern
1st Floor, 100, Station Road, Bury St Edmunds, Suffolk, IP32 7YA
Tel: 01284 752295
Fax: 01284 752213
Web: www.bloorhomes.com

© This drawing and the building works depicted are the copyright of Bloor Homes Eastern and may not be reproduced or amended except by written permission. No liability will be accepted for amendments made by other persons.