


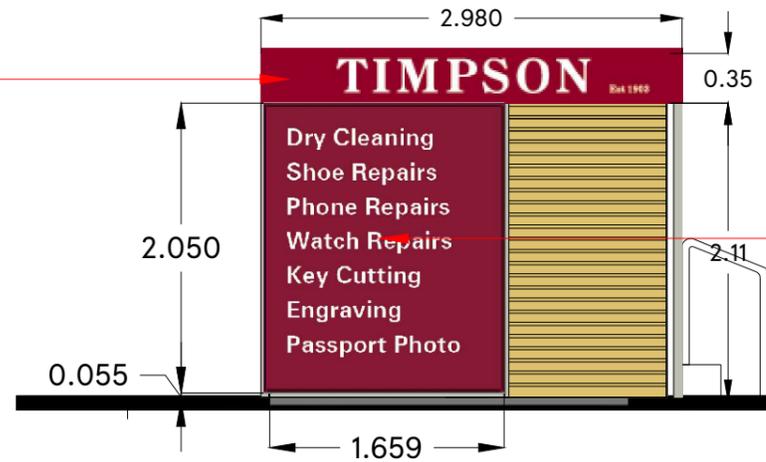


2mm Thk. Fabricated Aluminum Panel finished Burgundy (semi-gloss) C/W illumination light-box for internal illumination (by LED's)
 Timpsons 5mm thick fret-cut opal acrylic pushed through face & adhered to 3mm thick opal acrylic carrier panel C/W clamps
 Est 1903: vinyl graphic applied

SIGN 2
2.98x0.35M



SIGN 4
1.659x2.05M

2mm thick fabricated aluminium panel (including 20mm flange to all sides) finished burgundy (semi-gloss) with full colour digital print (gloss-laminated) applied

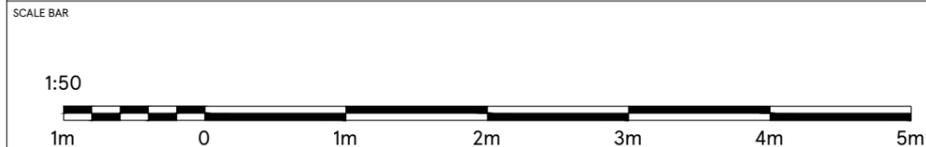

DRAWING NO 03_TIMP_03B	
SCALE 1:50@A3	DATE 09.10.2025
CHECKED BY PRIYANKA	
DRAWN BY SWETHA G	

STORE TYPE	TIMPSON'S POD ADVERT DETAIL
CONTENT	TYPICAL ELEVATIONS-2

TESCO
 FEASIBILITY PLANNING
 STORE PLANNING DEPARTMENT
 PROPERTY SERVICES
 HIGHWOODS BUILDING, KESTREAL WAY
 WELWYN GARDEN CITY, HERTFORDSHIRE, AL7 1GB UK
 TELEPHONE : 01707 395150

THE COPYRIGHT AND ALL OTHER RIGHTS IN AND RELATING TO THIS PUBLICATION BELONG TO AND ARE THE SOLE PROPERTY OF TESCO STORES LIMITED. ALL RIGHTS ARE RESERVED. NOTHING IN THIS PUBLICATION MAY BE REPRODUCED OR TRANSMITTED IN ANY FORM OR BY ANY MEANS, ELECTRONIC OR MECHANICAL, INCLUDING PHOTOCOPIING AND RECORDING, OR FROM ANY RETRIEVAL SYSTEM WITHOUT THE PRIOR WRITTEN LICENCE FROM THE OWNER © 2025 TESCO STORES LIMITED