

Architects are to be notified of any discrepancies.
Contractors must check all dimensions on site.
This drawing is subject to copyright laws and is for use on this project only.
This drawing is to be used solely for the information as titled only.
For other information refer to the latest revision of any cross referenced drawings.
To be read in conjunction with relevant design standards/protocols.

P1	28.05.26	Fence details updated	JL	CF
P0	21.05.26	FIRST ISSUE	JL	CF
REV	DATE	DESCRIPTION	DRN	CKD

STATUS:	PLANNING
---------	----------



CINCH
SELF STORAGE

Cinch Haverhill



Duddery Hill, Haverhill,
Suffolk, CB9 8DR

Fence and Barrier Details

DRG NO:										REV:																			
HVH										SSA-00XX-DR-A-003 P1																			
PROJECT					ORIG					BLDG LEVEL					TYPE					ROLE					NO				
DATE:										SCALE:										SHEET SIZE:									
May 26										1:500 & 50										A2									





The logo for S+SA ARCHITECTS. It features the letters 'S+SA' in a large, bold, red sans-serif font. Below this, the word 'ARCHITECTS' is written in a smaller, black, all-caps sans-serif font.

5A, THE AVENUE, HARROGATE, HG1 4QB
www.ssa-architects.co.uk
T: 01423 856999

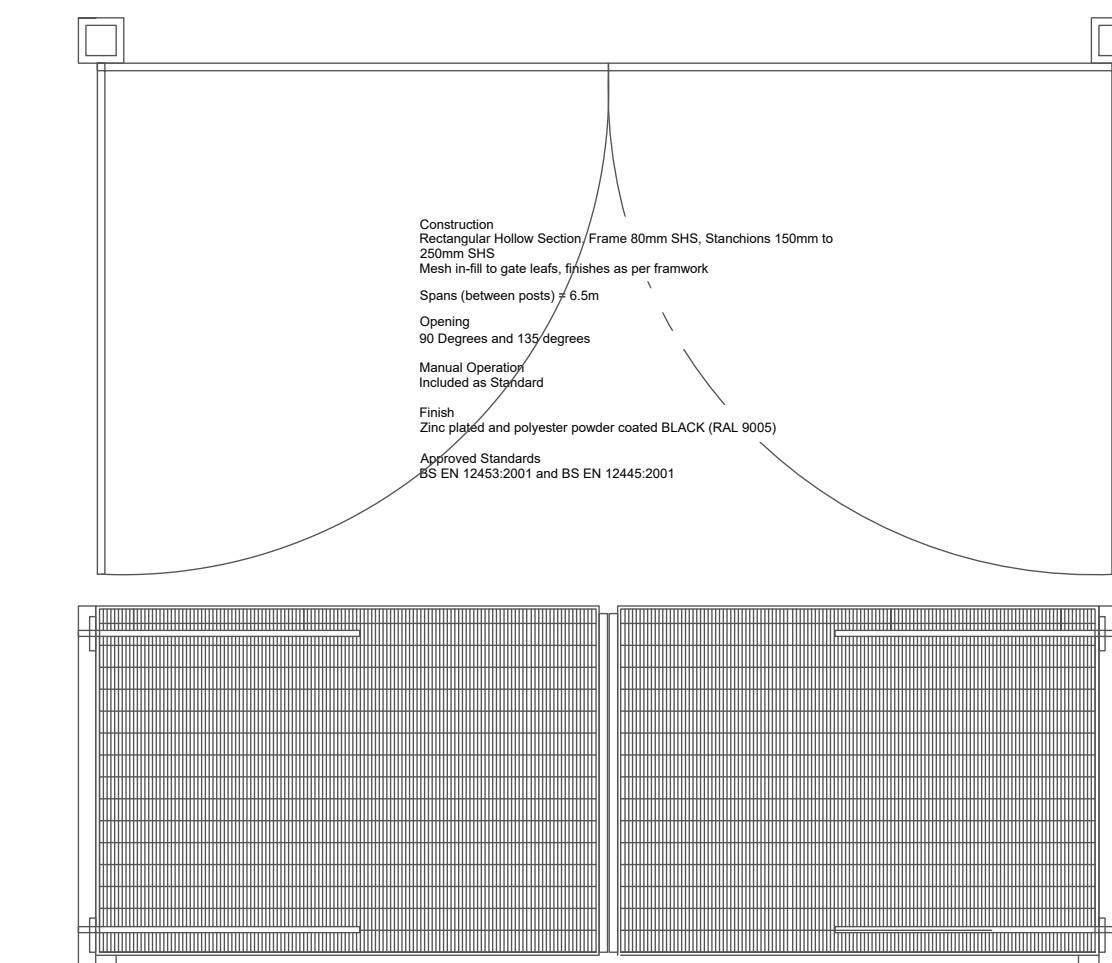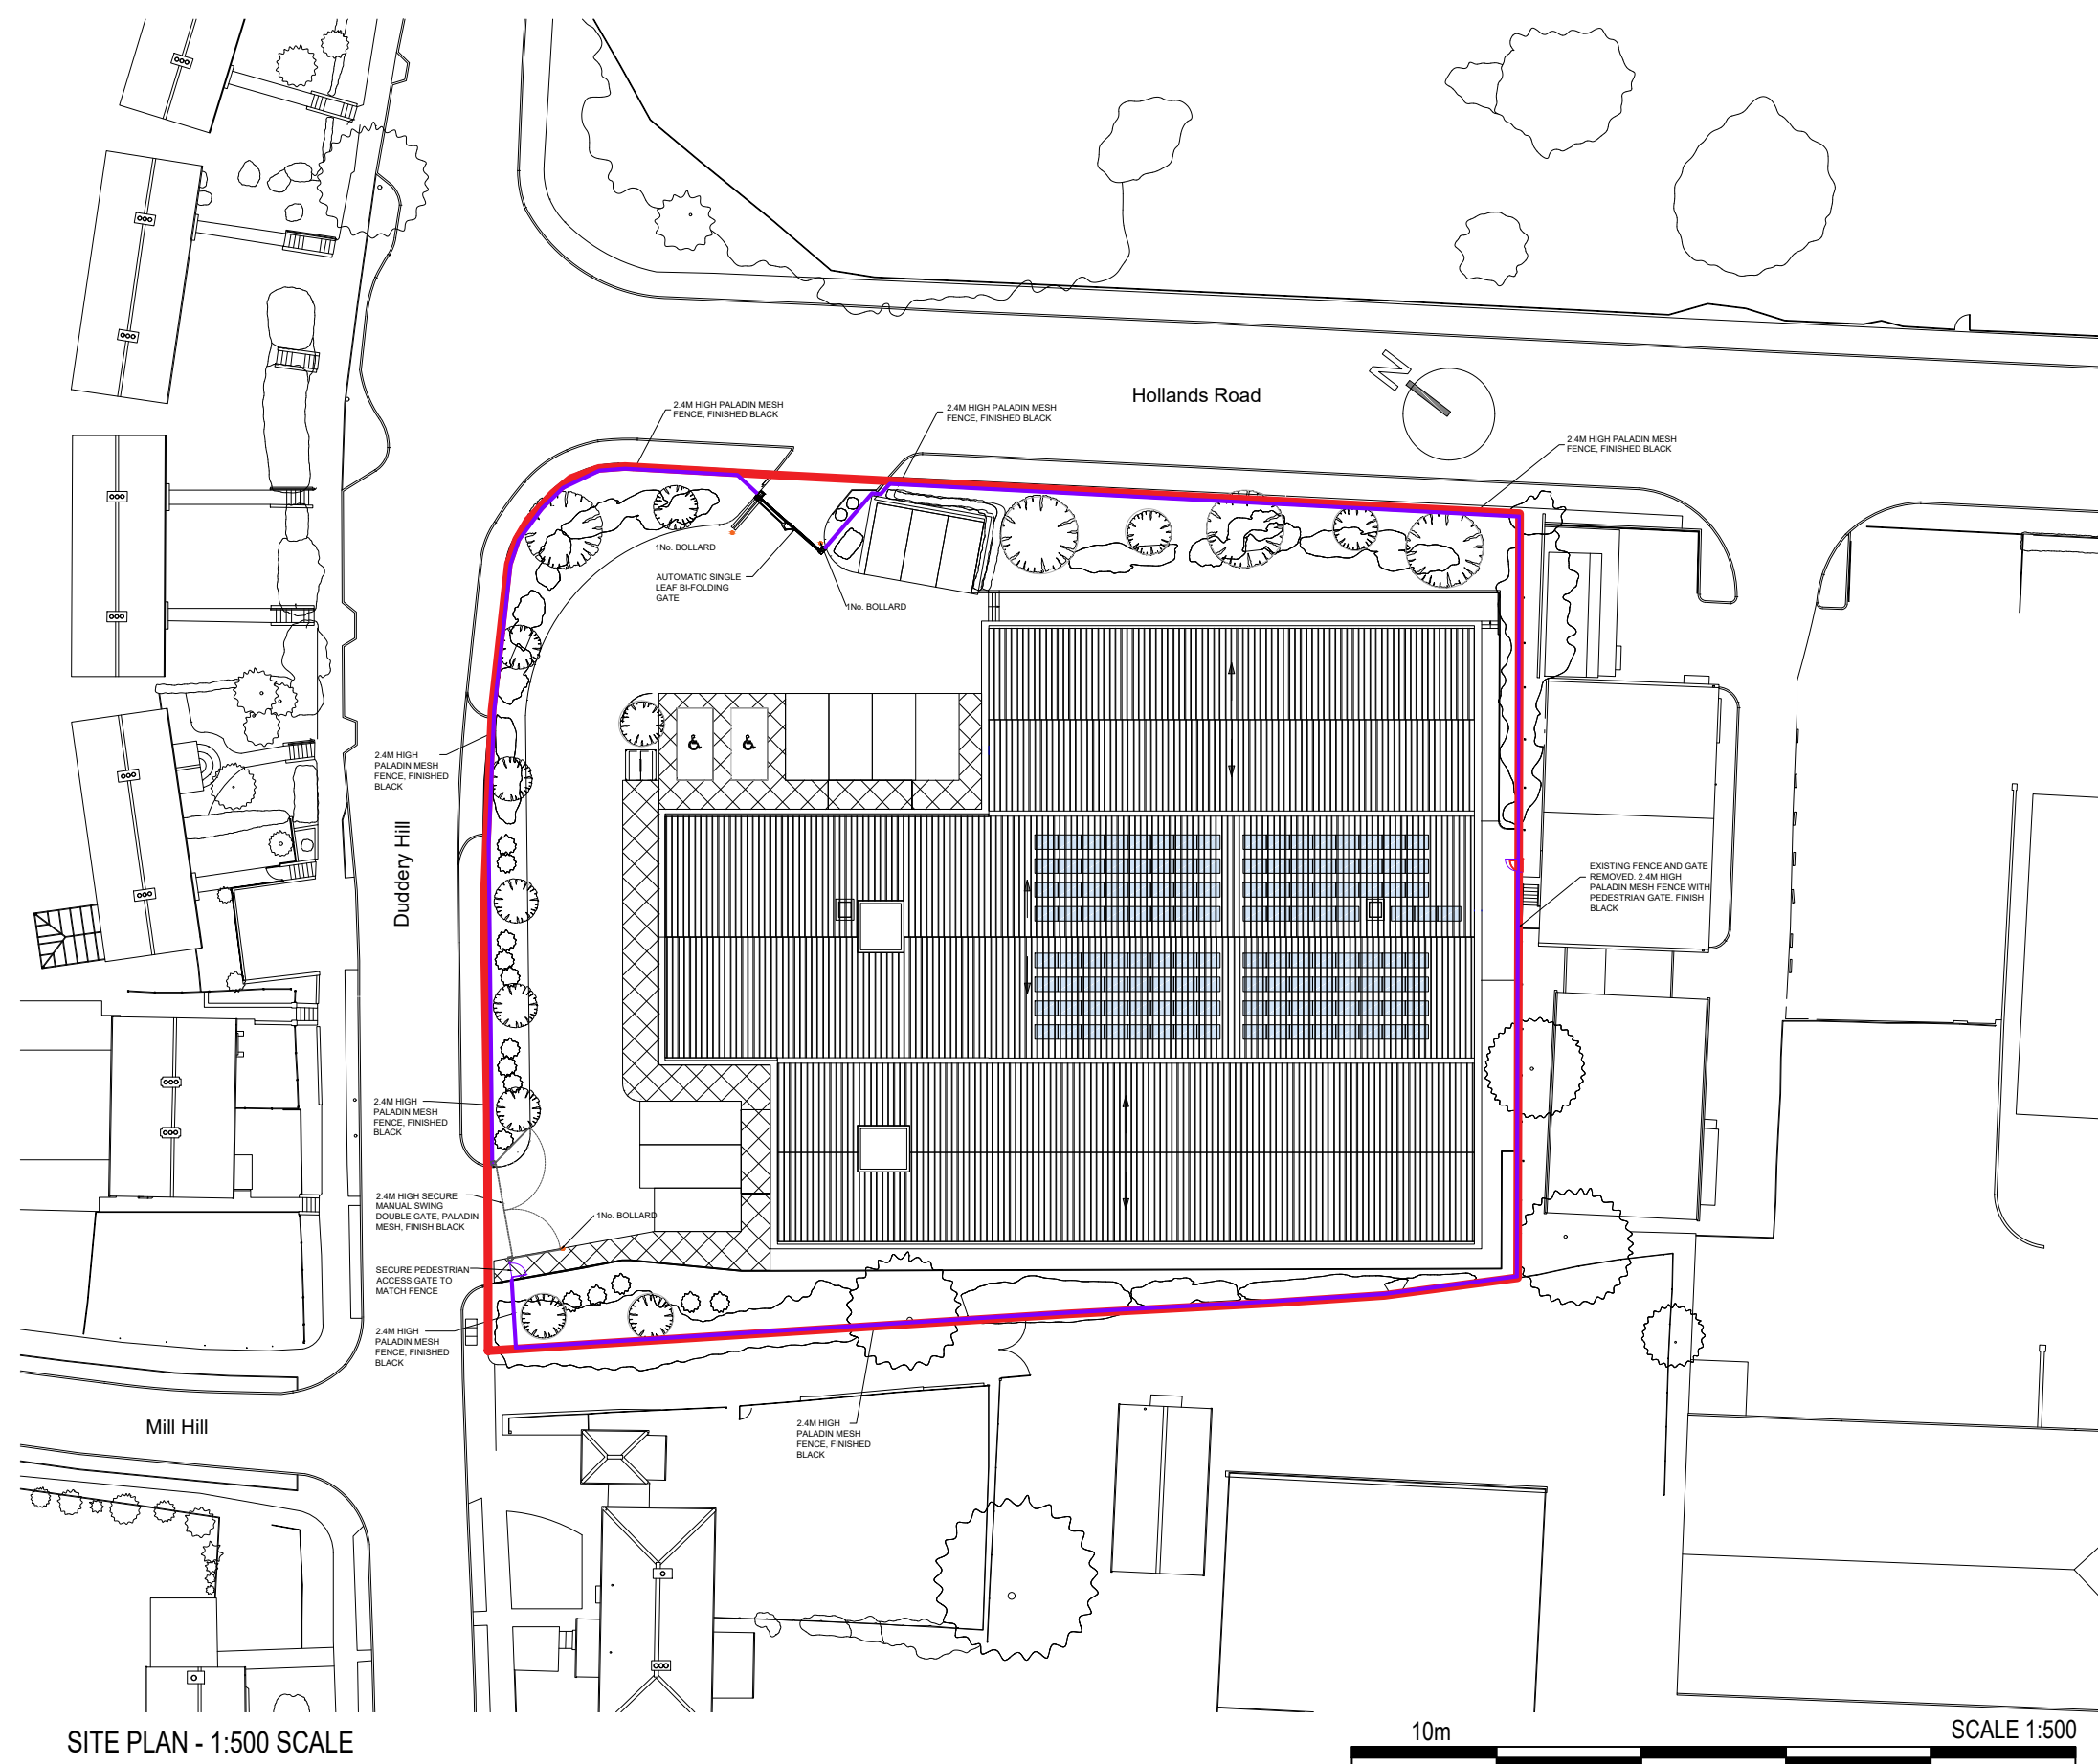

Manual double swing access gates

FENCE AND BARRIER DETAILS
1:50 SCALE

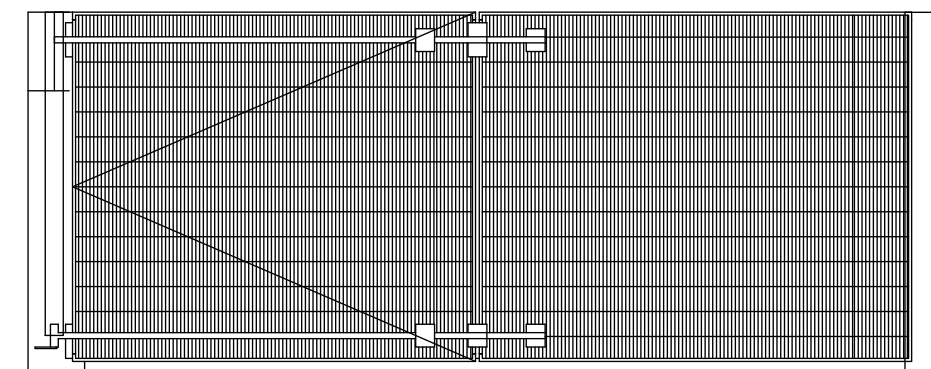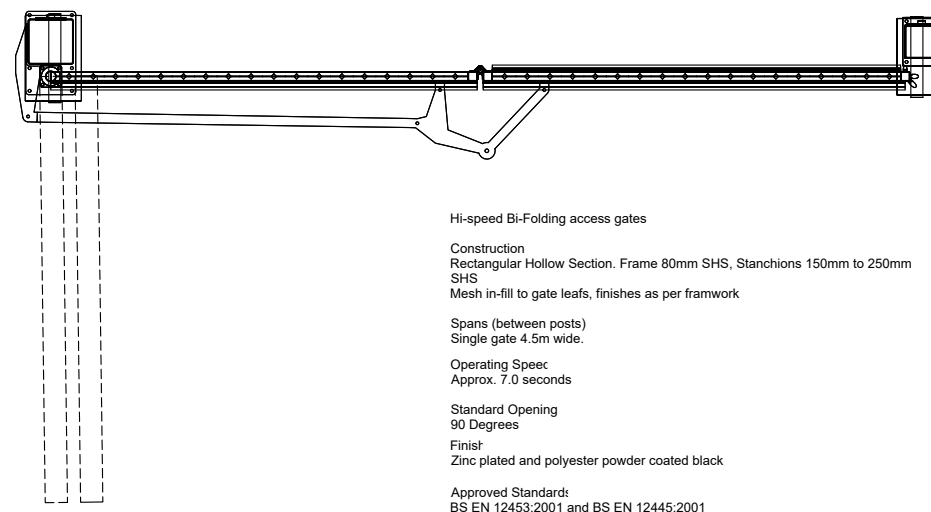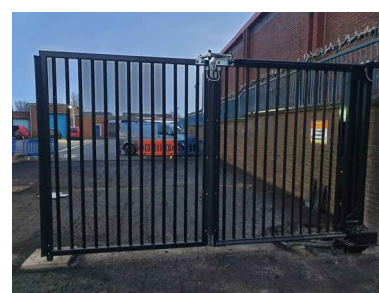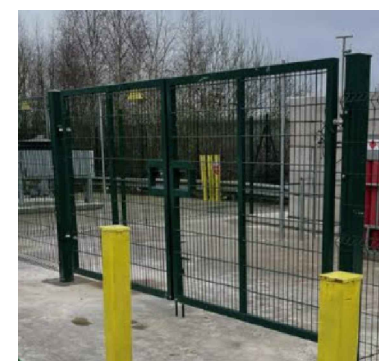

Auto single bi-folding access gate

