


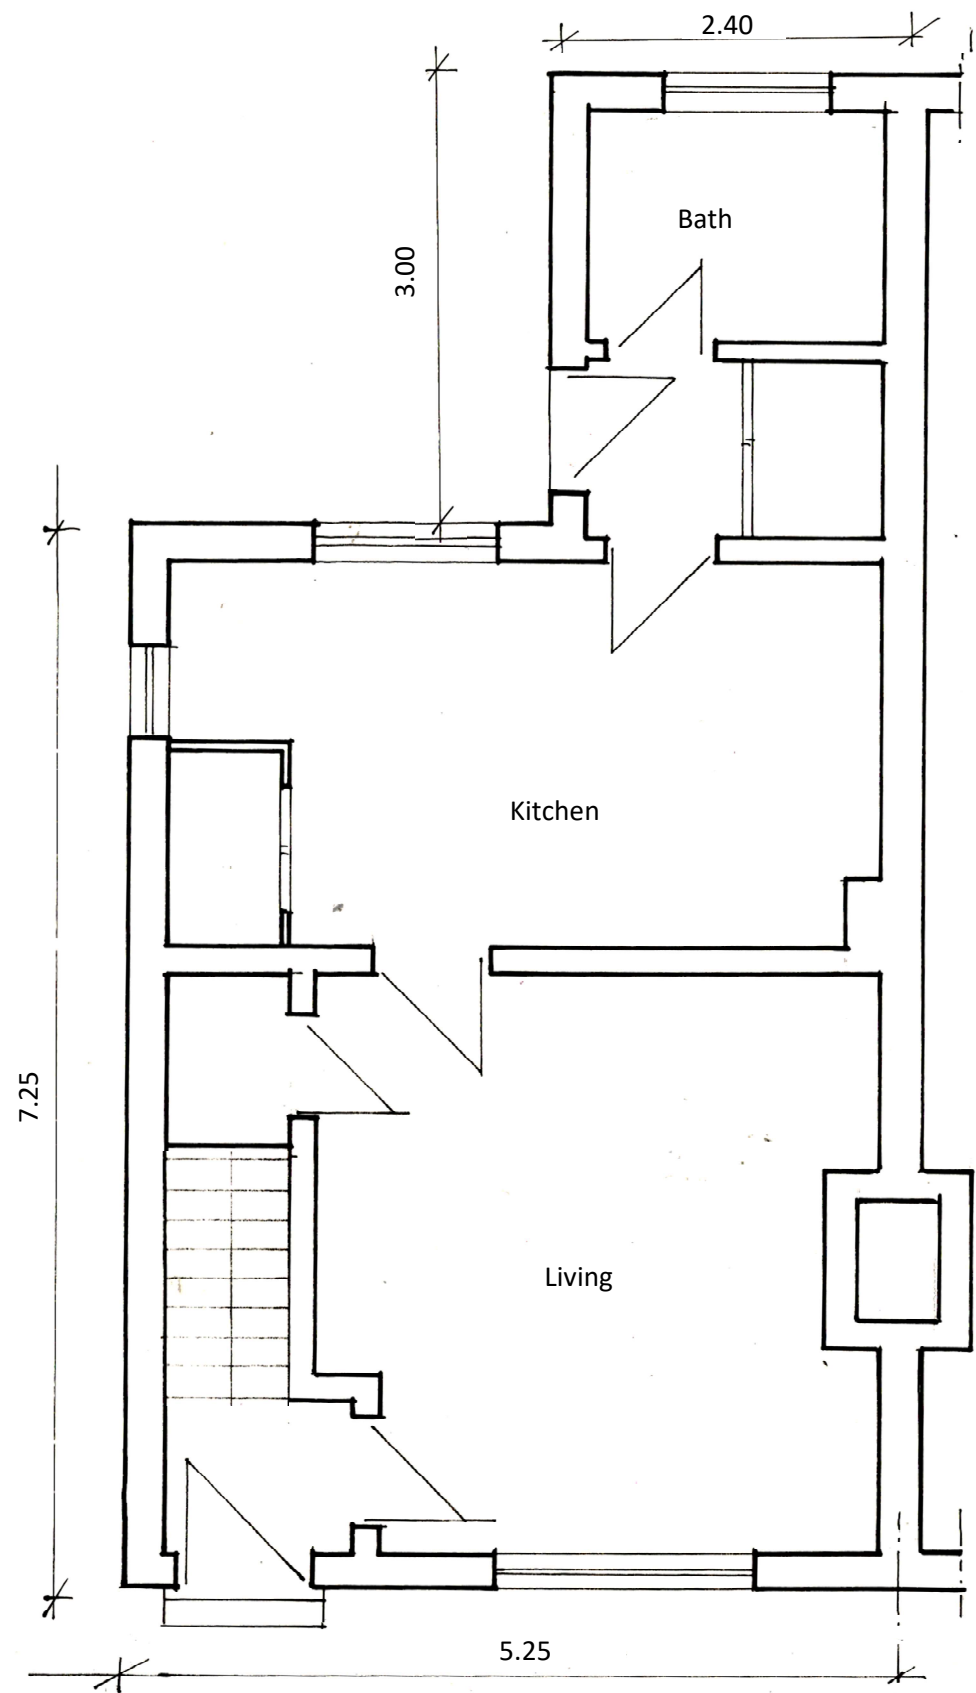


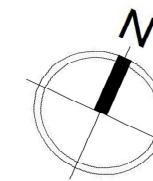

GROUND FLOOR

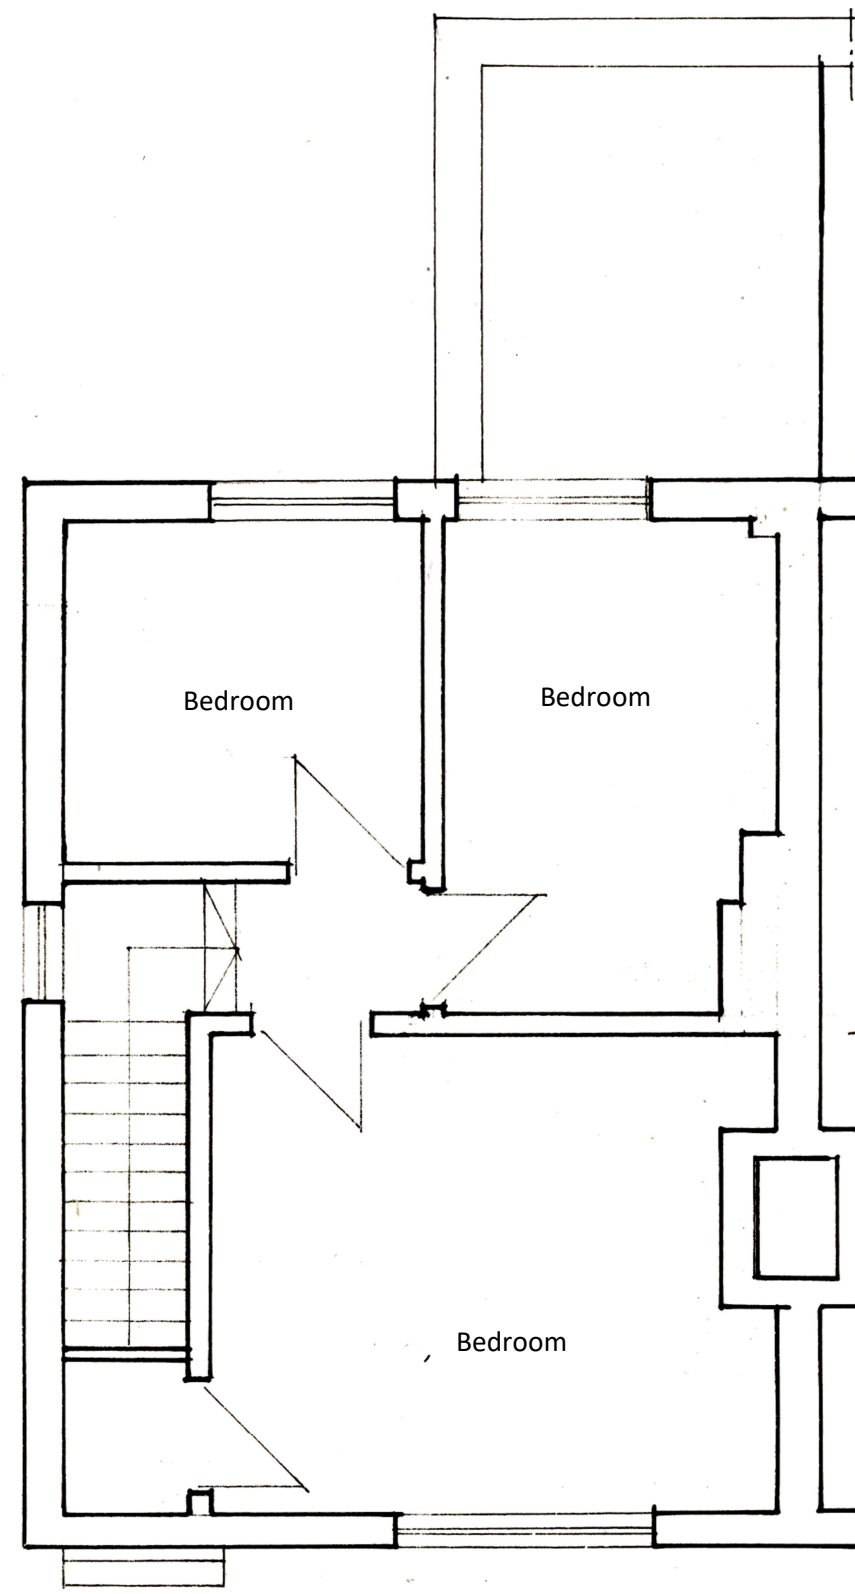

FIRST FLOOR

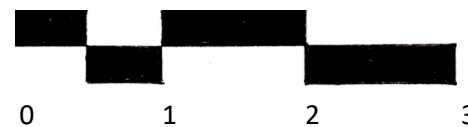

ART & ARCHITECTURE Ltd. — registered trademark	
International Architectural Interior Design	From Concept to Delivery
111, Grantchester Meadows CAMBRIDGE CB3 9JN Tel.: 01223 – 365571 Mob.: 07802 – 866505 e-mail: adrian@tuchel.co.uk architecture website: www.artarchitecture.gallery art website: www.adriantuchel.gallery	RS 54, Crowland Road HAVERHILL CB9 9LF
RSN EXISTING HOUSE PLANS	
Dimensions in metres	
SCALE 1: 50	Dec-24