


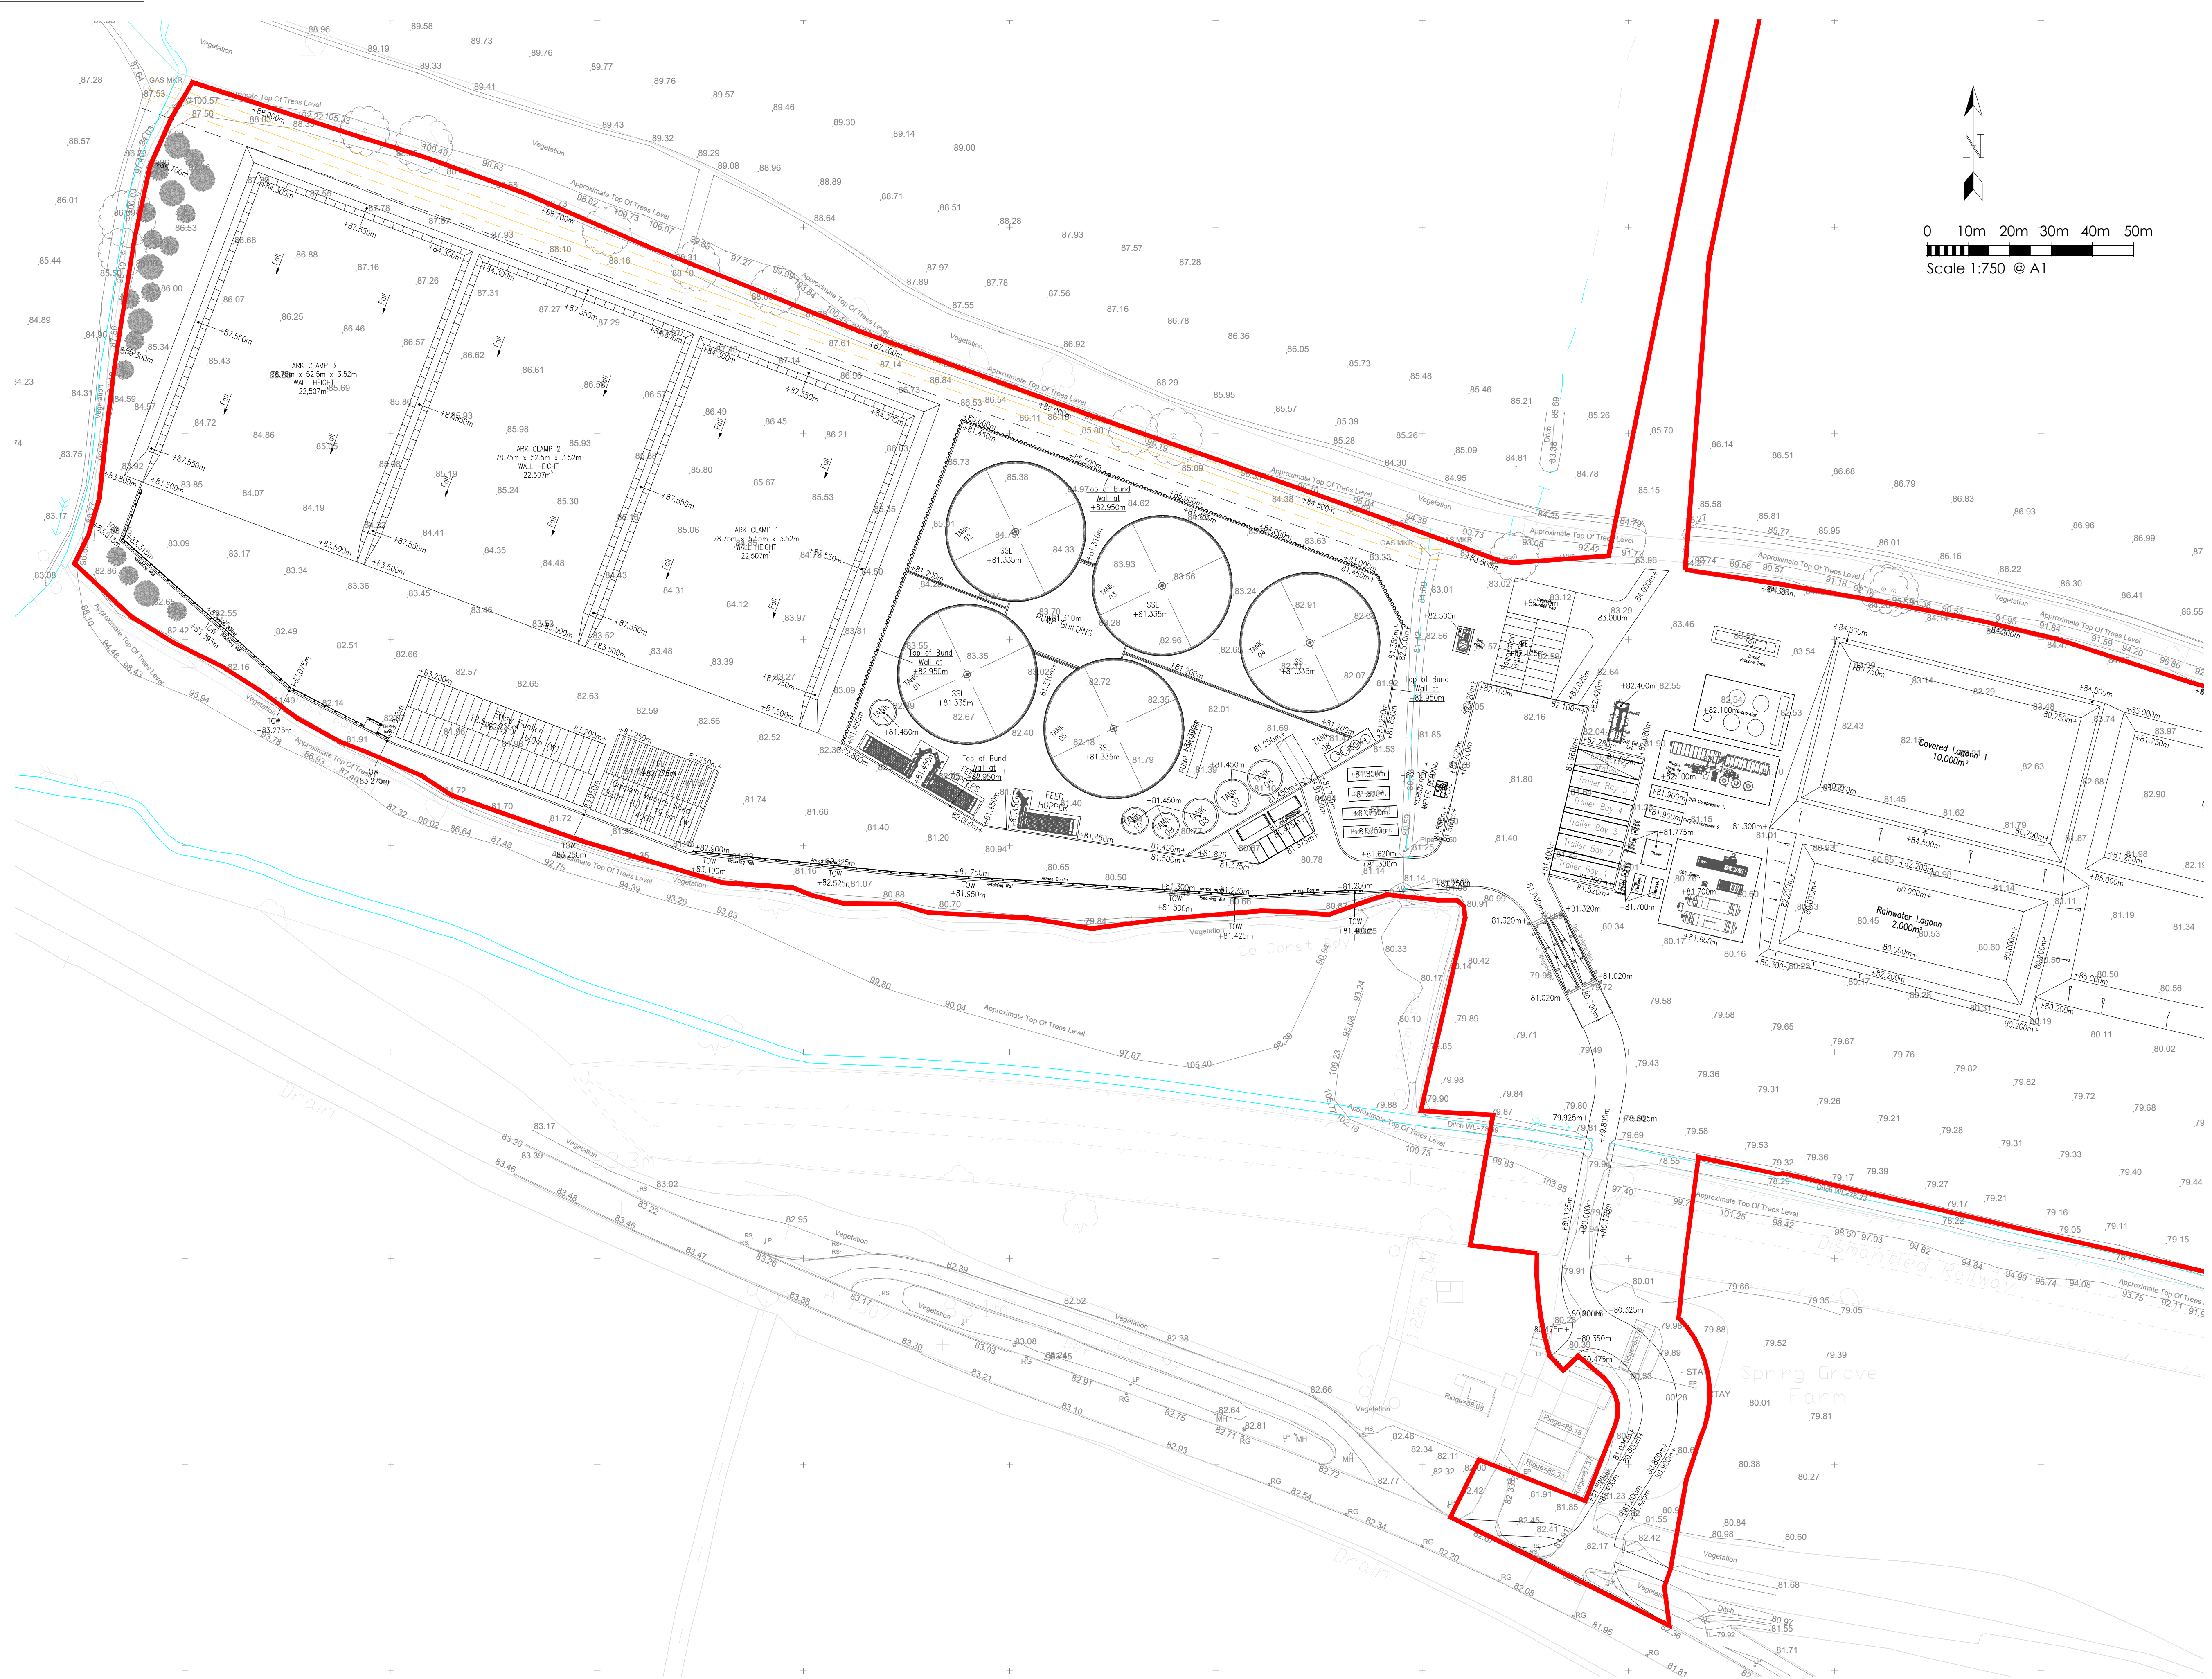

NOT FOR CONSTRUCTION

- NOTES:-**
1. All dimensions must be checked on site and not scaled from this drawing.
 2. The Contractor shall make a survey of the site and shall be responsible for obtaining all dimensions and levels necessary for the proper fabrication of the structure as indicated.
 3. All levels shown on this drawing are relative to Agreed Topographic survey
 4. This drawing is to be read in conjunction with 29351/100 Series Drawings.
 5. All existing invert levels are to be confirmed by contractor prior to construction. Connection subject to approval.

 Existing Watercourse
 Gas Line with Easement Offset
 Site Red Line Boundary

E	08/03/23	Redline Updated	WG	JMC
D	01/03/23	Redline Updated	WG	JMC
C	28/02/23	Redline Updated	JMC	JMC
B	22/02/23	Redline Updated	JMC	JMC
A	01/02/23	Issued For Planning	JMC	JMC
Rev	Date	Description	DR	CH

© copyright



**CONSULTING ENGINEERS
PROJECT MANAGEMENT**

2 Hallam Road
Priory Park East
HULL HU4 7DY
United Kingdom

Telephone (+44) 01482 627963
Fax (+44) 01482 641736
Email info@gapconsult.co.uk



Job Title
AD Plant.
Spring Grove.

Drawing Title
Site Levels.
Sheet 1 of 2.

Status	Planning
--------	----------

Scale	1:750	Date	Feb' '23
-------	-------	------	----------

Drawn By <i>J. Collins</i>	Checked JHC	Approved JHC
-------------------------------	----------------	-----------------

Drg. No.	Rev
29351/P/110	E