

- All dimensions must be checked on site and not scaled from this drawing.
- The Contractor shall make a survey of the site and shall be responsible for obtaining all dimensions and levels necessary for the proper fabrication of the structure as indicated.
- All levels shown on this drawing are relative to agreed levels.
- The drawing is to be read in conjunction with 2935 / 100 Series Drawings.
- All existing invert levels are to be confirmed by contractor prior to construction. Correction subject to approval.

Ref	Issue	For Planning	DR	CH
A	01/02/23	Issued	JRC	JRC
B	01/02/23	Redline Updated	JRC	JRC
C	01/02/23	Redline Updated	JRC	JRC
D	01/03/23	Redline Updated	JRC	JRC
E	16/08/23	Redline & Entrance Updated	JRC	JRC
F	16/08/23	Redline & Entrance Updated	JRC	JRC

Copyright UVDB Registered

UVDB Engineering Services

CONSULT CONSULT CONSULT CONSULT CONSULT

PROJECT MANAGEMENT

2 Hallam Road

Priory Park East

HULL HU4 7DY


United Kingdom

Telephone(+44) 01628 627963

Fax (+44) 01628 641736

Email info@gpcosult.co.uk

Client acorn

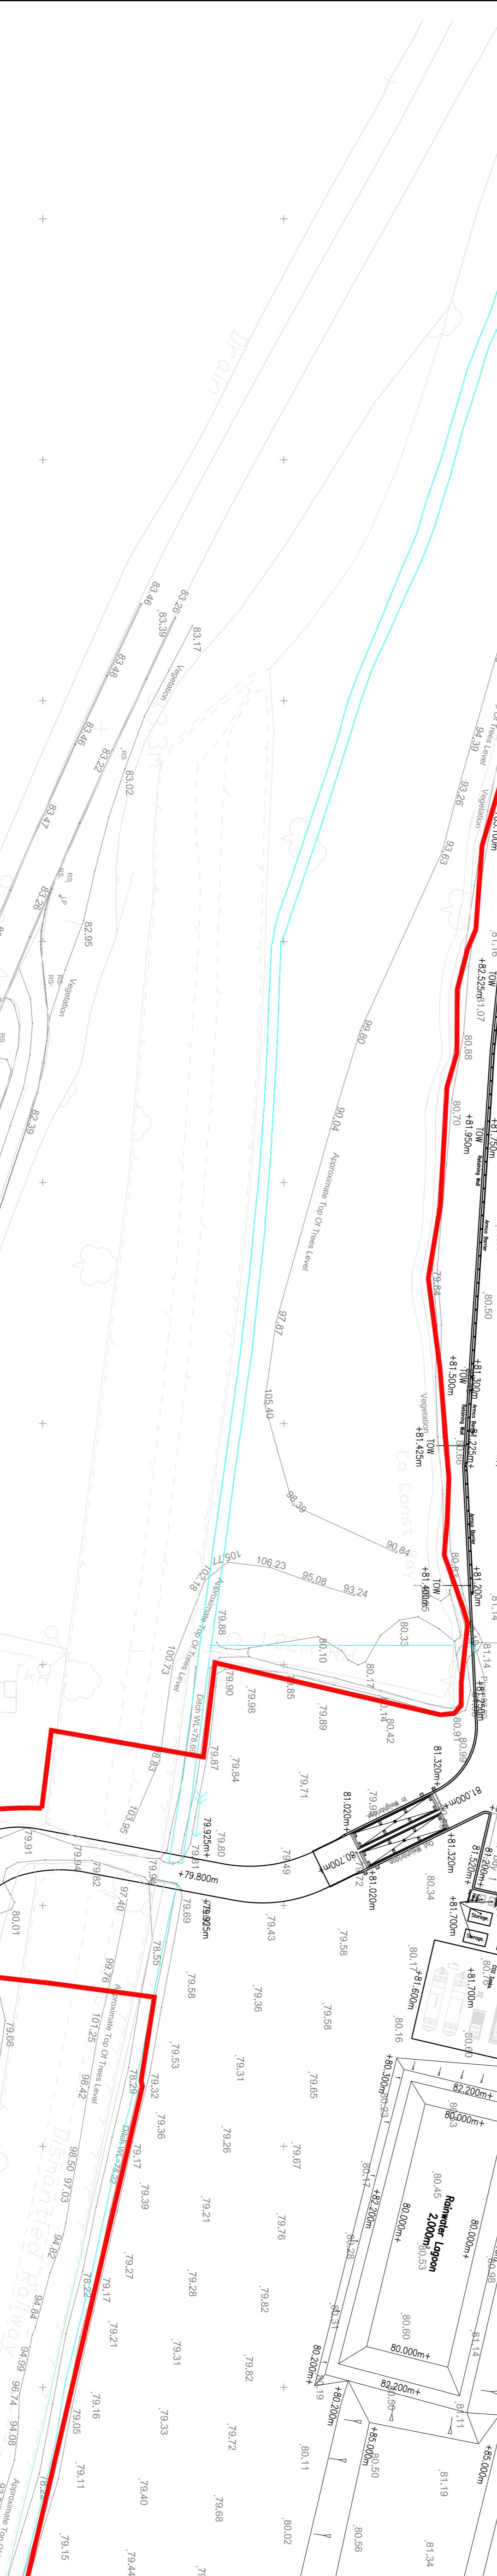

AD Plant.

Site Levels.

Sheet 1 of 2.

Drawing No. 29351/P/110

Page No. 1 of 1

NOT FOR CONSTRUCTION