
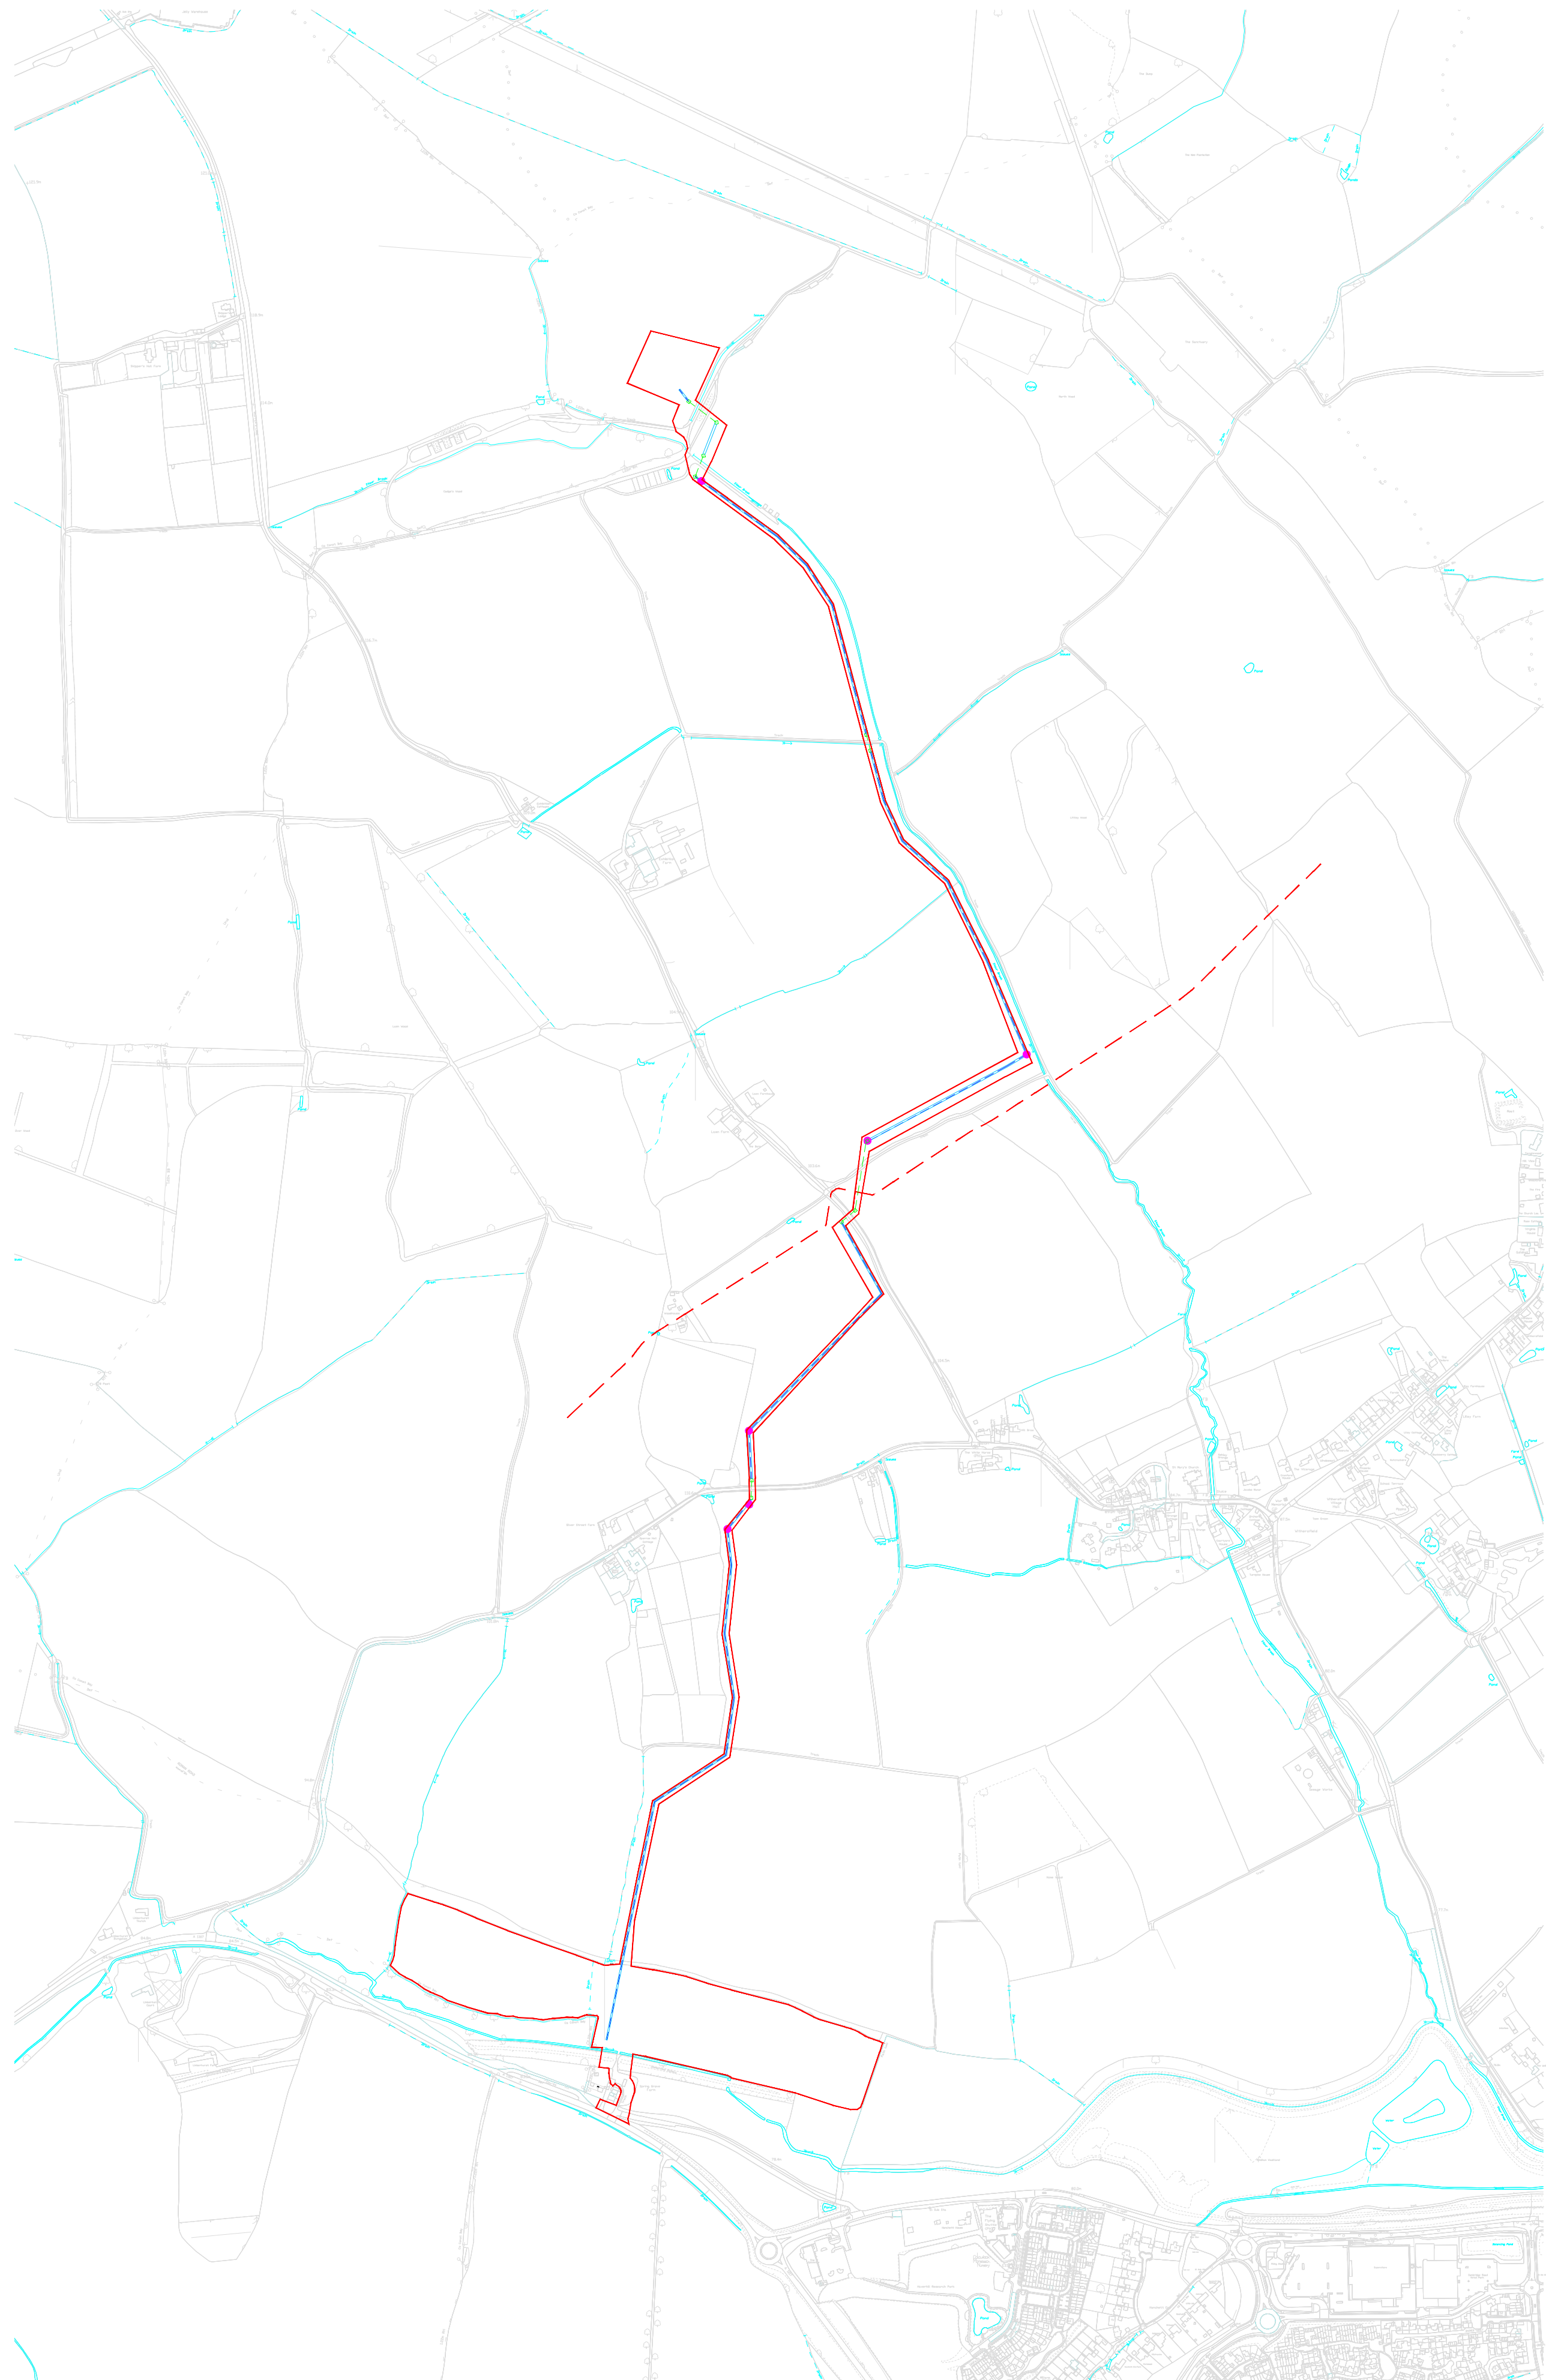


- NOTES:-
1. All dimensions must be checked on site and not scaled from this drawing.
 2. The Contractor shall make a survey of the site and shall be responsible for obtaining all dimensions and levels necessary for the proper fabrication of the structure as indicated.
 3. All levels shown on this drawing are relative to Agreed Topographic survey


- Site Red Line Boundaries.
- Existing Watercourses.
- Route of Rising Main Laid in 0.6m Wide Excavated Trench.
- Route of Rising Main Installed by Trenchless Directional Drilling.
- Approximate Line of Existing Fuel Line. No Digging Permitted 20m Either Side of Fuel Line.
- 2.5m Wide Working Zone For 0.6m Wide Trench For Rising Main.
- 2.5m x 2.5m Working Zone For Trenchless Directional Drilling Equipment.
- Denotes Position of Potential Washout & Air Relief Valve Chambers. Refer to Drg No. 29351/RM/106.

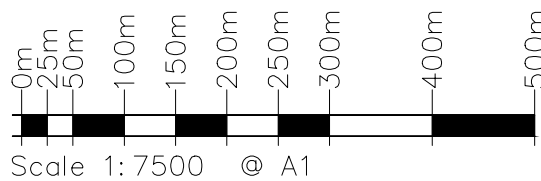

E	09/03/23	Issued For Planning	WGB	JHC
D	08/03/23	Issued For Planning	LP	JHC
C	08/03/23	Issued For Planning	WGB	JHC
B	08/03/23	Issued For Planning	WGB	JHC
A	25/11/22	Issued For Planning	DJC	JHC

Rev	Date	Description	DR	CH
-----	------	-------------	----	----

© copyright

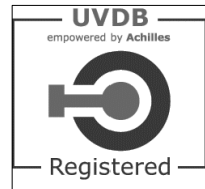

GGP
CONSULT

CONSULTING ENGINEERS
PROJECT MANAGEMENT

2 Hallam Road
Priory Park East
HULL HU4 7DY
United Kingdom

Telephone(+44) 01482 627963
Fax (+44) 01482 641736
Email info@ggpconsult.co.uk



Job Title
**AD Plant.
Spring Grove.**

Drawing Title

**Overall Rising Main
Route Plan.**

Status
Approval

Scale
1:7500 @ A1

Date
June '22

Drawn By
Daniel Cook

Checked
JHC

Approved
JHC

Drg. No.
29351/RM/101

Rev
E

NOT FOR CONSTRUCTION