
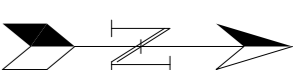


NOTES:


1. All dimensions must be checked on site and not scaled from this drawing.
2. The Contractor shall make a survey of the site and shall be responsible for obtaining all dimensions and levels necessary for the proper fabrication of the structure as indicated.
3. All levels shown on this drawing are relative to Agreed Topographic survey

- Site Red Line Boundaries.
- Existing Watercourses.
- Route of Rising Main laid in 0.6m Wide Excavated Trench.
- Route of Rising Main installed by Trenchless Directional Drilling.
- Approximate Line of Existing Fuel Line. No Digging Permitted 20m Either Side of Fuel Line.
- 2.5m Wide Working Zone For 0.6m Wide Trench For Rising Main.
- 2.5m x 2.5m Working Zone For Trenchless Directional Drilling Equipment.
- Denotes Position of Potential Washout & Air Relief Valve Chambers. Refer to Dwg No. 29351/RM/100.

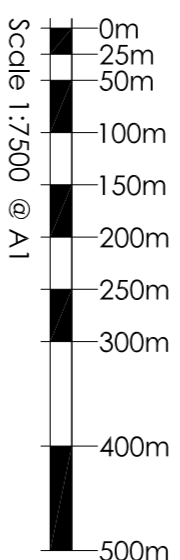


F	16/08/23	Redline Updated	JMC	JMC
E	09/03/23	Issued For Planning	W/S	JMC
D	08/03/23	Issued For Planning	LD	JMC
C	08/03/23	Issued For Planning	W/S	JMC
B	08/03/23	Issued For Planning	W/S	JMC
A	25/11/22	Issued For Planning	D/C	JMC
Rev	Date	Description	DR	CH

© copyright

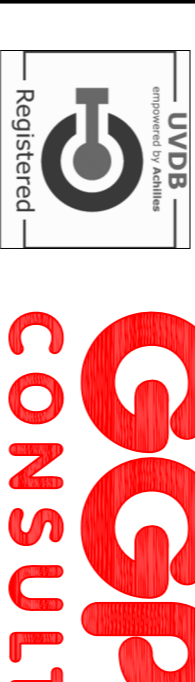

CONSULTING ENGINEERS
PROJECT MANAGEMENT
2 Hallam Road
Priory Park East
HULL HU4 7DY
United Kingdom

Telephone(+44) 01482 627963
Fax (+44) 01482 641736
Email info@ggpcconsult.co.uk

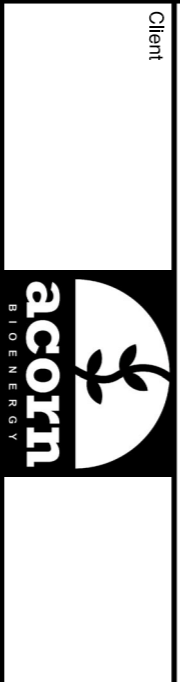

AD Plant.
Spring Grove.

Drawing Title	Overall Rising Main Route Plan.
Status	Approval
Scale	1:7500 @ A1
Date	June '22
Drawn By	David Cook
Checked	JHC
Approved	JHC
Dwg No.	29351/RM/101
Rev	F

NOT FOR CONSTRUCTION