
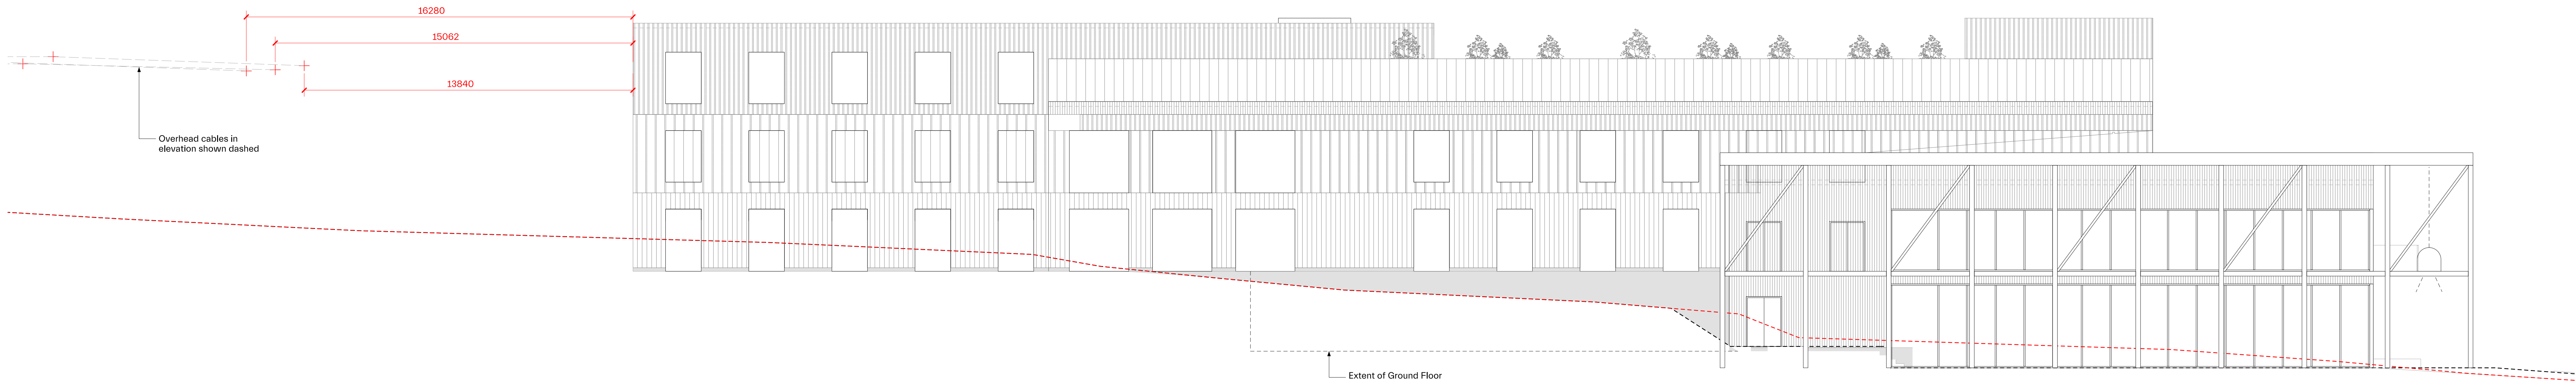


Do not scale. Use figured dimensions only.
Confirm all dimensions on site

Key	
---	Existing Ground Line
—	Proposed Ground Line
+	Existing Overhead Cables

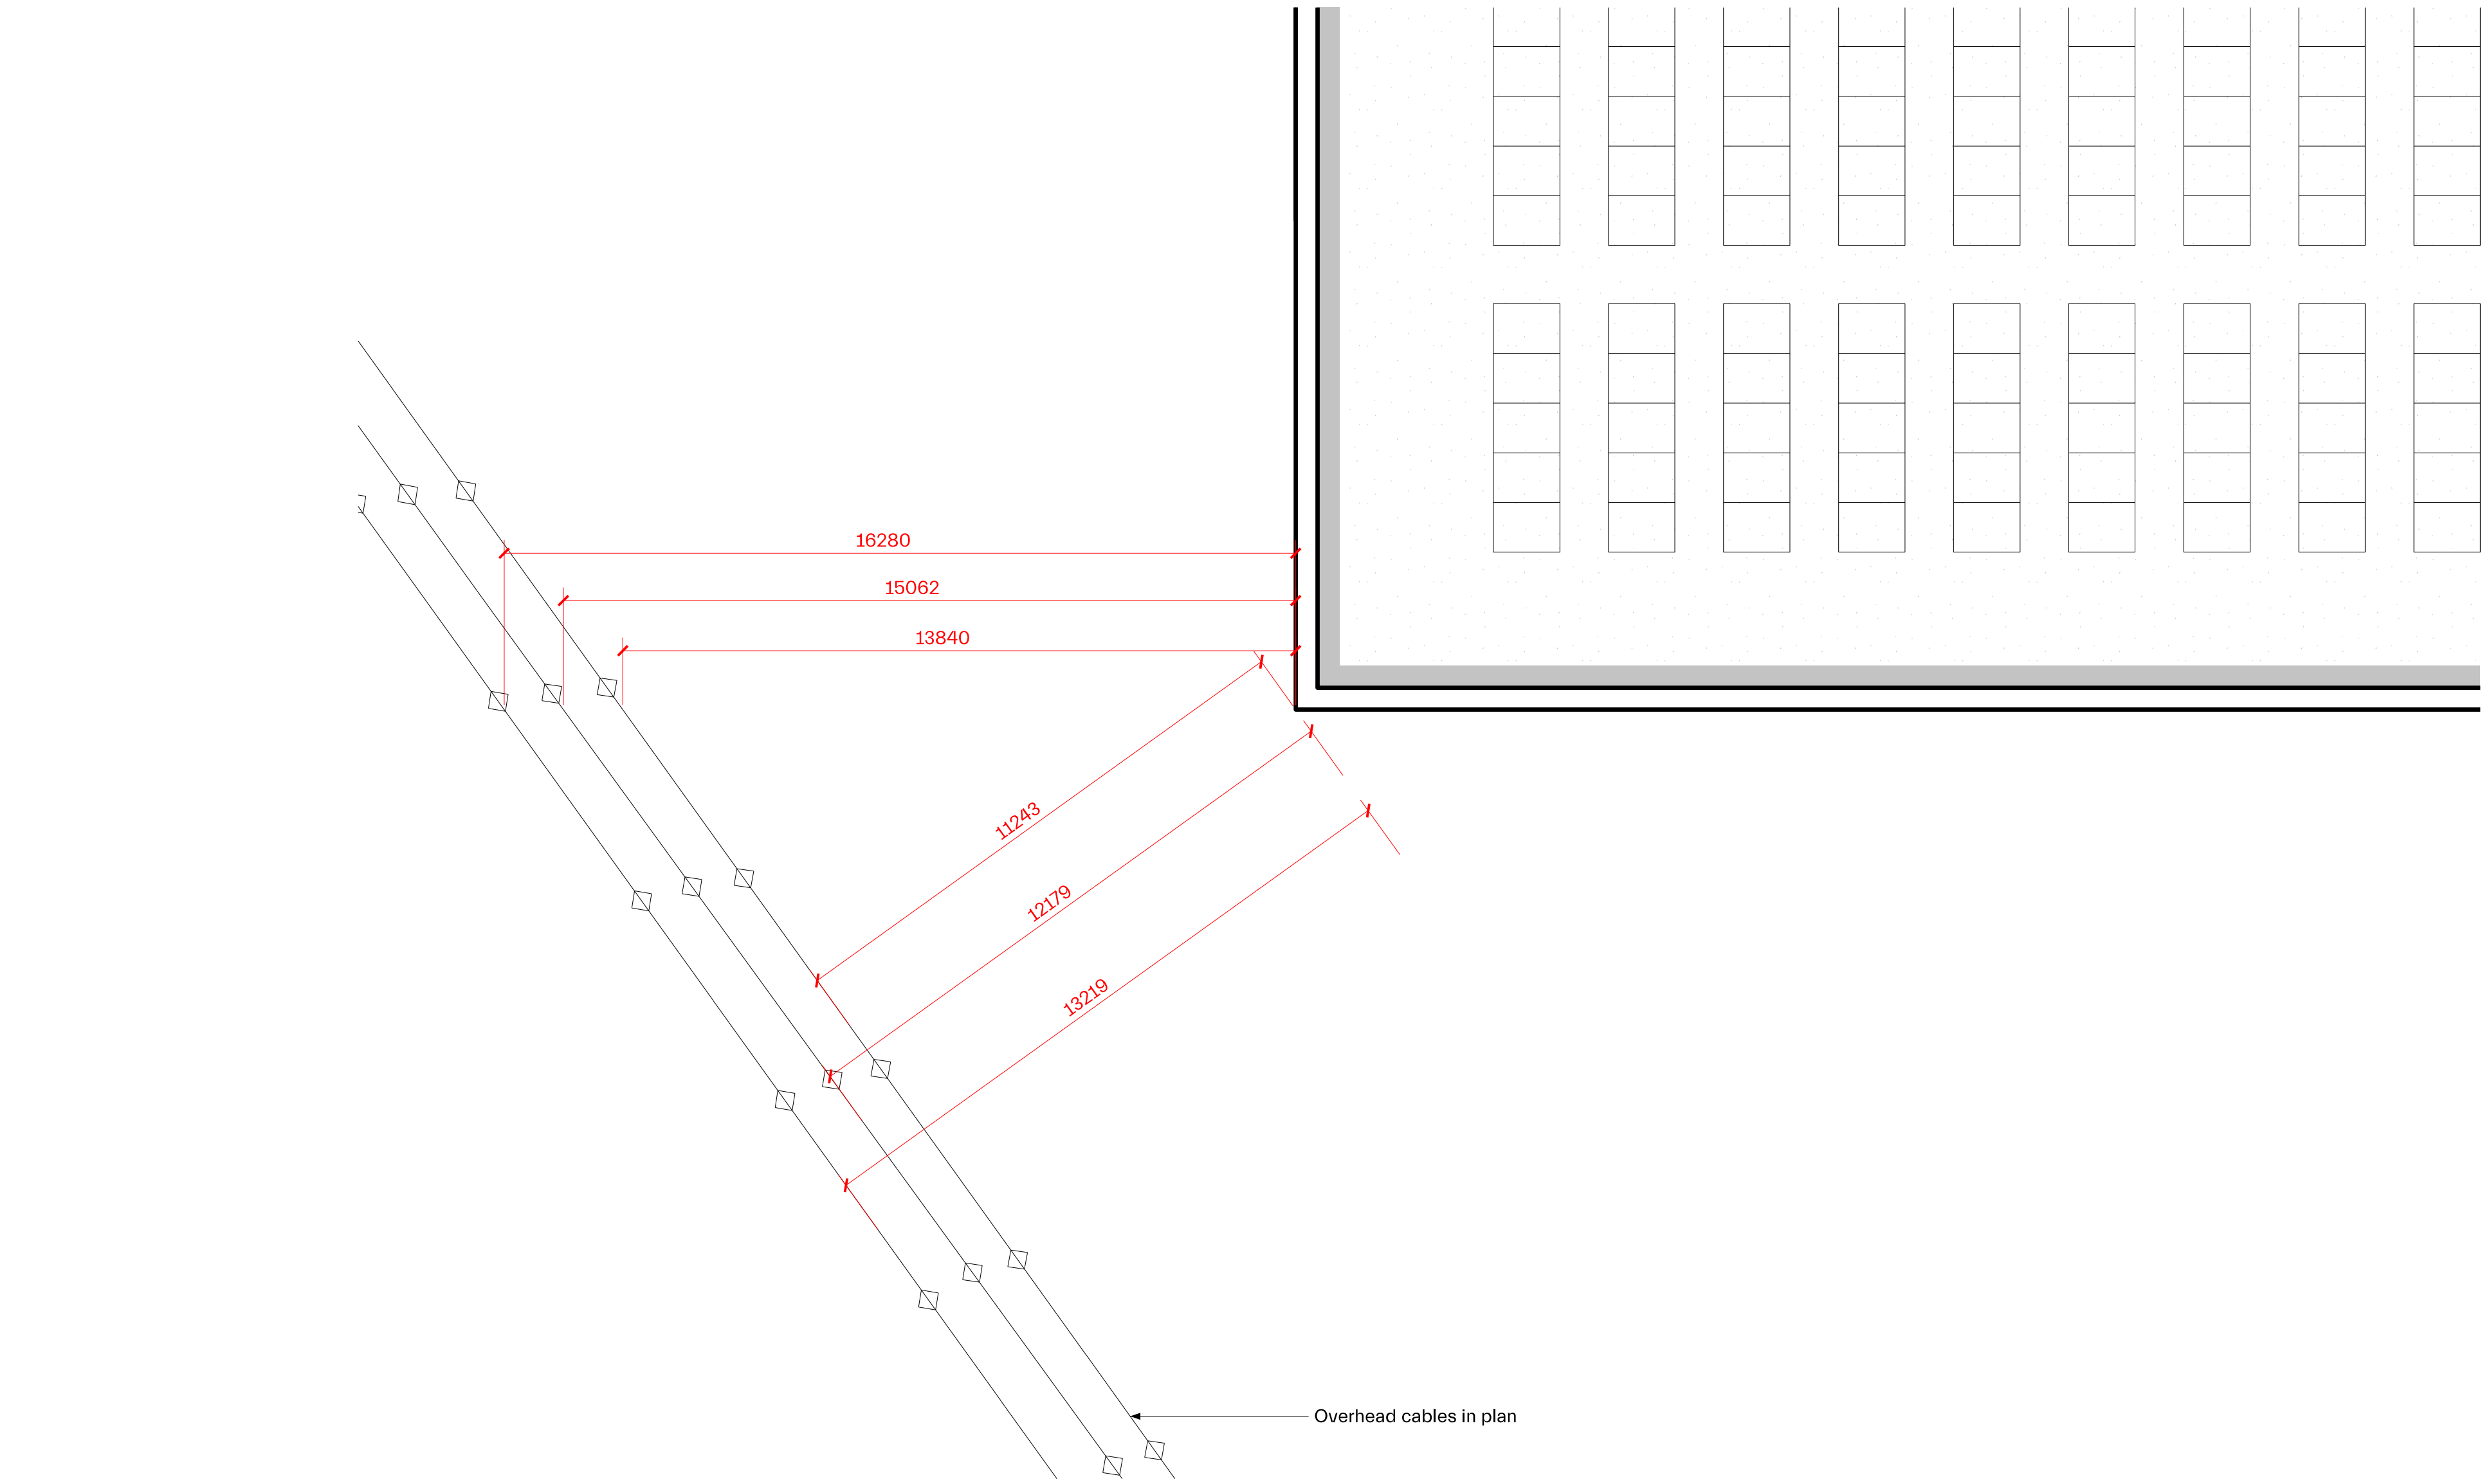

North-West Elevation

Hatch Key:

- 1. Concrete
- 2. 200 Closed Board - no battens
- 3. 400 C-C Battens with 200mm closed board behind
- 4. 200 C-C Battens with 200mm closed board behind
- 5. X open battens with X gap
- 6. X open battens with X gap

