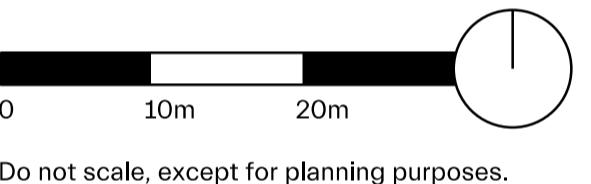


Project  
 421 Haverhill

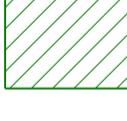
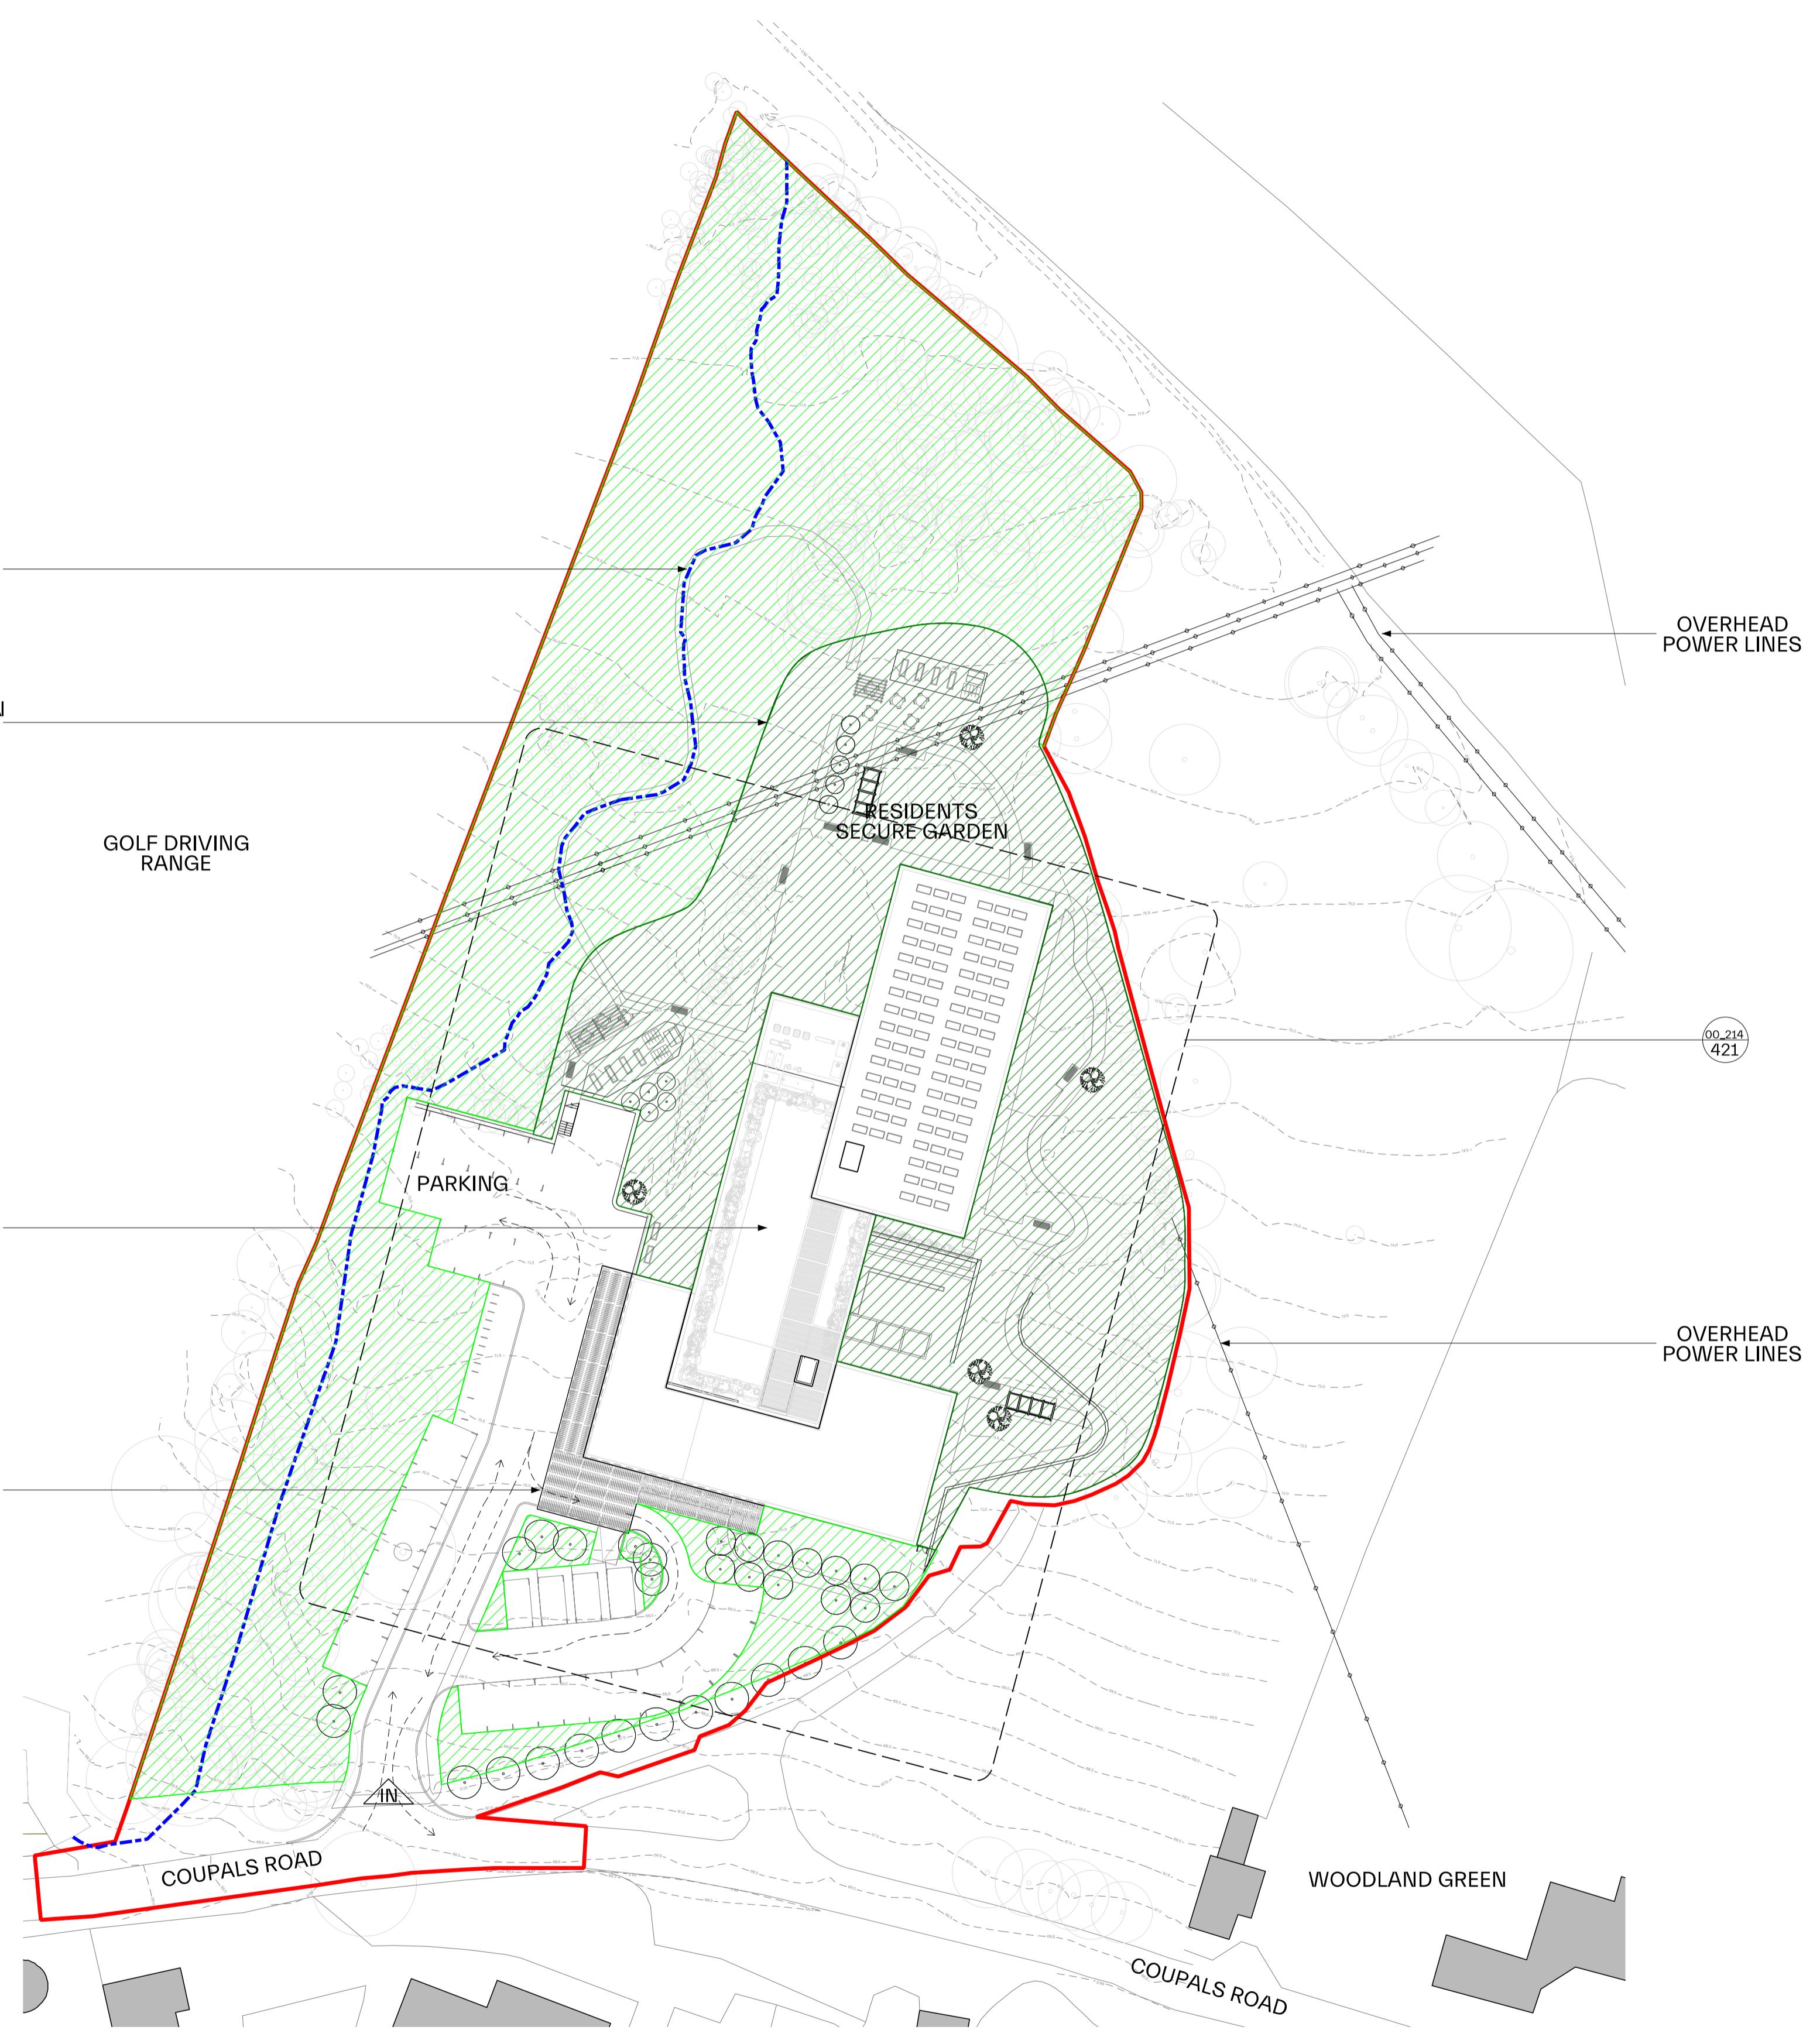
Drawing Number	Revision
421_PL_00_100	Q
Drawing	
Proposed Site / Block Plan	
Scale	
1:500 @ A1, 1:1000 @ A3	
Drawing Category	
General arrangement drawing	
Drawing Status	
PLANNING	
Revision	Date Drawn Approved
M	12.09.24 AS PW
Notes	DRAWING UPDATES
N	19.11.24 MS PW
Notes	MEASUREMENT OF EXTERNAL AREAS
P	17.12.24 MS PW
Notes	MEASUREMENT OF EXTERNAL AREAS
Q	19.12.24 MS PW
Notes	Boundary line


 Do not scale, except for planning purposes.  
 Use figured dimensions only; confirm all dimensions on site.

Key

 Application Boundary

 Assumed footpath position - see separate note prepared by Freeths

 Fenced garden area - 3310m<sup>2</sup>
 Open space within the site boundary - 5494m<sup>2</sup>


Proposed Site / Block Plan