


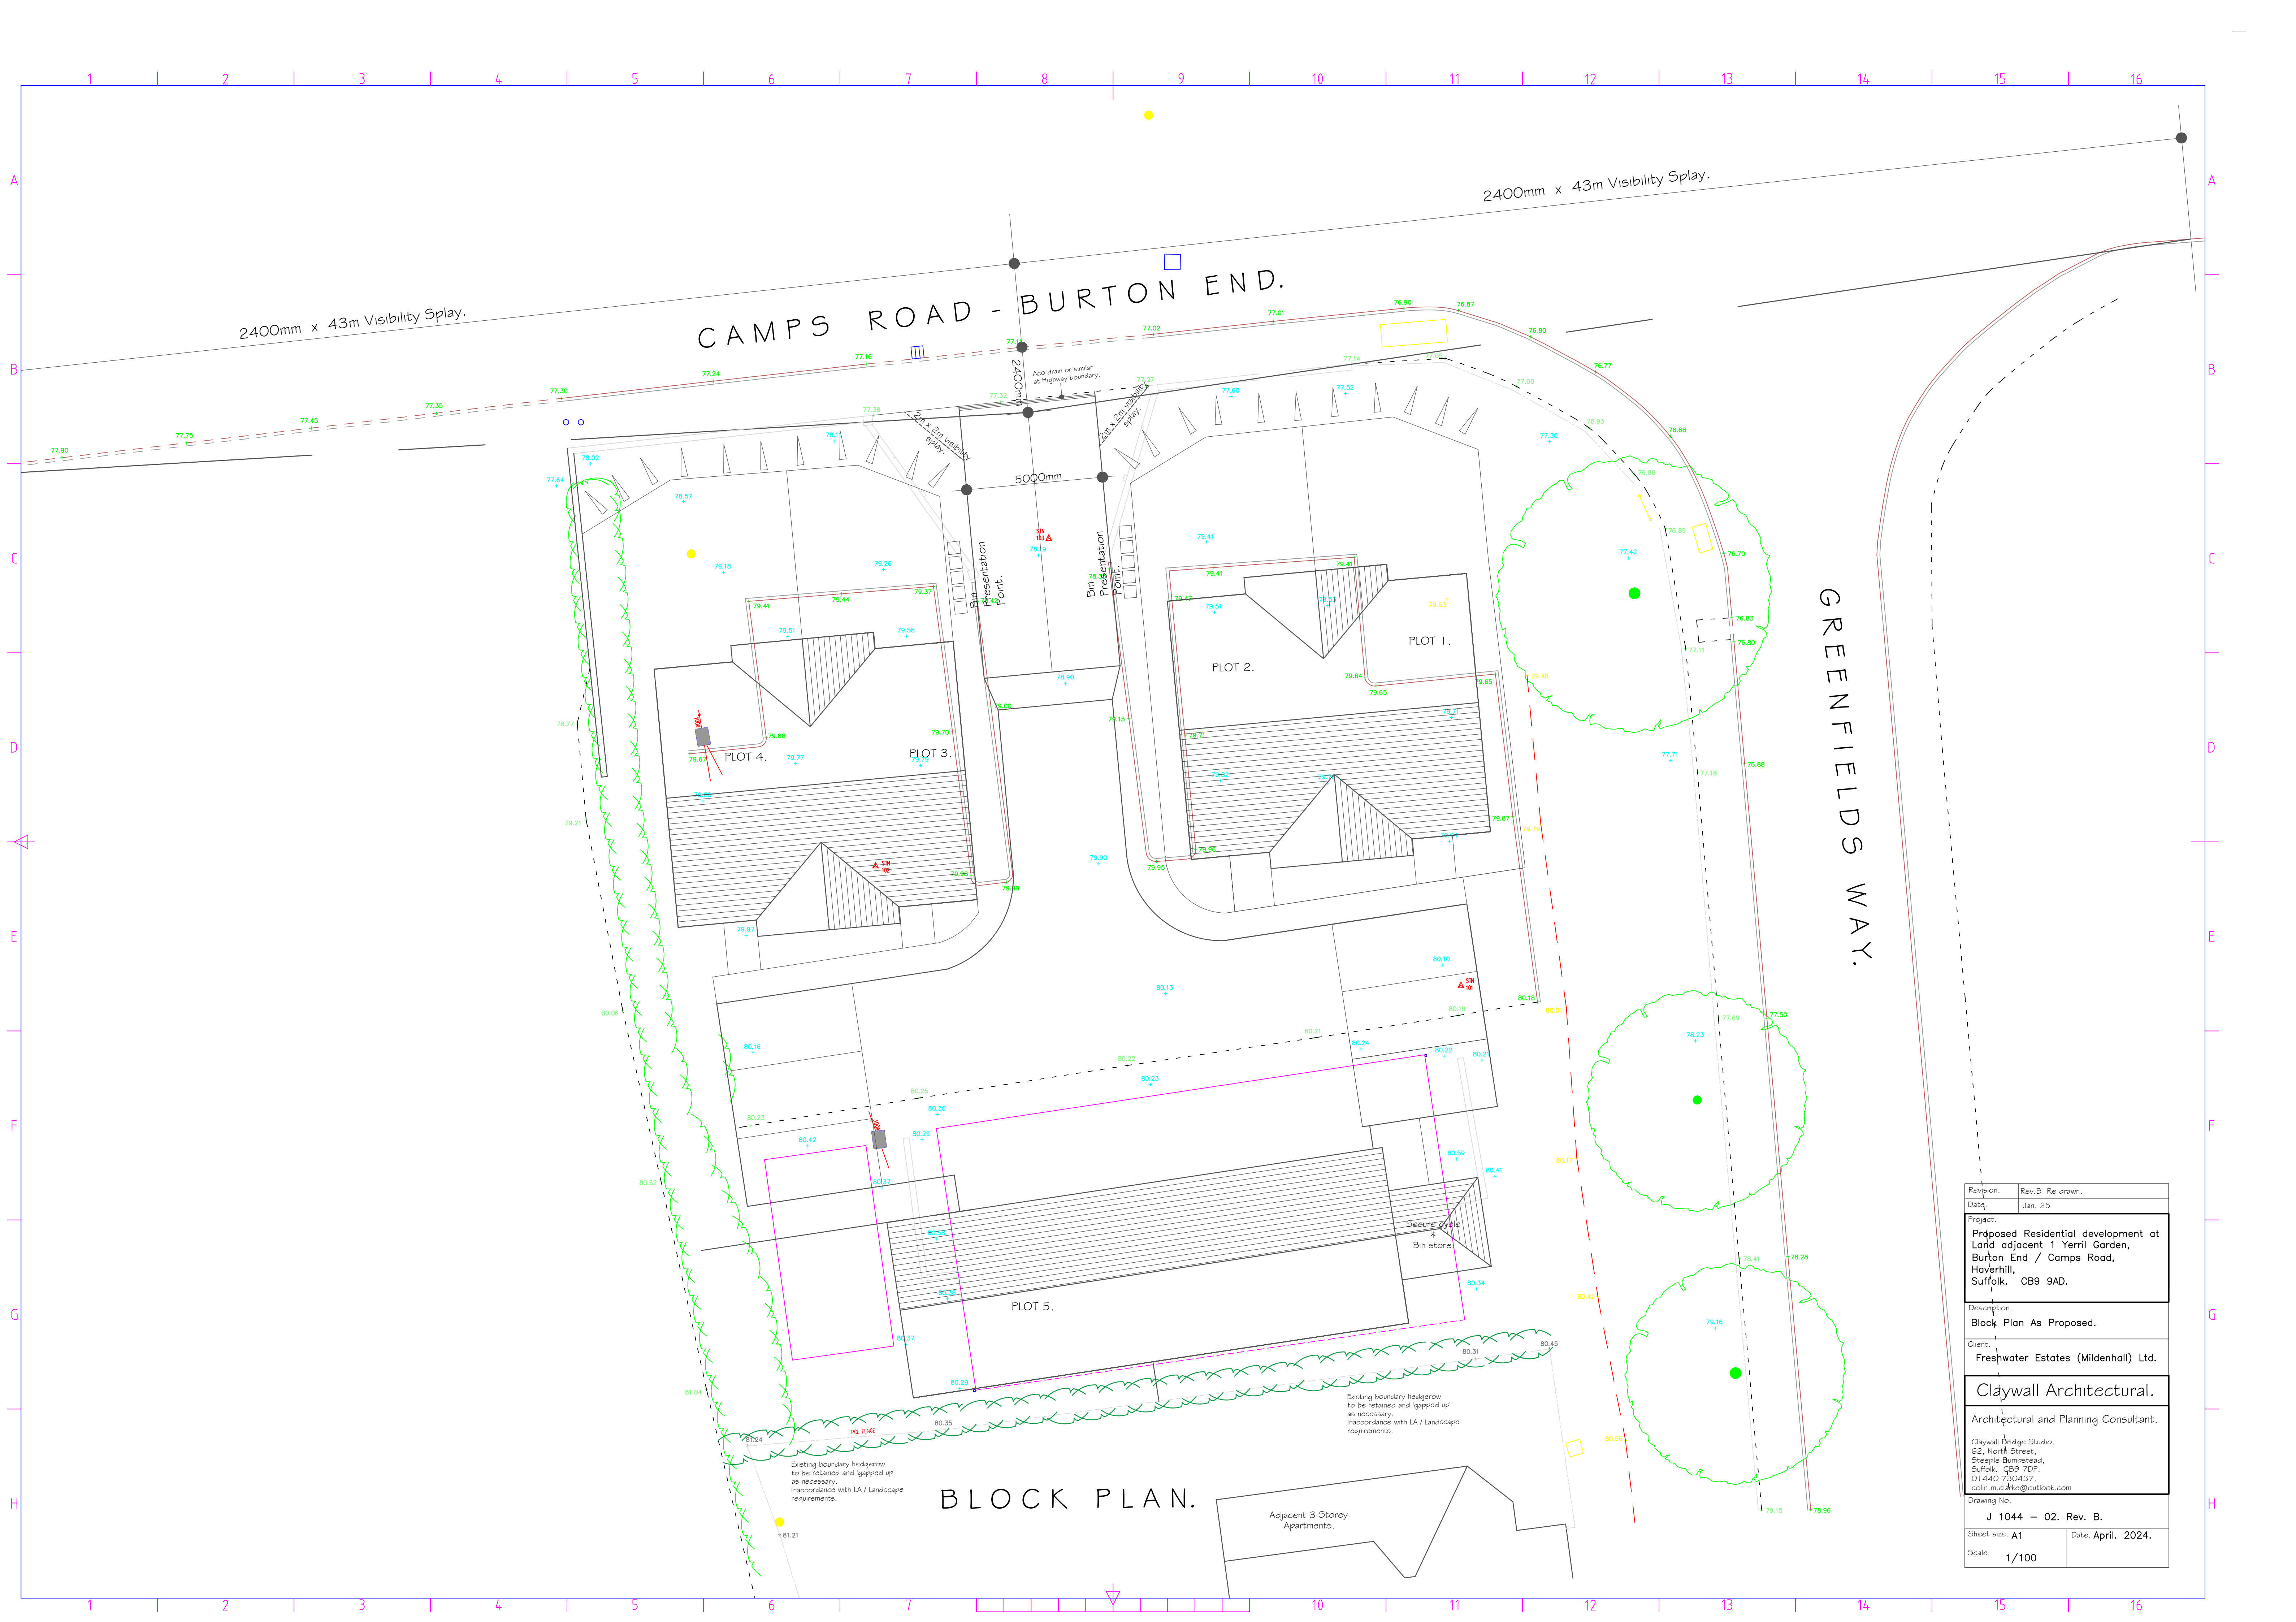

Revision.	Rev.B Re drawn.
Date.	Jan. 25
Project.	Proposed Residential development at Land adjacent 1 Yerril Garden, Burton End / Camps Road, Haverhill, Suffolk. CB9 9AD.
Description.	Block Plan As Proposed.
Client.	Freshwater Estates (Mildenhall) Ltd.
	Claywall Architectural.
	Architectural and Planning Consultant.
Drawing No.	J 1044 - 02. Rev. B.
Sheet size: A1	Date: April. 2024.
Scale.	1/100