


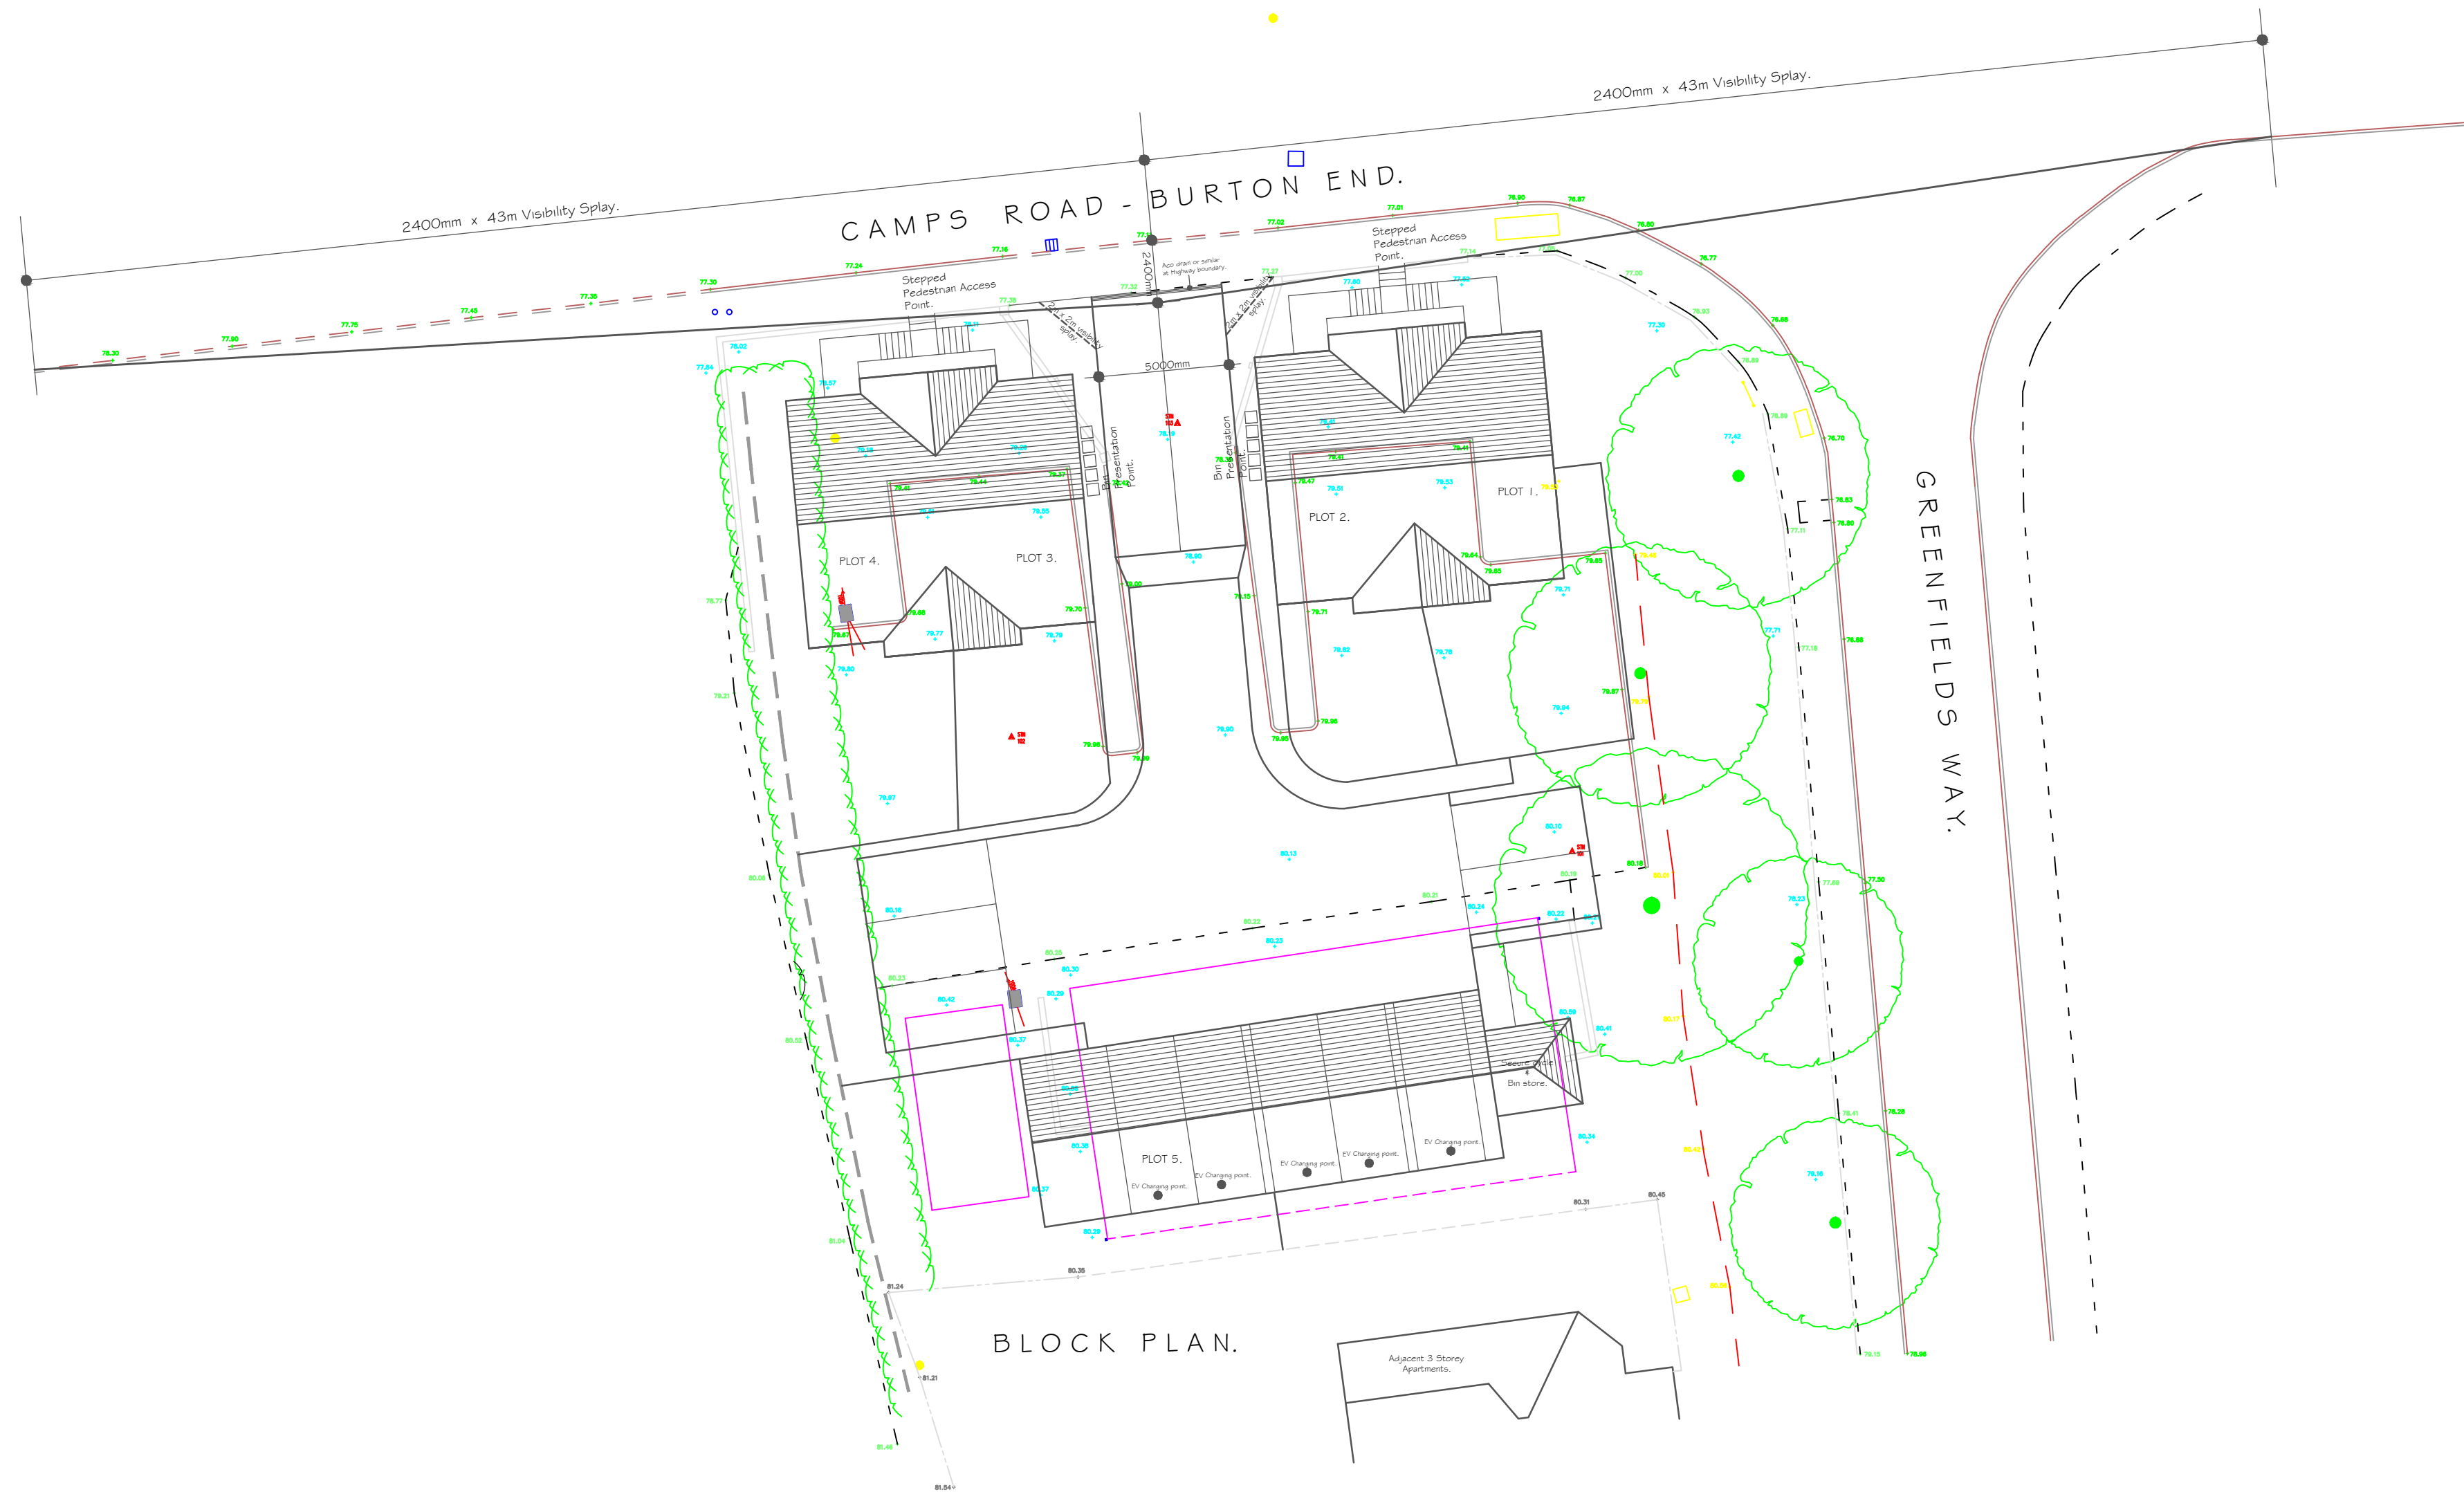

Revision.	Rev. B. Re drawn		
Date.	Jan. 25		
Project.	Proposed Residential development at Land adjacent 1 Yerril Garden, Burton End / Camps Road, Haverhill, Suffolk. CB9 9AD.		
Description.	Highway Plan As Proposed.		
Client.	Freshwater Estates (Mildenhall) Ltd.		
Claywall Architectural.			
Architectural and Planning Consultant.			
Claywall Bridge Studio. G2, North Street, Steeple Bumpstead, Suffolk. CB9 7DP. 01440 730437. colin.m.clarke@outlook.com			
Drawing No.	J 1044 – H1. Rev. B.		
Sheet size.	A1	Date. Jan. 2025.	
Scale.	1/200		