



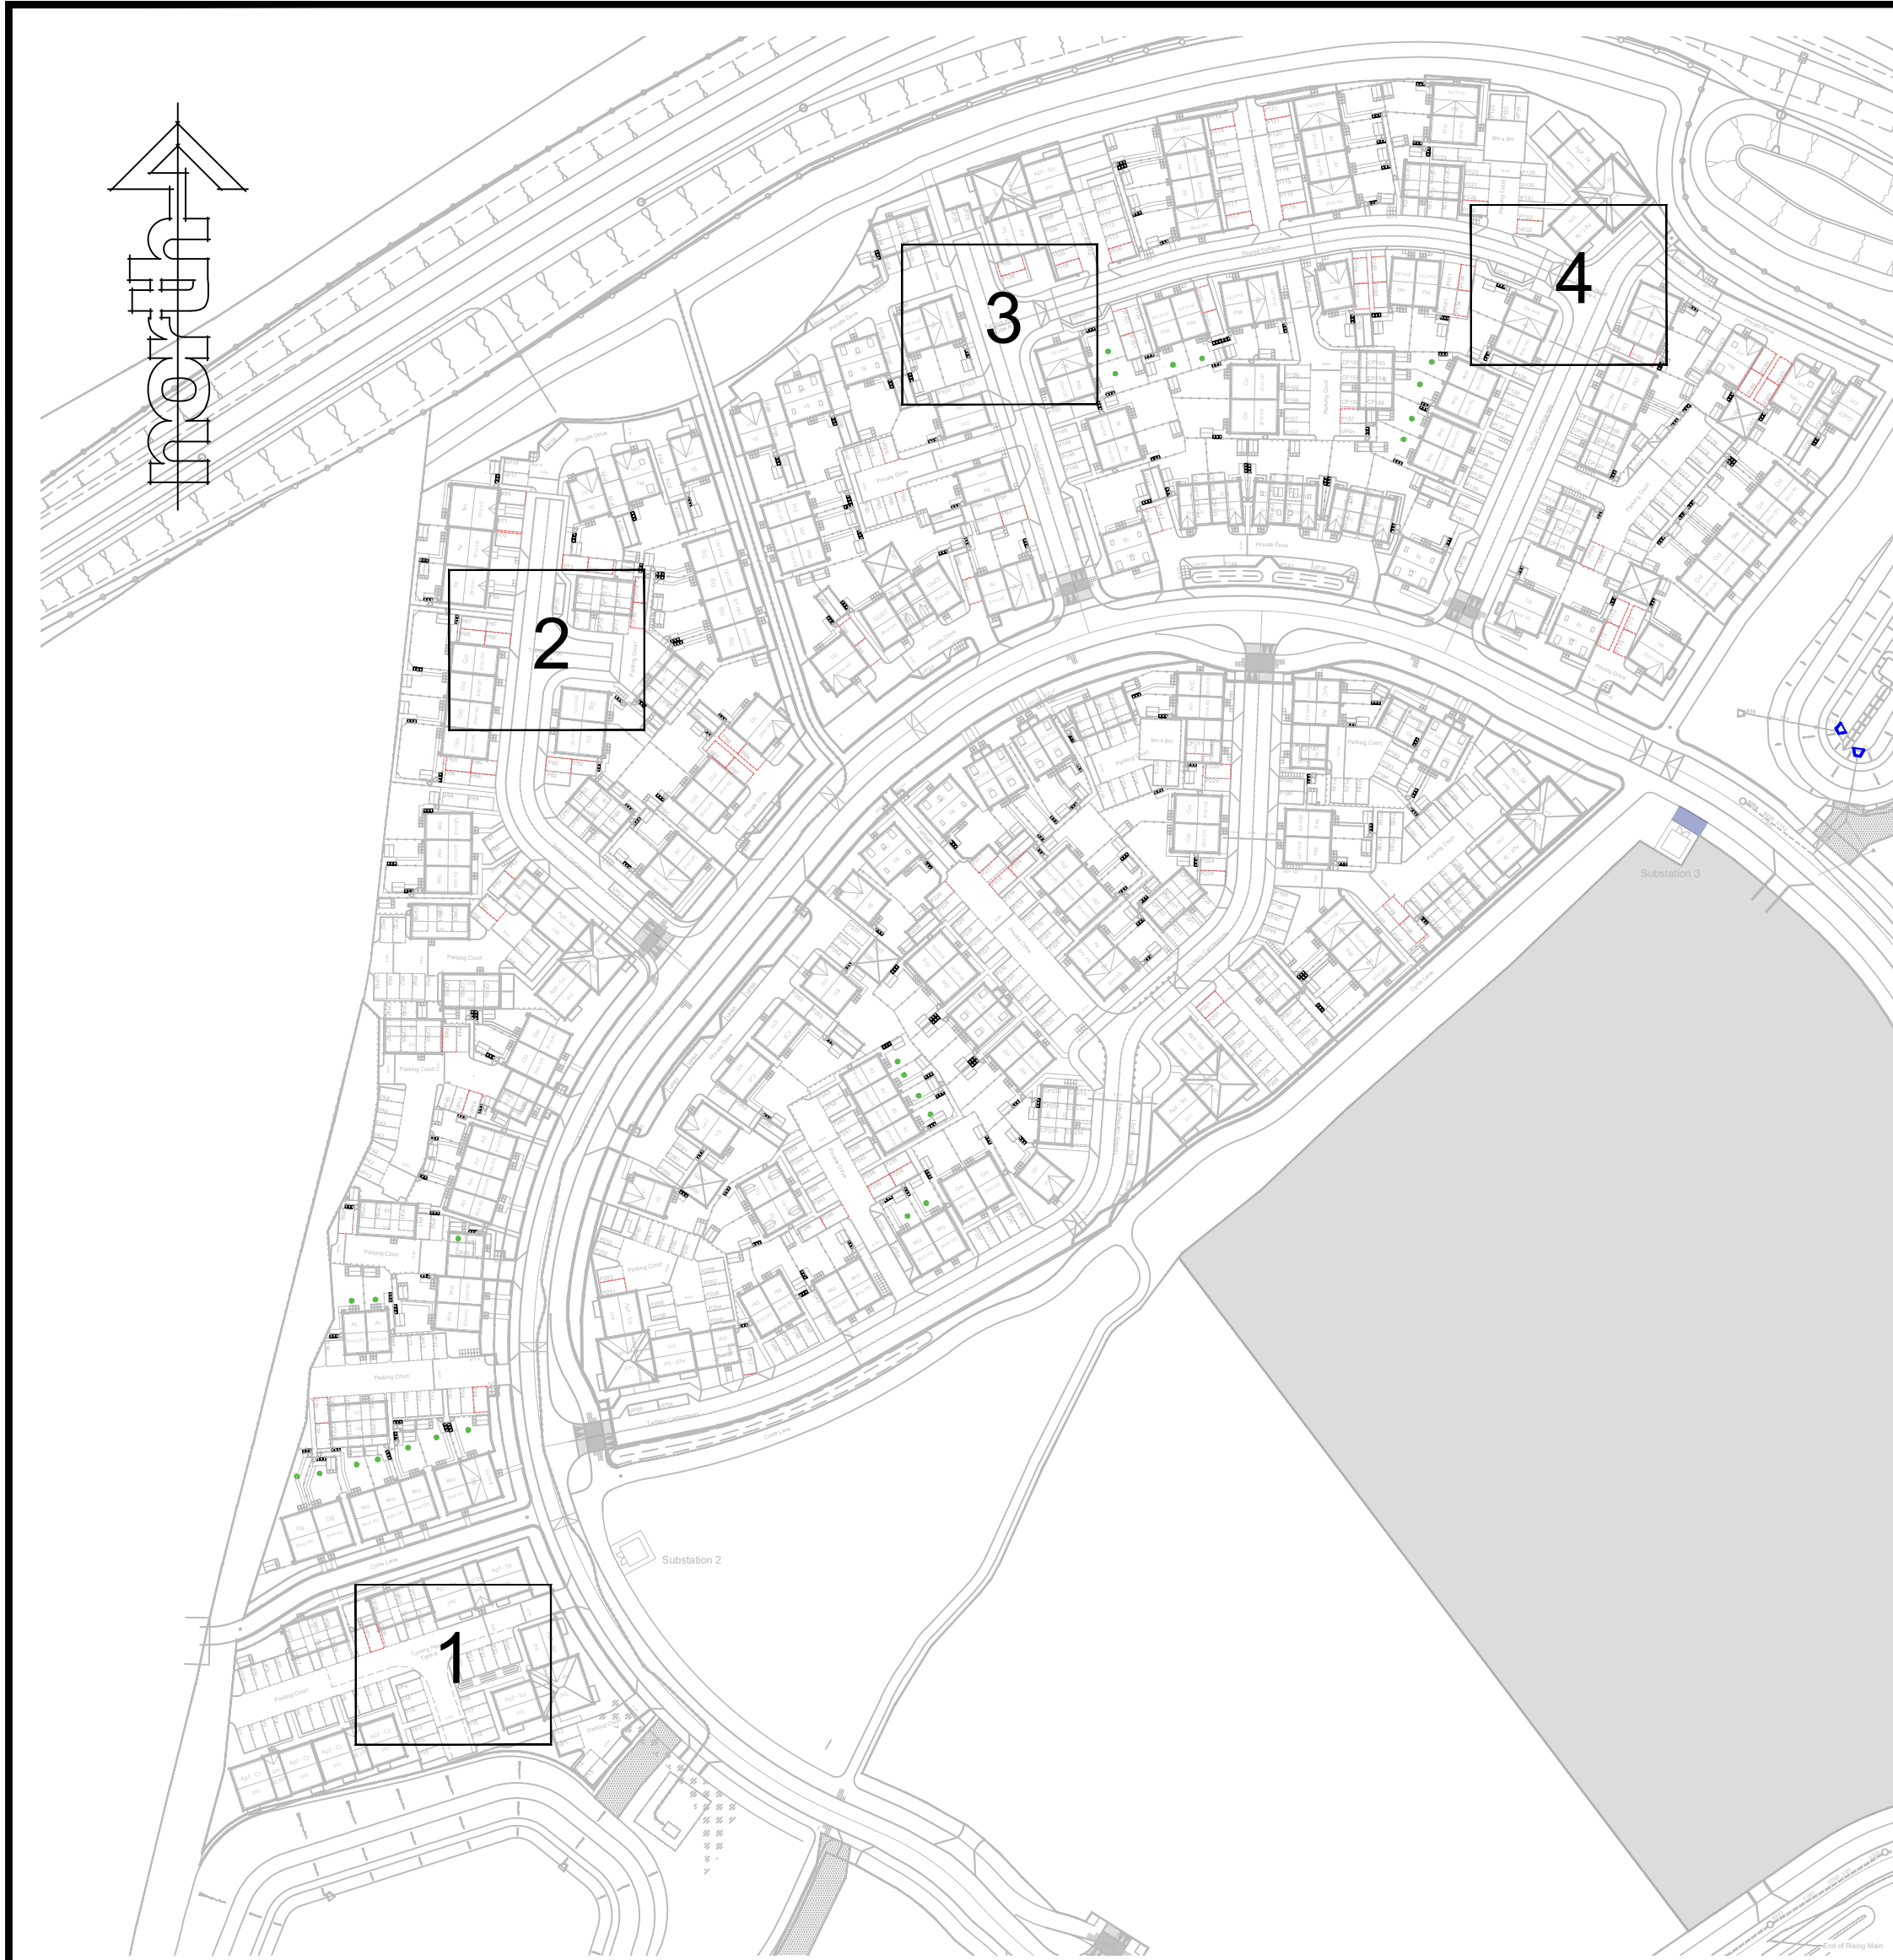


Delivery Tracking
Location Plan
Scale: 1:1250

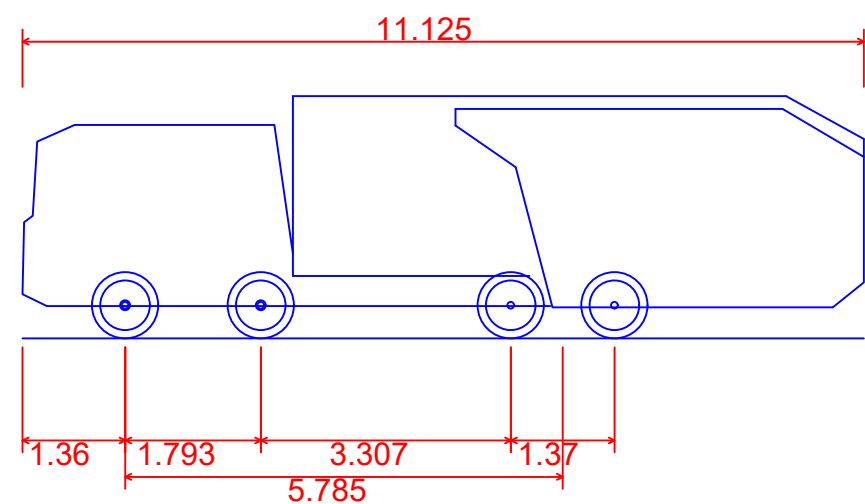


Phoenix 2-25W (with Volvo FM12 chassis)
Overall Length
Overall Width
Overall Body Height
Min Body Ground Clearance
Track Width
Lock to lock time
Kerb to Kerb Turning Radius

Refuse Vehicle Schematic
Scale: 1:100

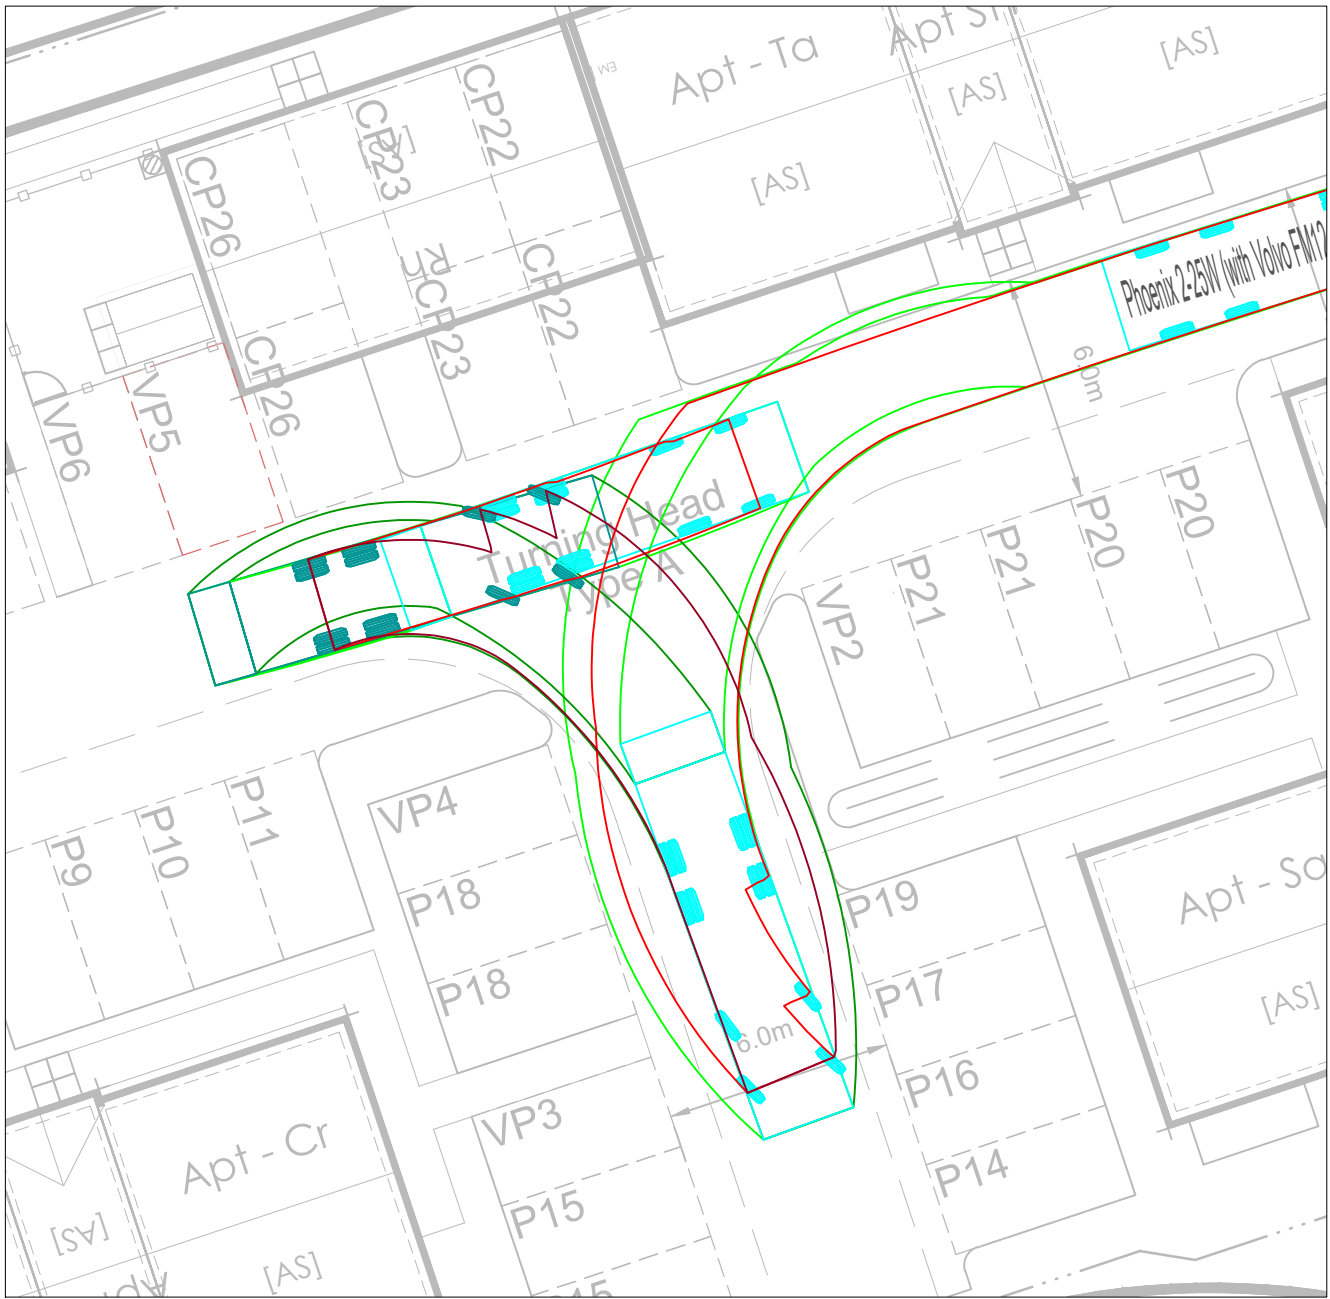


Refuse Tracking Location 1
Scale: 1:200

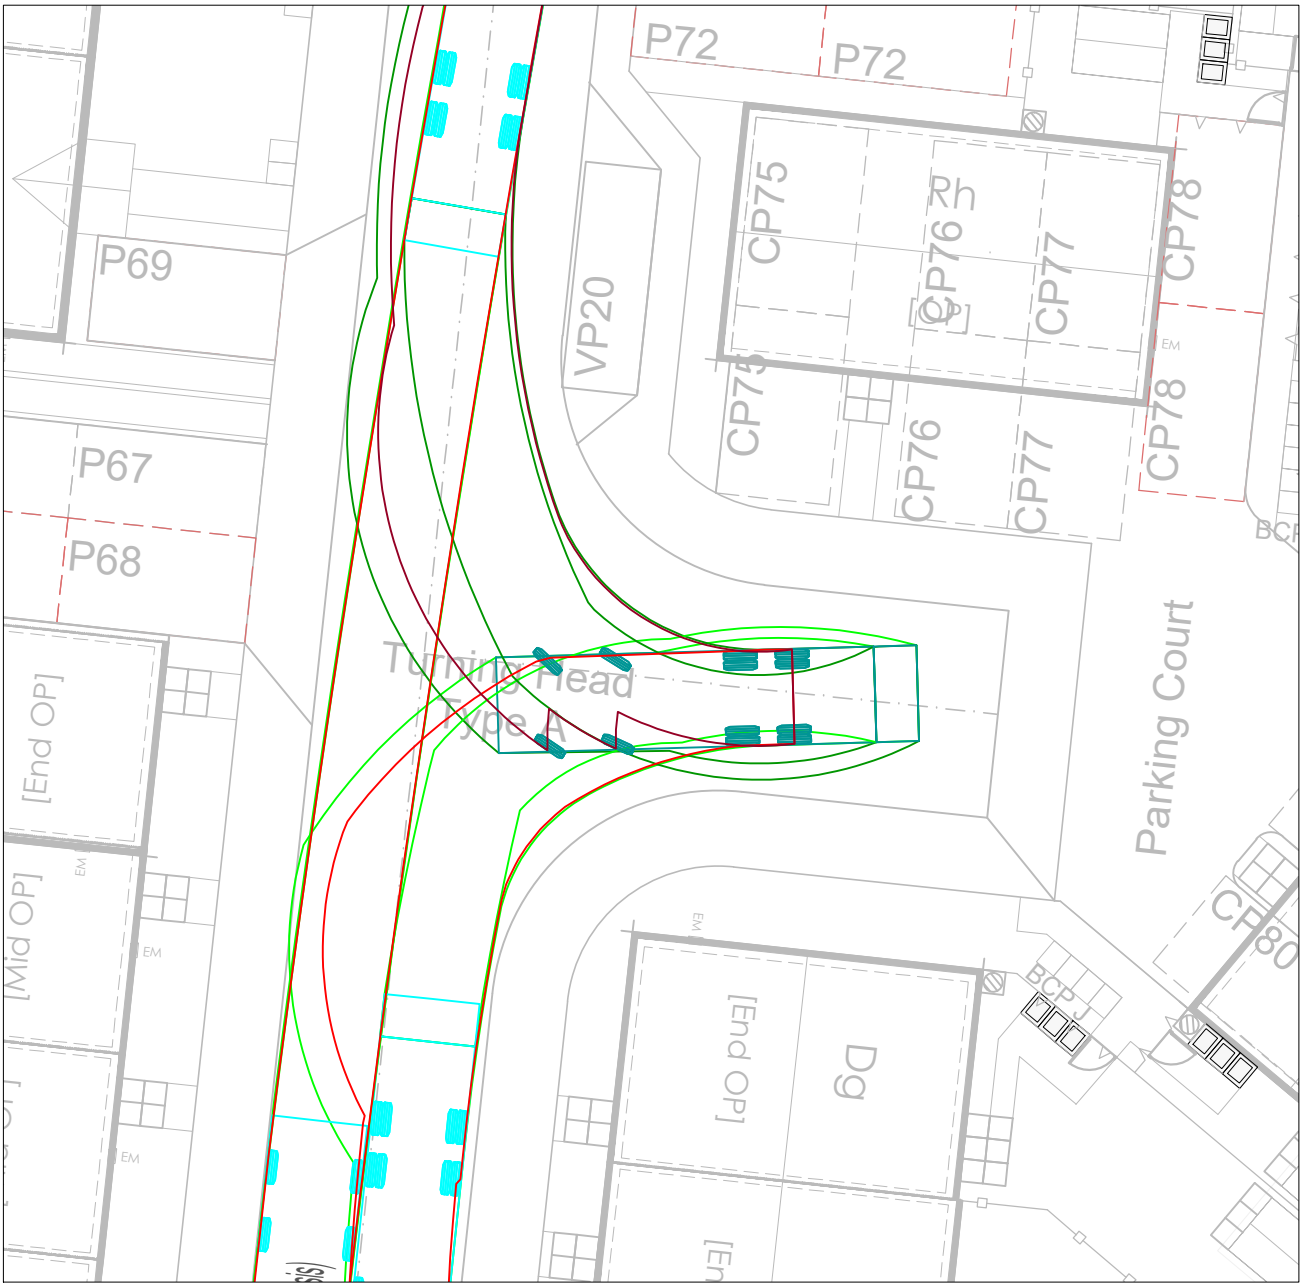

Refuse Tracking Location 2
Scale: 1:200



Refuse Tracking Location 3
Scale: 1:200

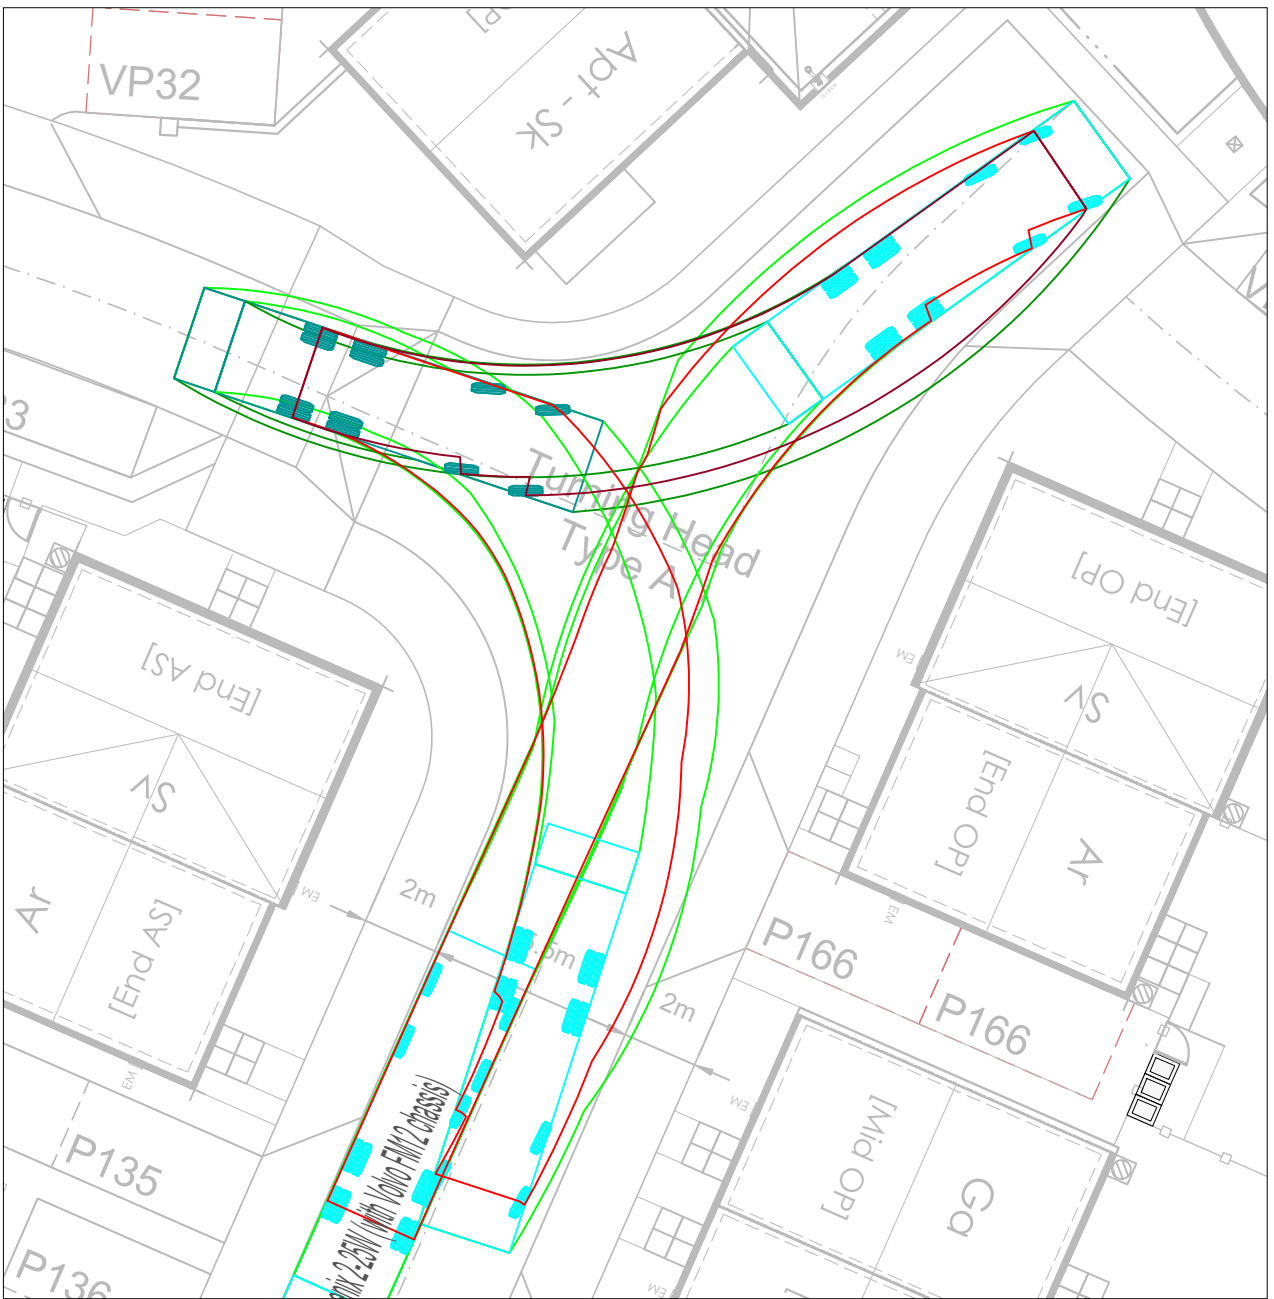

Refuse Tracking Location 4
Scale: 1:200

Note & Key

Tracking Key:

- Tracking - wheel extents
- Tracking - overhang extents

Rev	Description	By	Date
A	Updated to reflect the latest planning Layout	BS	07/02/25



Persimmon Homes Suffolk
Orion Court, Orion Avenue
Great Blakenham
Suffolk, IP6 0LW
Tel: 01473 927400

Site Name:
Haverhill Phase 4

Drawing:
Refuse Tracking Plan

Scale@A1: As Shown	Date: 28.11.24
Drawn By: BS	Checked By: IJ
Drawing No: 047-E-SK20	Rev: A