


Note & Key
Affordable Note:The location of the affordable housing on this plan is indicative only and both the location and number of affordable housing plots may be subject to change.

Parking Allocation Key

- Site Boundary
- 1 Space - 1 Bed Units.
- 2 Spaces - 2 Bed Units.
- 2 Spaces - 3 Bed Unit.
- 3 Spaces - 4 Bed Unit.
- 3 Spaces - 5 Bed Unit.
- Over provision parking space
- Visitor Parking

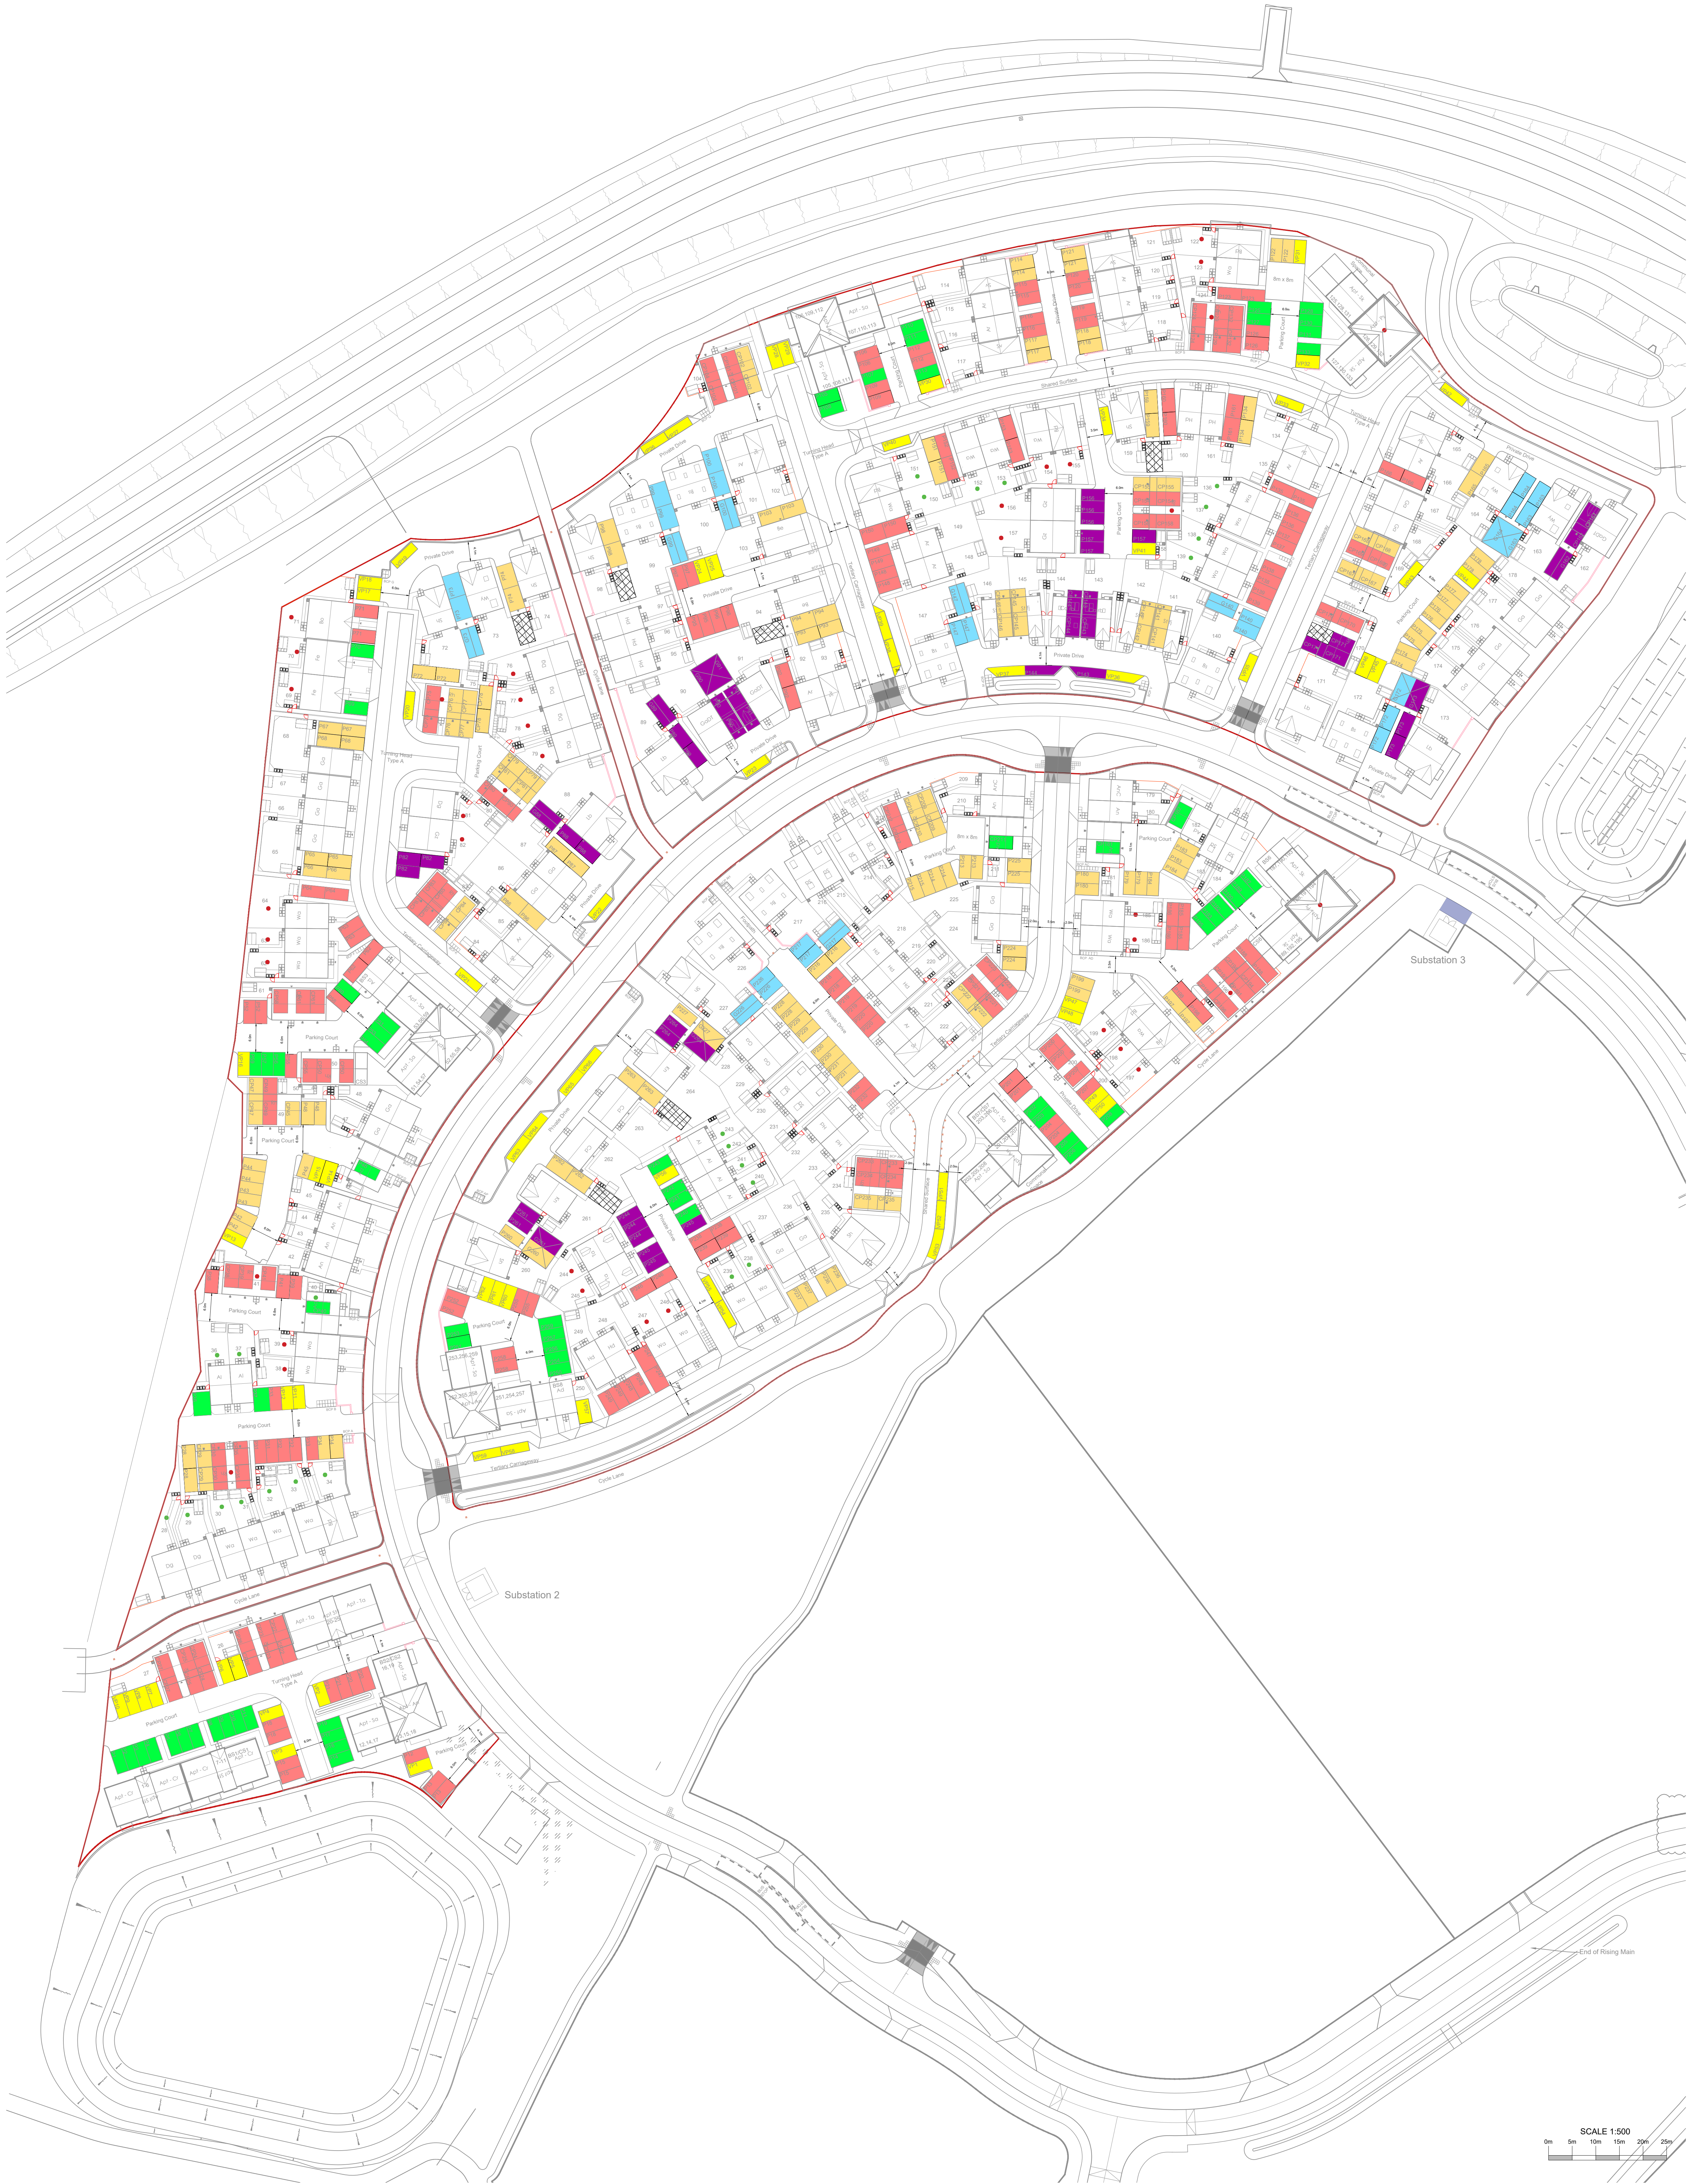

Rev	Description	By	Date

Persimmon
Persimmon Homes Suffolk
Orion Court, Orion Avenue
Great Bakenham
Suffolk, IP6 0LW
Tel: 01473 927400

Site Name:
Haverhill Phase 4a,4b and 5b

Drawing:
Parking Allocation Plan

Scale@A0: 1:500	Date: Jan 2025
Drawn By: IR	Checked By: ZL
Drawing No: 047-P-140	Rev: -

