



NORTH

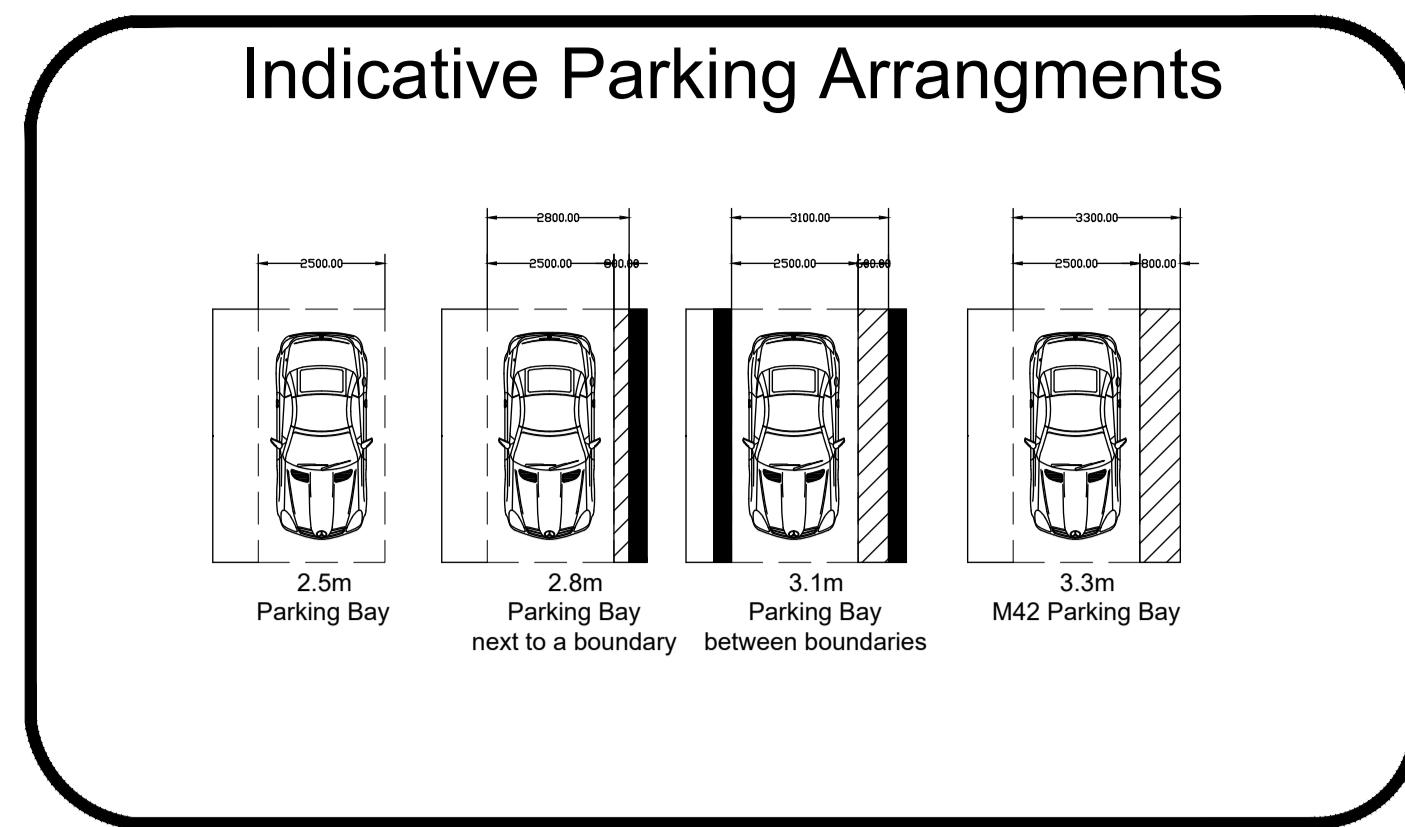

Note & Key  
**Affordable Note:** The location of the affordable housing on this plan is indicative only and both the location and number of affordable housing plots may be subject to change.

Parking Bay Min Width Key	
Site Boundary	
Visitor Lay-by-2M Wide X 6M Long	
Visitor Parking Bay-2.5M Wide x 5M Long	
Parking Bay-2.5M Wide	
Parking Bay-2.8M Wide	
Parking Bay-3.1M Wide	
Parking Bay-3.3M Wide	

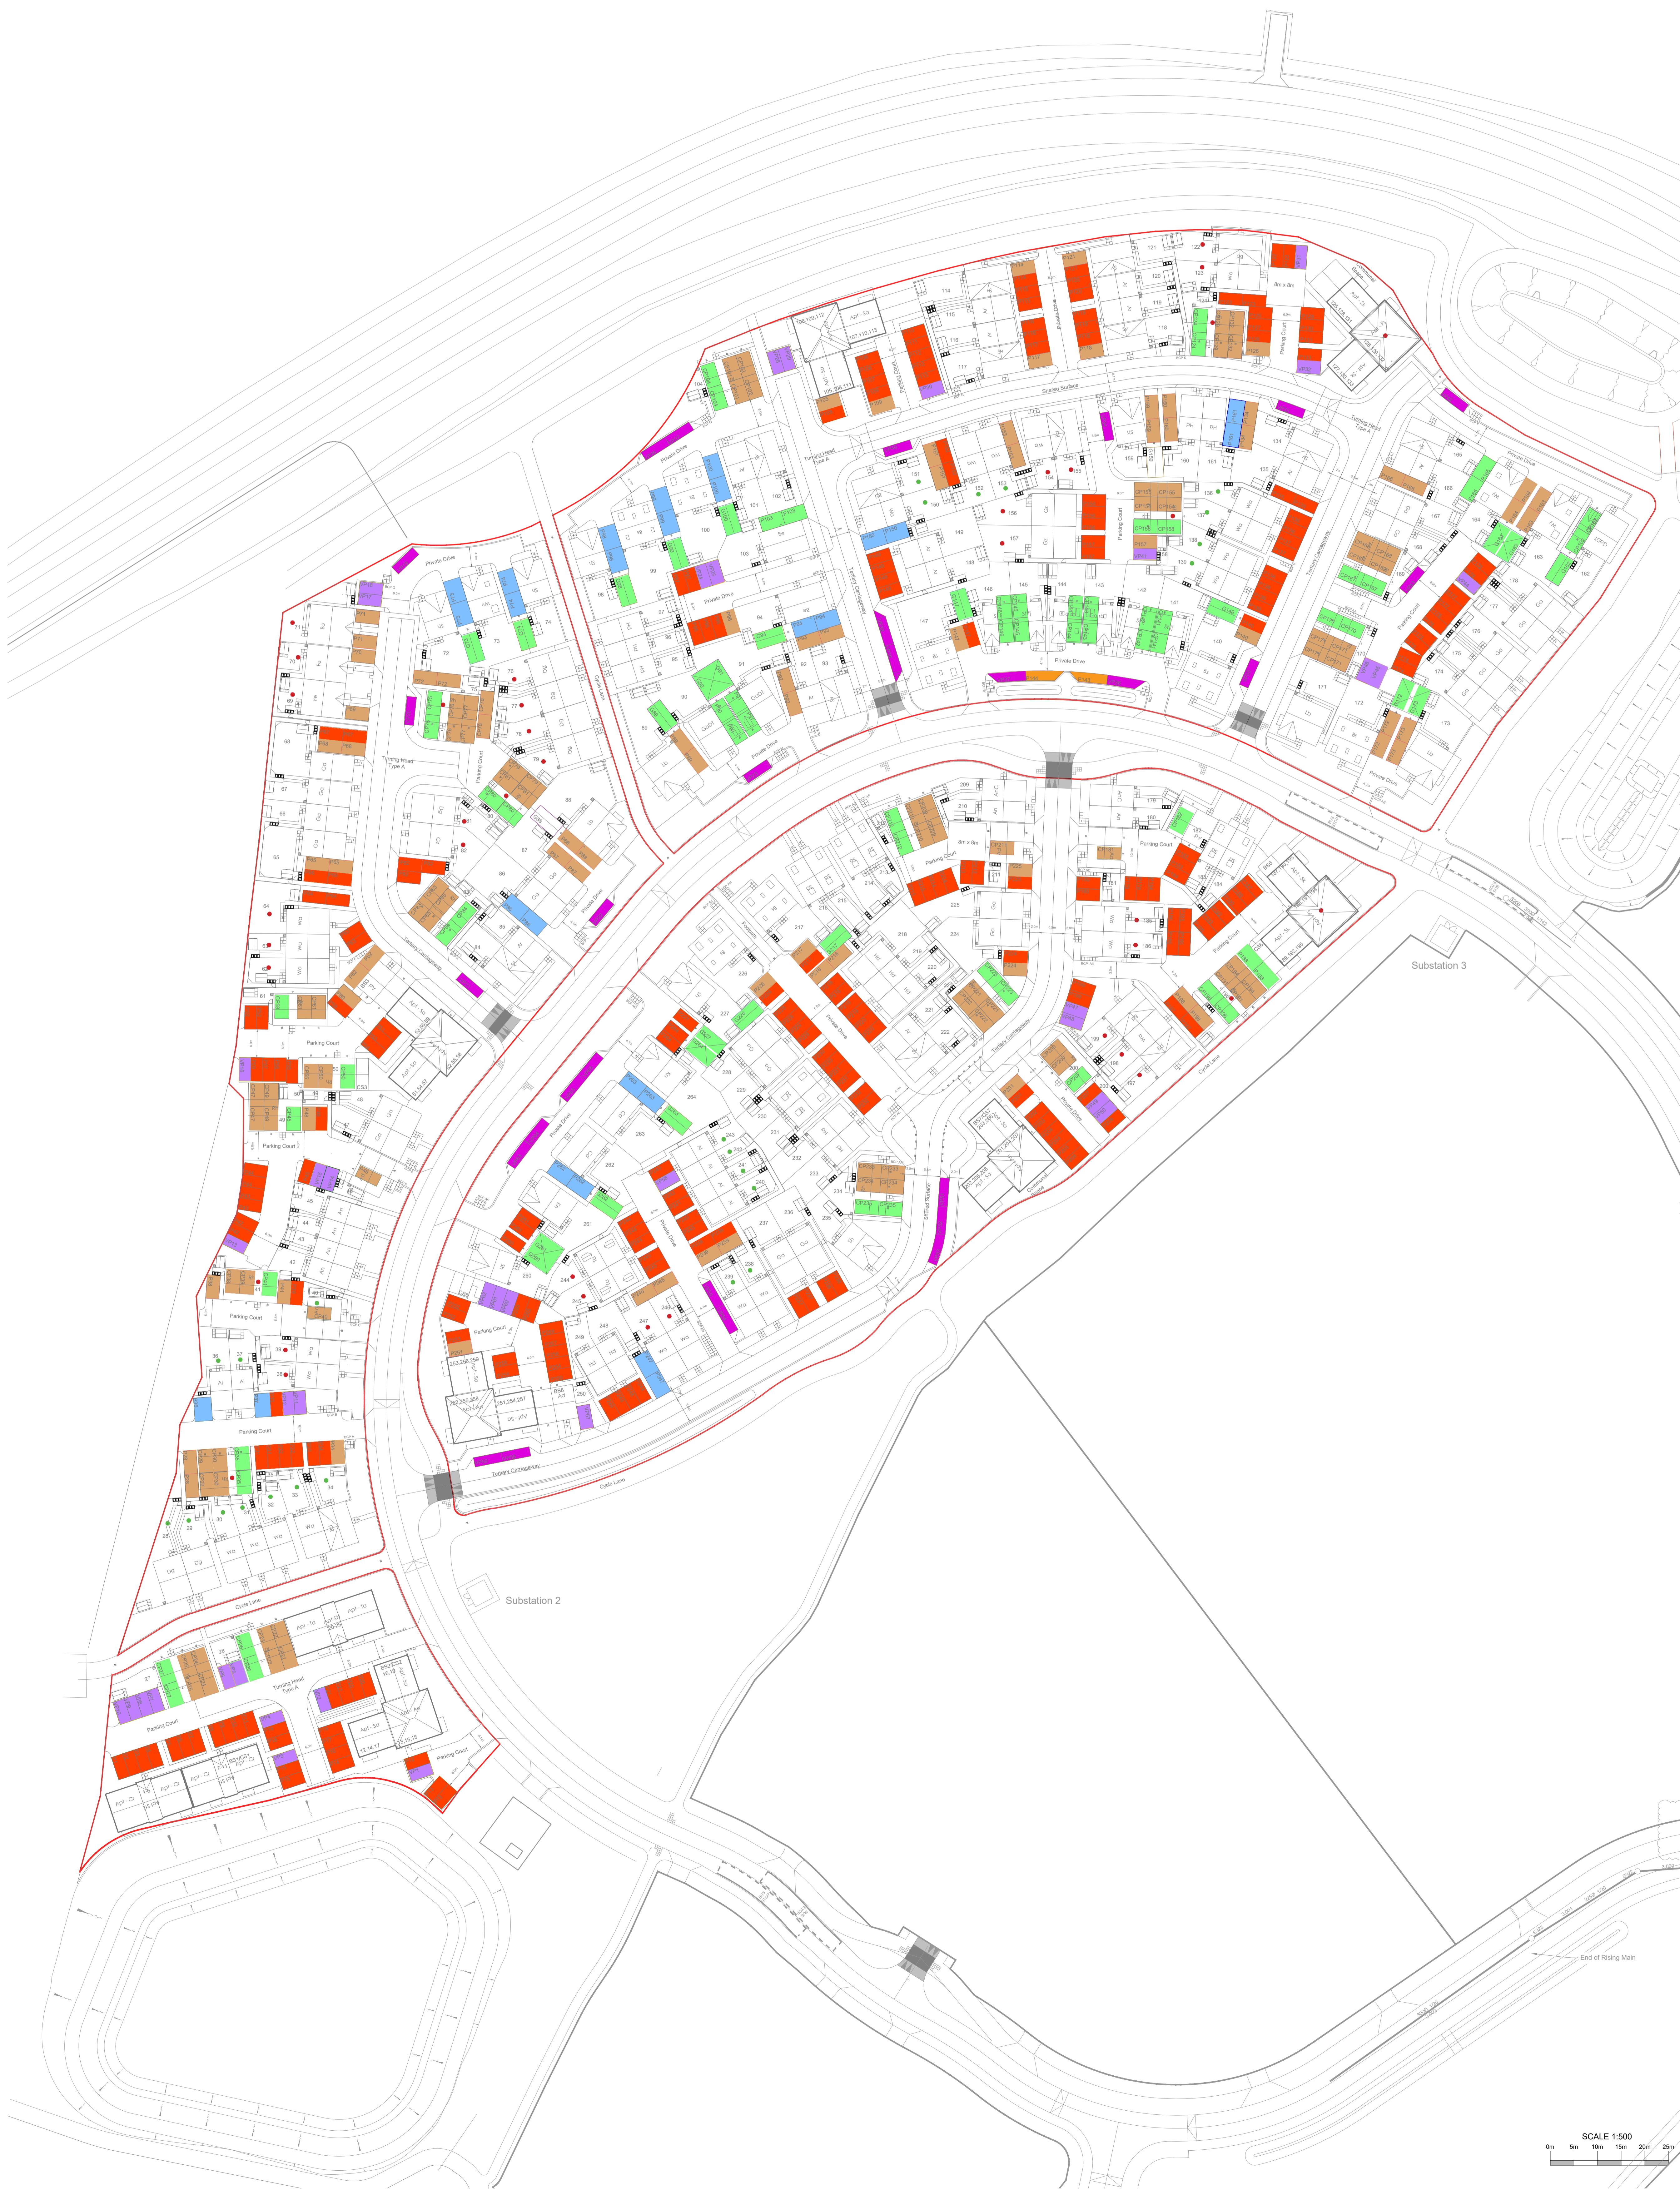

Rev	Description	By	Date

**Persimmon**  
 Persimmon Homes, Suffolk  
 Orion Court, Orion Avenue  
 Great Blakenham  
 Suffolk, IP6 0LW  
 Tel: 01743 227100

Site Name:  
**Haverhill Phase 4a,4b and 5b**

Drawing:  
**Parking Bay Width Plan**

Scale@A0: 1:500 Date: Jan 2025  
 Drawn By: IR Checked By: ZL  
 Drawing No: 047-P-142 Rev: -