


Note & Key
Affordable Note:The location of the affordable housing on this plan is indicative only and both the location and number of affordable housing plots may be subject to change.

Boundary Treatment Key

- 1.8m High Close Board Fence.
- 1.5m High Close Board Fence with 0.3m trellis over
- 1.8m Enhanced Heavy Duty Fence
- 1.8m High Brick Screen Wall
- 1.8m High Brick Screen Dwarf Wall
- 0.45m High Hitching Rail.
- Timber Bollard

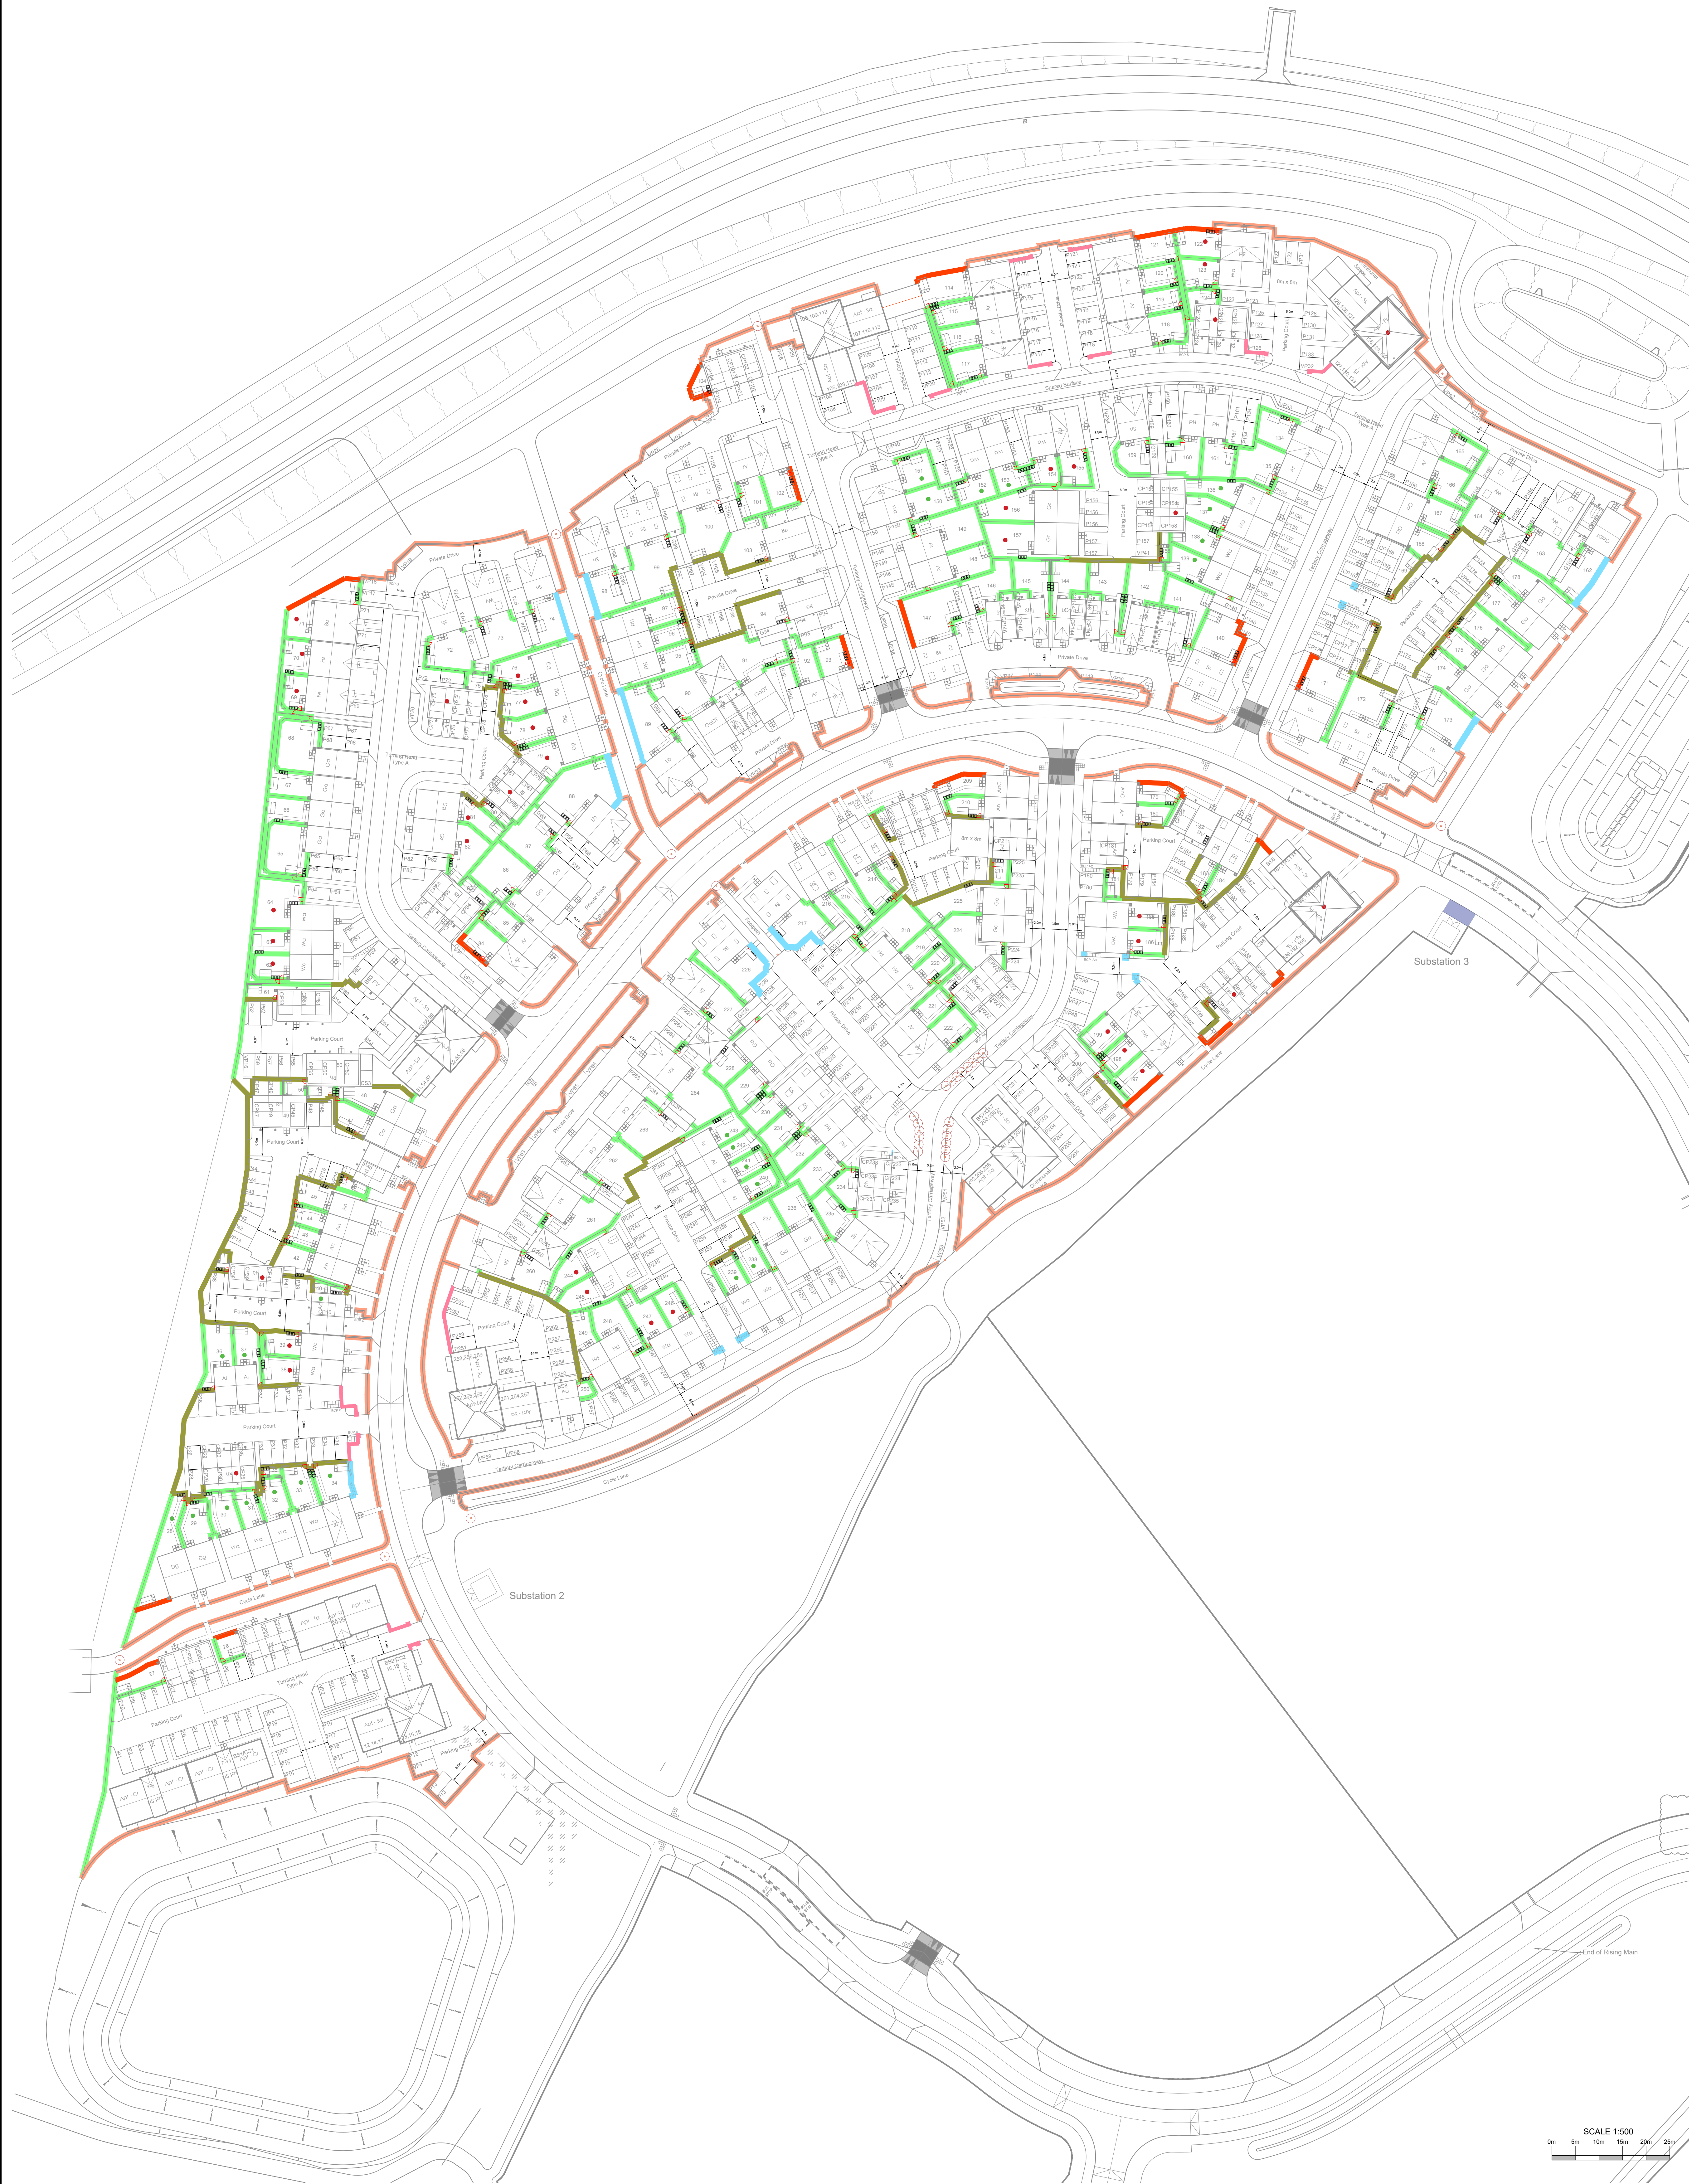

Rev	Description	By	Date
-----	-------------	----	------

Persimmon
Persimmon Homes Suffolk
Orion Court, Orion Avenue
Great Bakersham
Suffolk, IP6 0LW
Tel: 01473 927400

Site Name:
Haverhill Phase 4a,4b and 5b

Drawing:
Boundary Treatment Plan

Scale@A0: 1:500	Date: Jan 2025
Drawn By: IR	Checked By: ZL

Drawing No:
047-P-170

Rev:
-

SCALE 1:500
0m 5m 10m 15m 20m 25m