


Note & Key
Affordable Note: The location of the affordable housing on this plan is indicative only and both the location and number of affordable housing plots may be subject to change.

Surface Hard Landscaping Key	
Site Boundary	
	Blocks 200x100 Brindle. Concrete block paving laid 90° herringbone pattern.
	Blocks 200x100 Buff. Concrete block paving laid 90° herringbone pattern.
	Black tarmac to engineers spec.
	Black Tarmac Footpath to engineers spec.
	Black Tarmac Carriageway to engineers spec.
	Hoggin Path
	Timber square bollard, 600mm high.

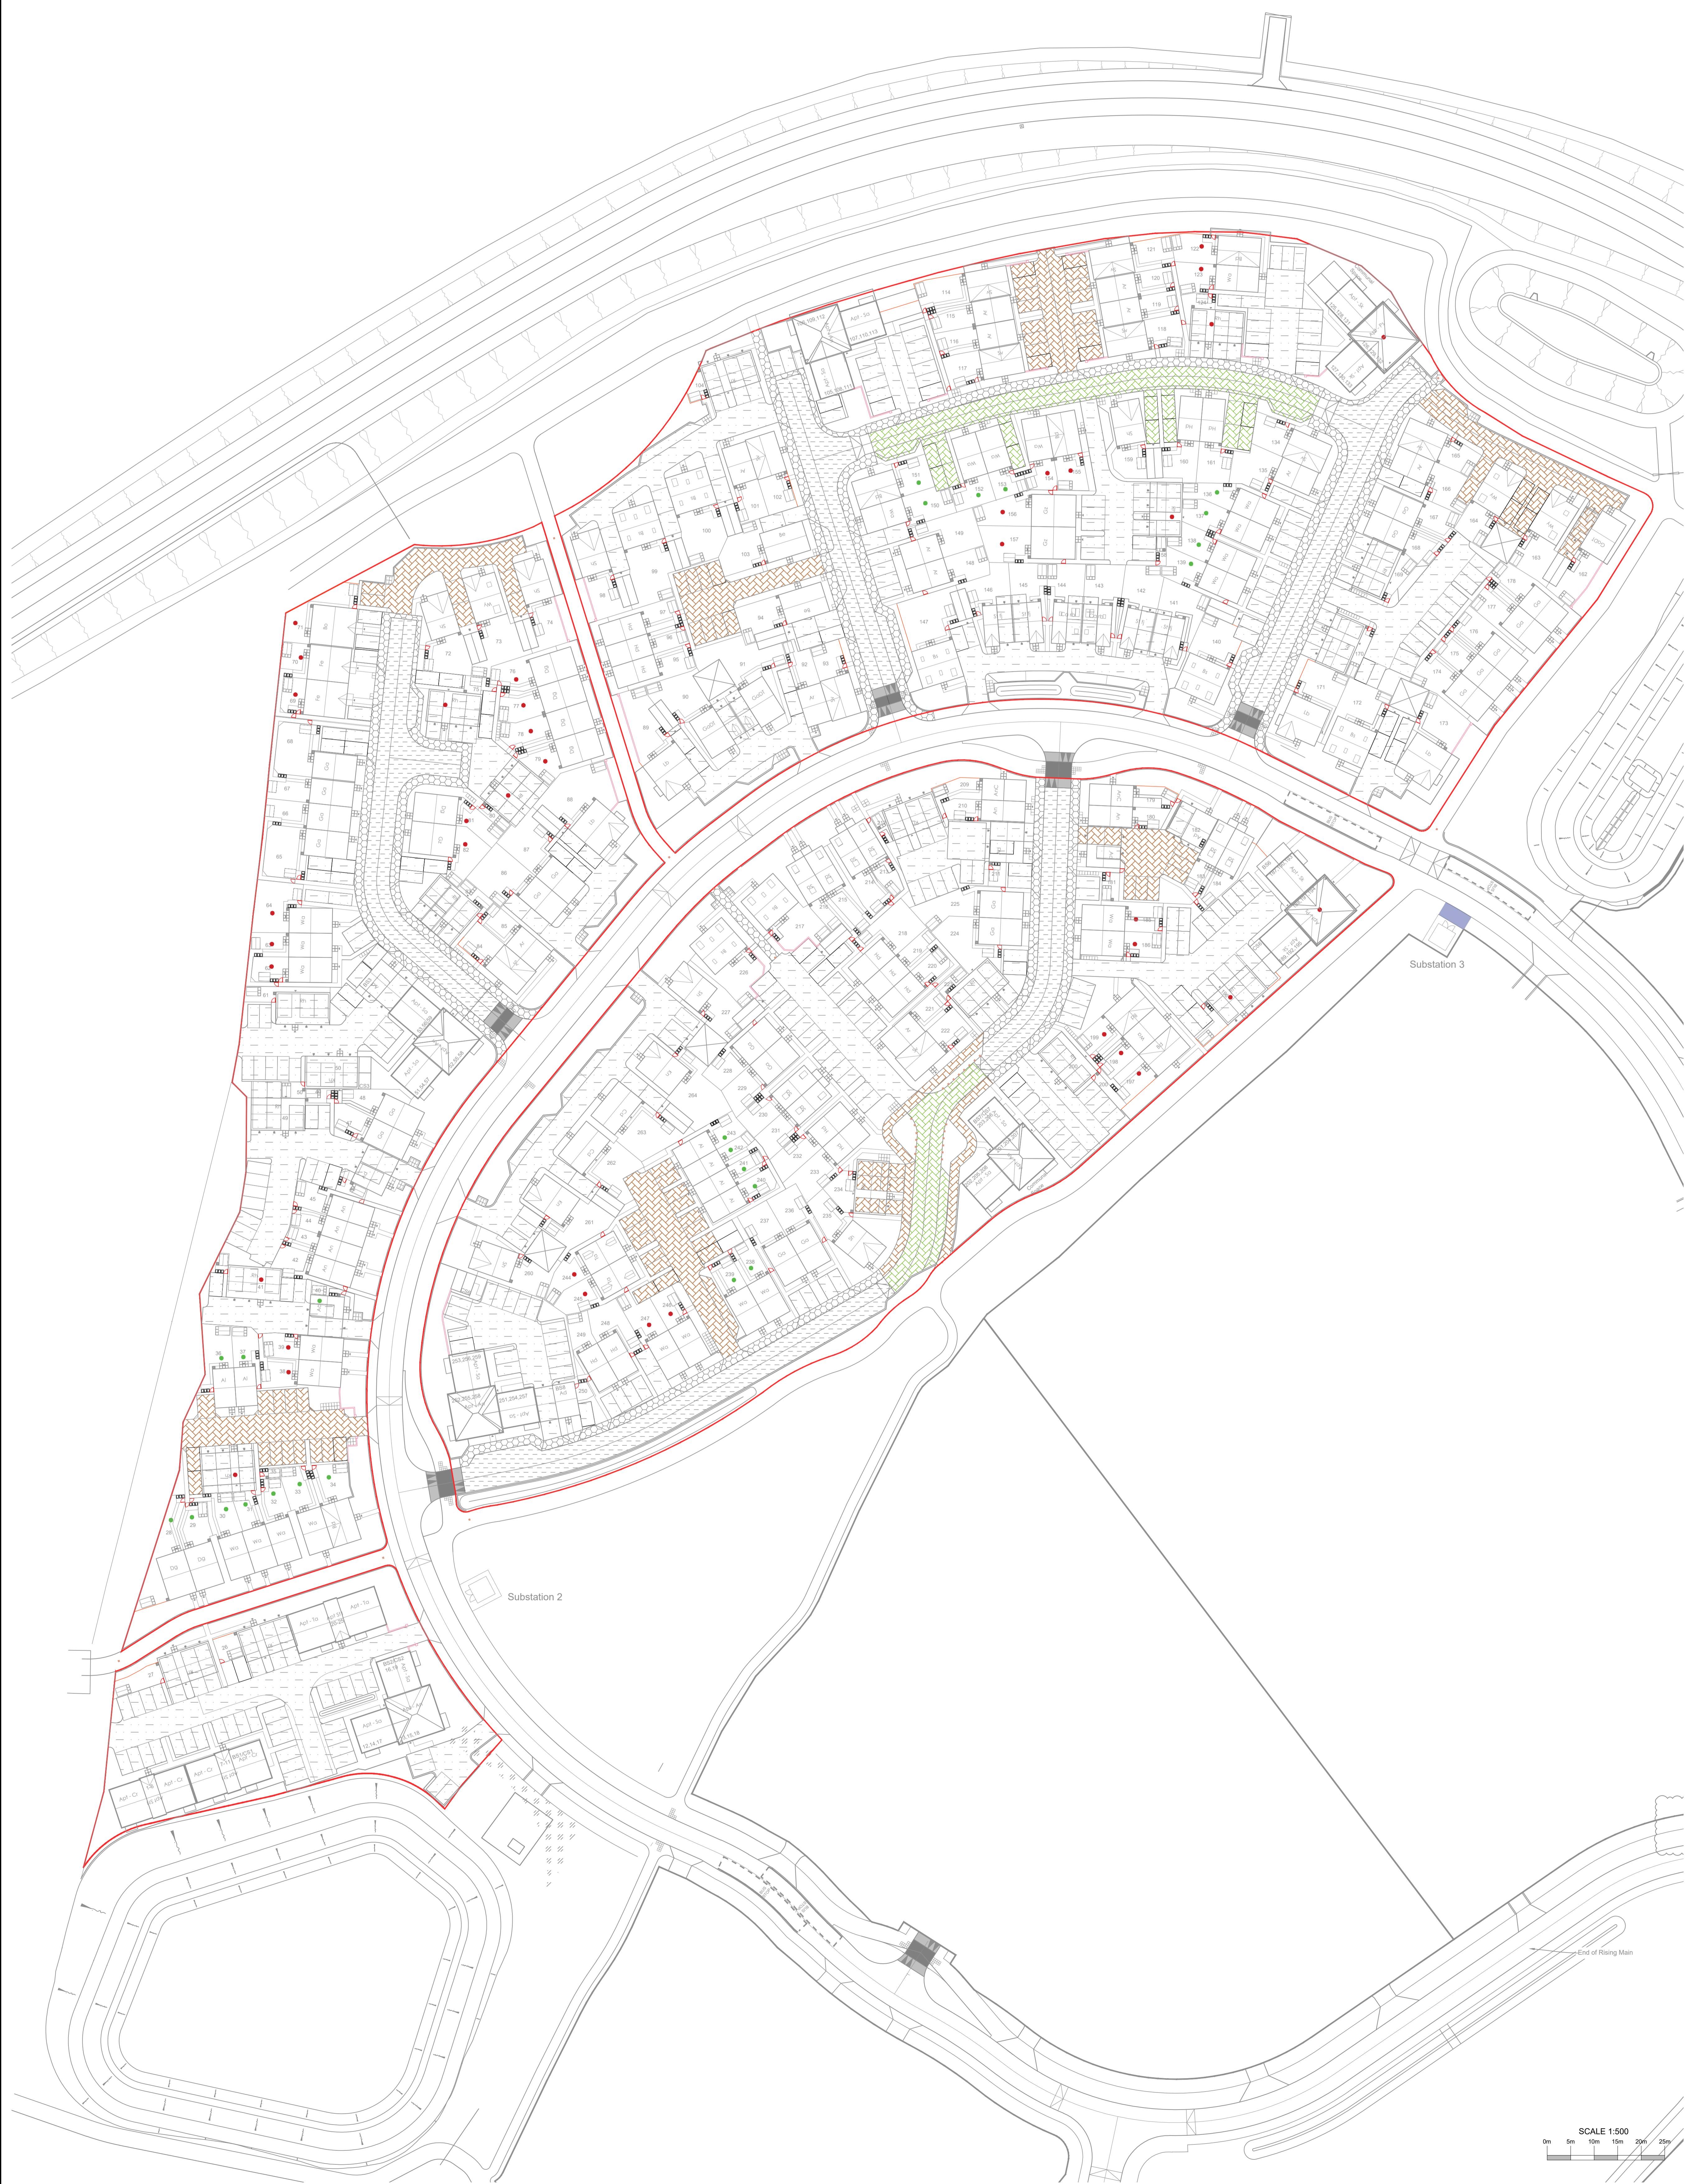

Persimmon
Persimmon Homes, Suffolk
Orion Court, Orion Avenue
Great Blakenham
Suffolk, IP6 0LW
Tel: 01743 227100

Site Name:
**Haverhill Phase 4a,4b
and 5b**

Drawing:
**Surface Plan -
Hard landscaping plan**

Scale@A0: 1:500 Date: Dec 2024

Drawn By: ZL Checked By: AH

Drawing No: 047-P-195 Rev: -