


Section A-A

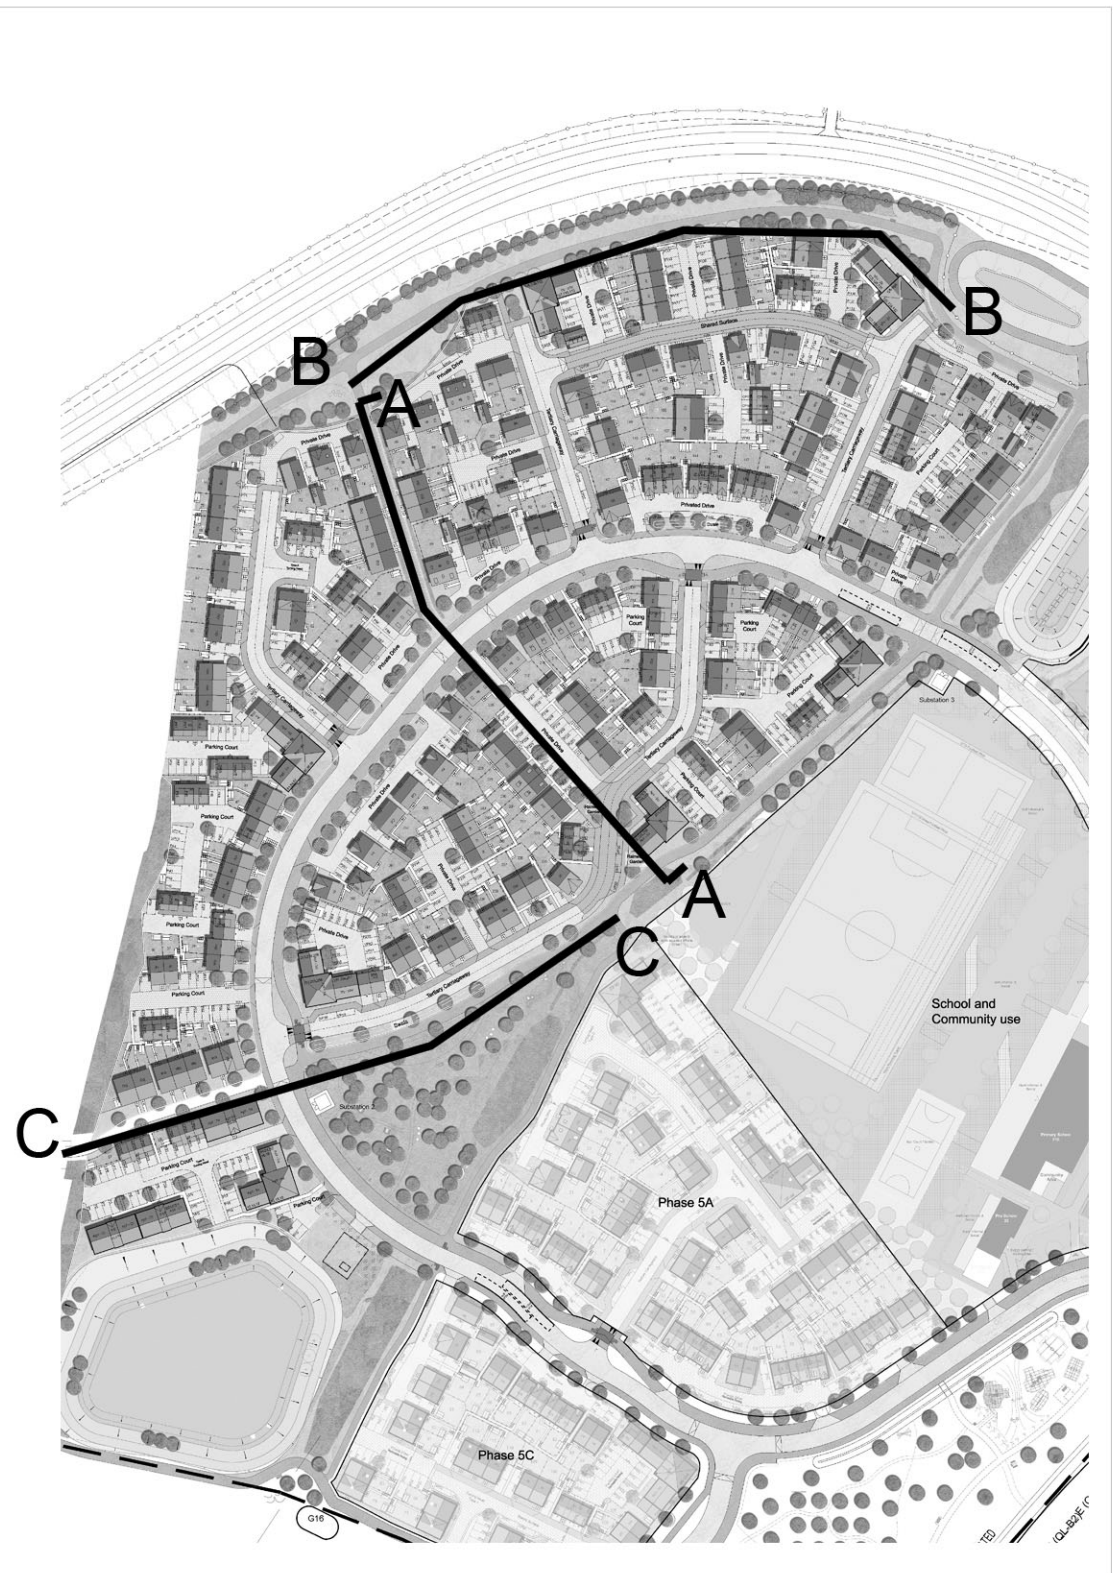

Section B-B



Section C-C

Rev	Description	By	Date
-----	-------------	----	------



Persimmon Homes Suffolk
Orion Court, Orion Avenue
Great Blakenham
Suffolk, IP6 0LW
Tel: 01473 927400

Site Name:
**Haverhill Phase 4a,4b
and 5b**

Drawing:
Street Scenes A-C

Scale@A0: 1:200	Date: Jan 2025
Drawn By: ZL	Checked By: AH
Drawing No: 047-P-115	Rev: -