



ALL DIMENSIONS TO BE CHECKED ON SITE.

DO NOT SCALE FROM THIS DRAWING
EXCEPT FOR THE PURPOSES OF LOCAL
AUTHORITY PLANNING

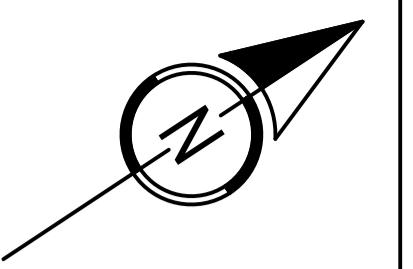

rev	date	description
PLANNING		
 HONE EDWARDS ASSOCIATES		
Design Studio Millars Three Southmill Road Bishop's Stortford Herts, CM23 3DH email: firstname.lastname@honeedwards.co.uk		Tel: 01279 758545 Fax: 01279 757730
address TACO BELL UNIT 3 EHRINGHAUSEN WAY HAVERHILL SUFFOLK CB9 0ER		
drawing title EXISTING GA PLAN PLANNING		
drawing no. 3682/PL000		revision
drawn by RJS		checked
scale 1:50 @ A1		date MARCH 2025

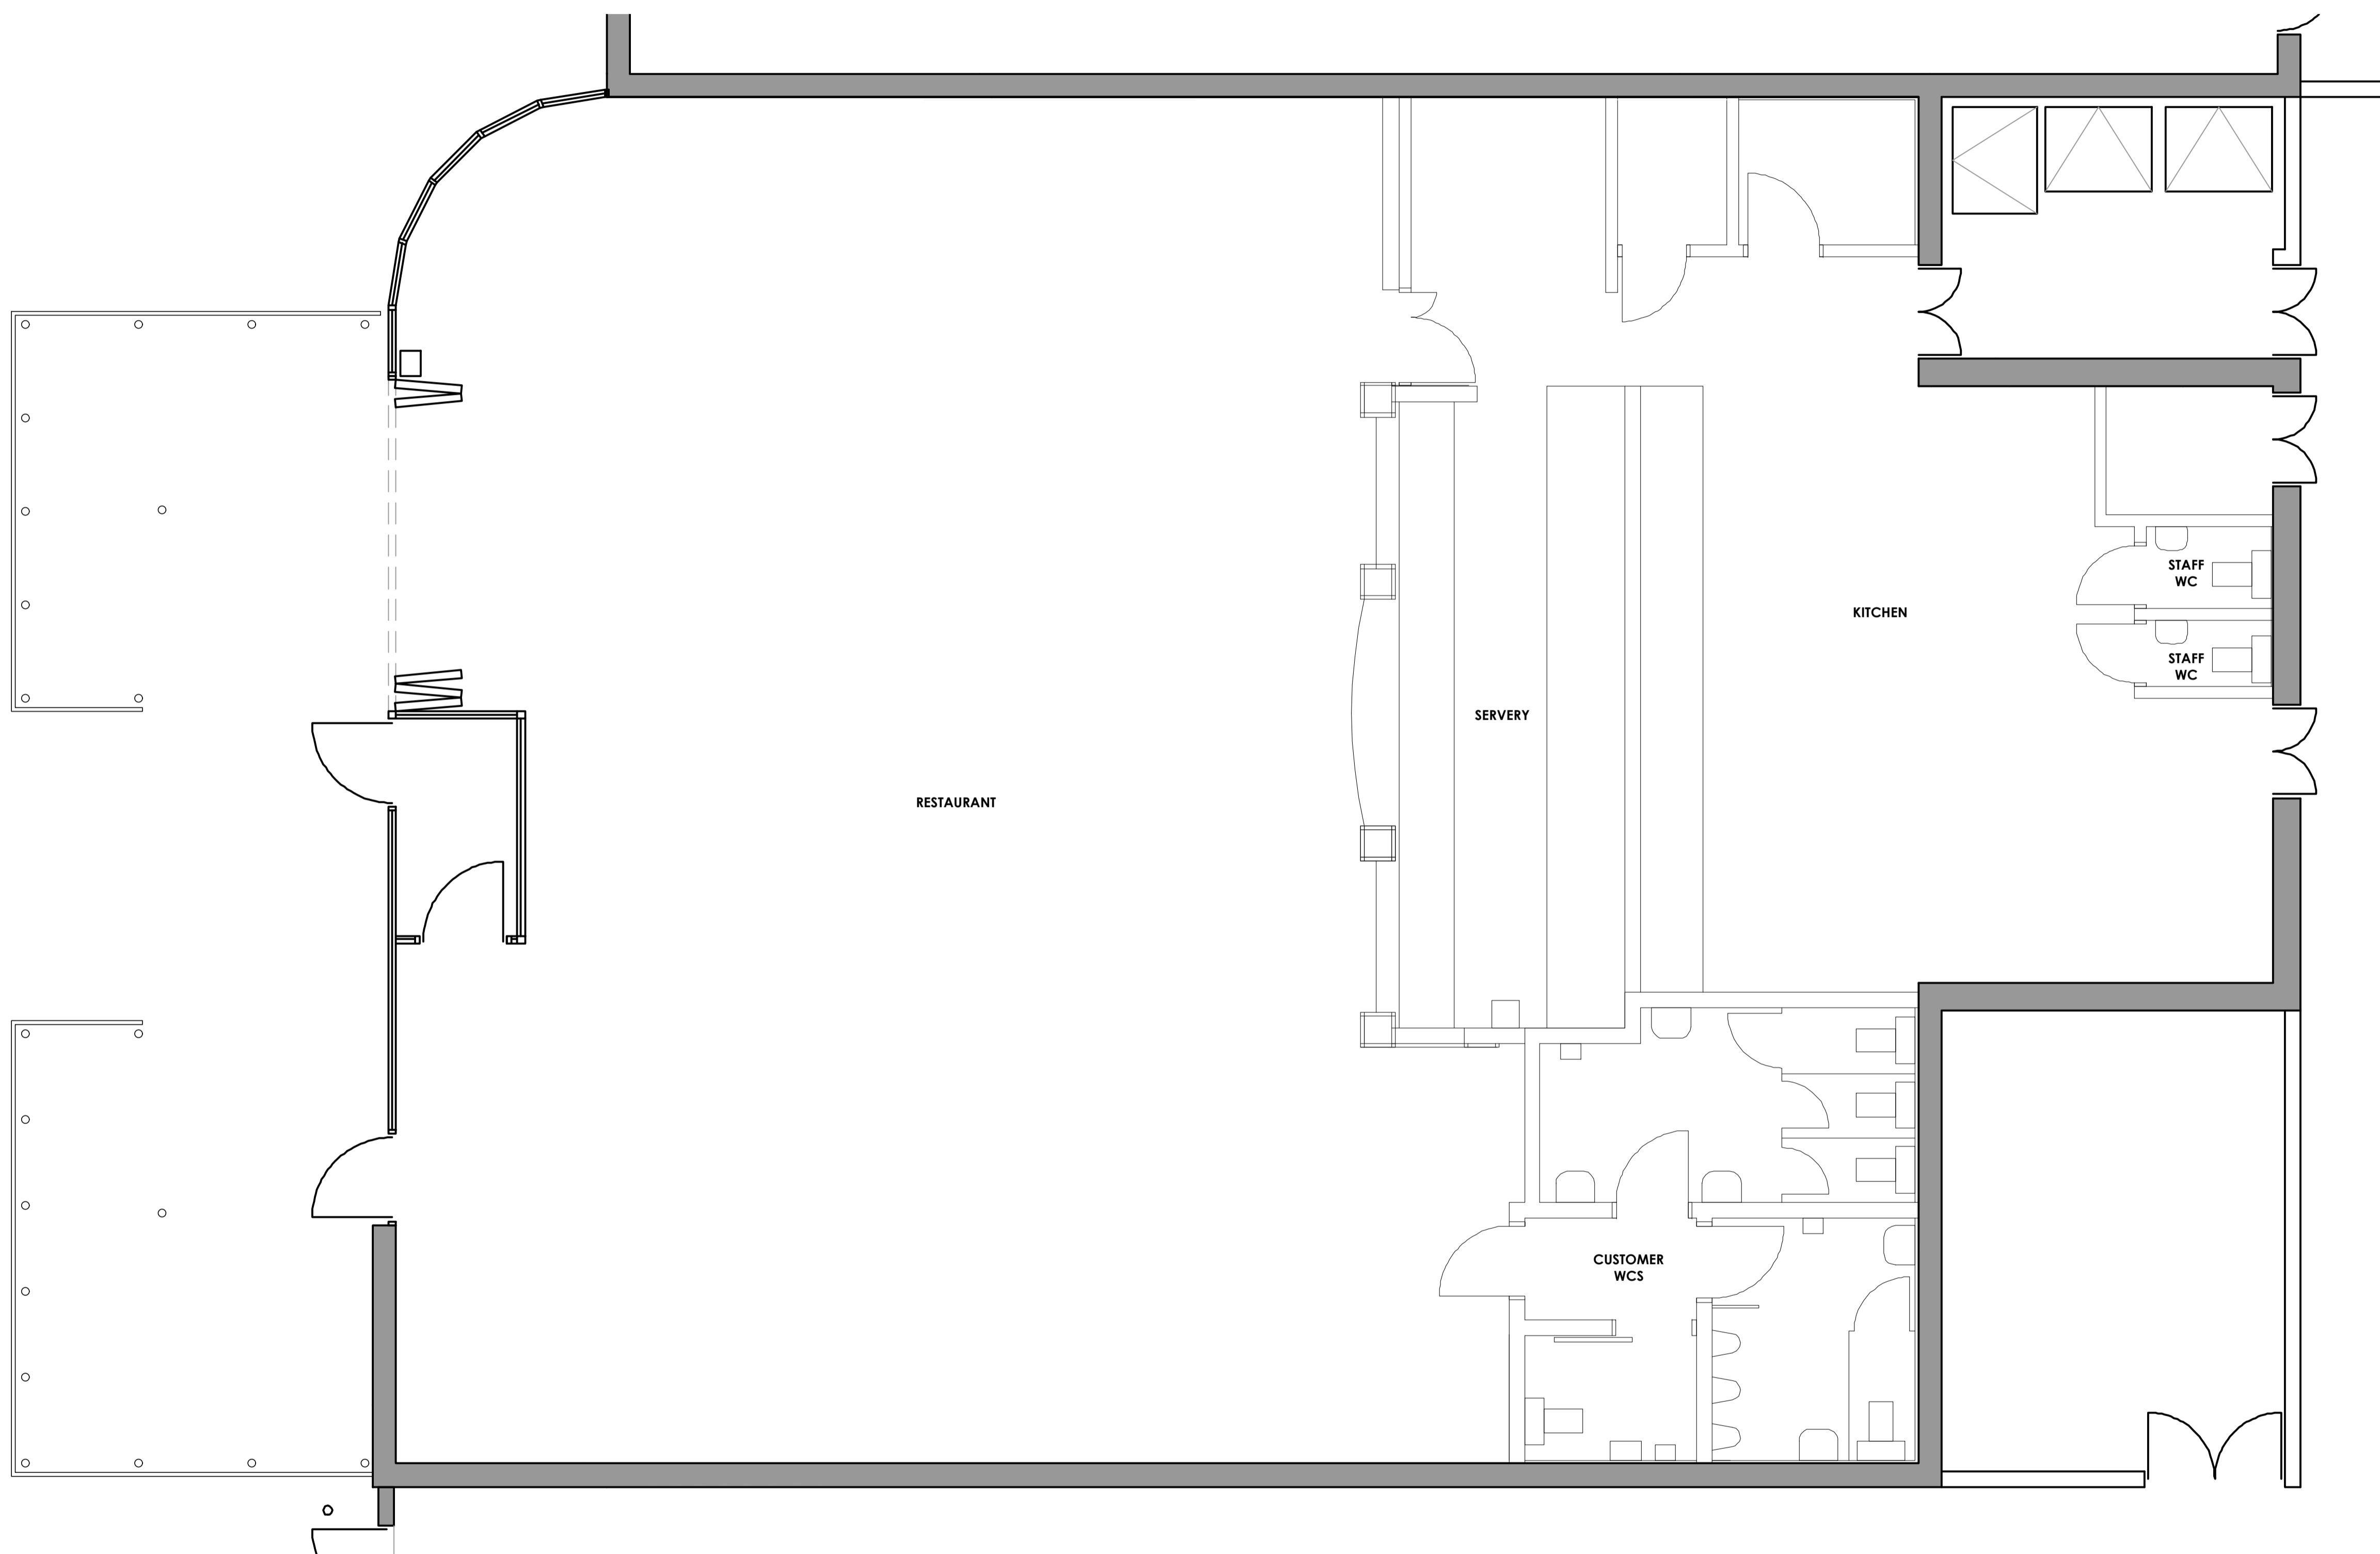

existing general arrangement plan

scale - 1:50 @ A1

<divPAGE-Footer-1!



10

MARCH 2025