

**FACILITY TYPE**  
FOOTBALL & BASKETBALL PLAYZONE  
MACADAM PLAYZONE WITH PERIMETER  
FENCING, FLOODLIGHTING, HARD-STANDING AREA AND  
EQUIPMENT




**CONSTRUCTION**  
COLOUR COATED  
65MM 2 LAYER MACADAM  
250MM SUB BASE  
FORMATION LAYER

**DIMENSIONS**  
FENCE TO FENCE = 30 X 20M  
2NR GOAL RECESSES = 3.66 X 1M  
SPECTATOR AREA = 30 X 2M  
ACCESS ROUTE

**PERIMETER FENCING**  
NEW TWIN BAR PANEL FENCING (3M HIGH RAISING TO 4M  
BEHIND GOALS) AROUND FOOTPRINT OF PLAYZONE  
3NR DOUBLE GATE ACCESS  
1NR SINGLE GATE ACCESS

**LED FLOODLIGHTING**  
8.0M HIGH FENCE FIXED LED FLOODLIGHTING  
(4NR LUMINAIRES TOTAL)  
AVERAGE LUX = 120LUX  
UNIFORMITY = 0.65  
(LIGHTING PLAN SEPARATE)

**EQUIPMENT**  
2NR GOALS (INTEGRAL TO FENCING)  
4NR BASKETBALL HOOPS  
2NR BENCHES  
2NR WASTE BINS  
1NR STORAGE CONTAINER

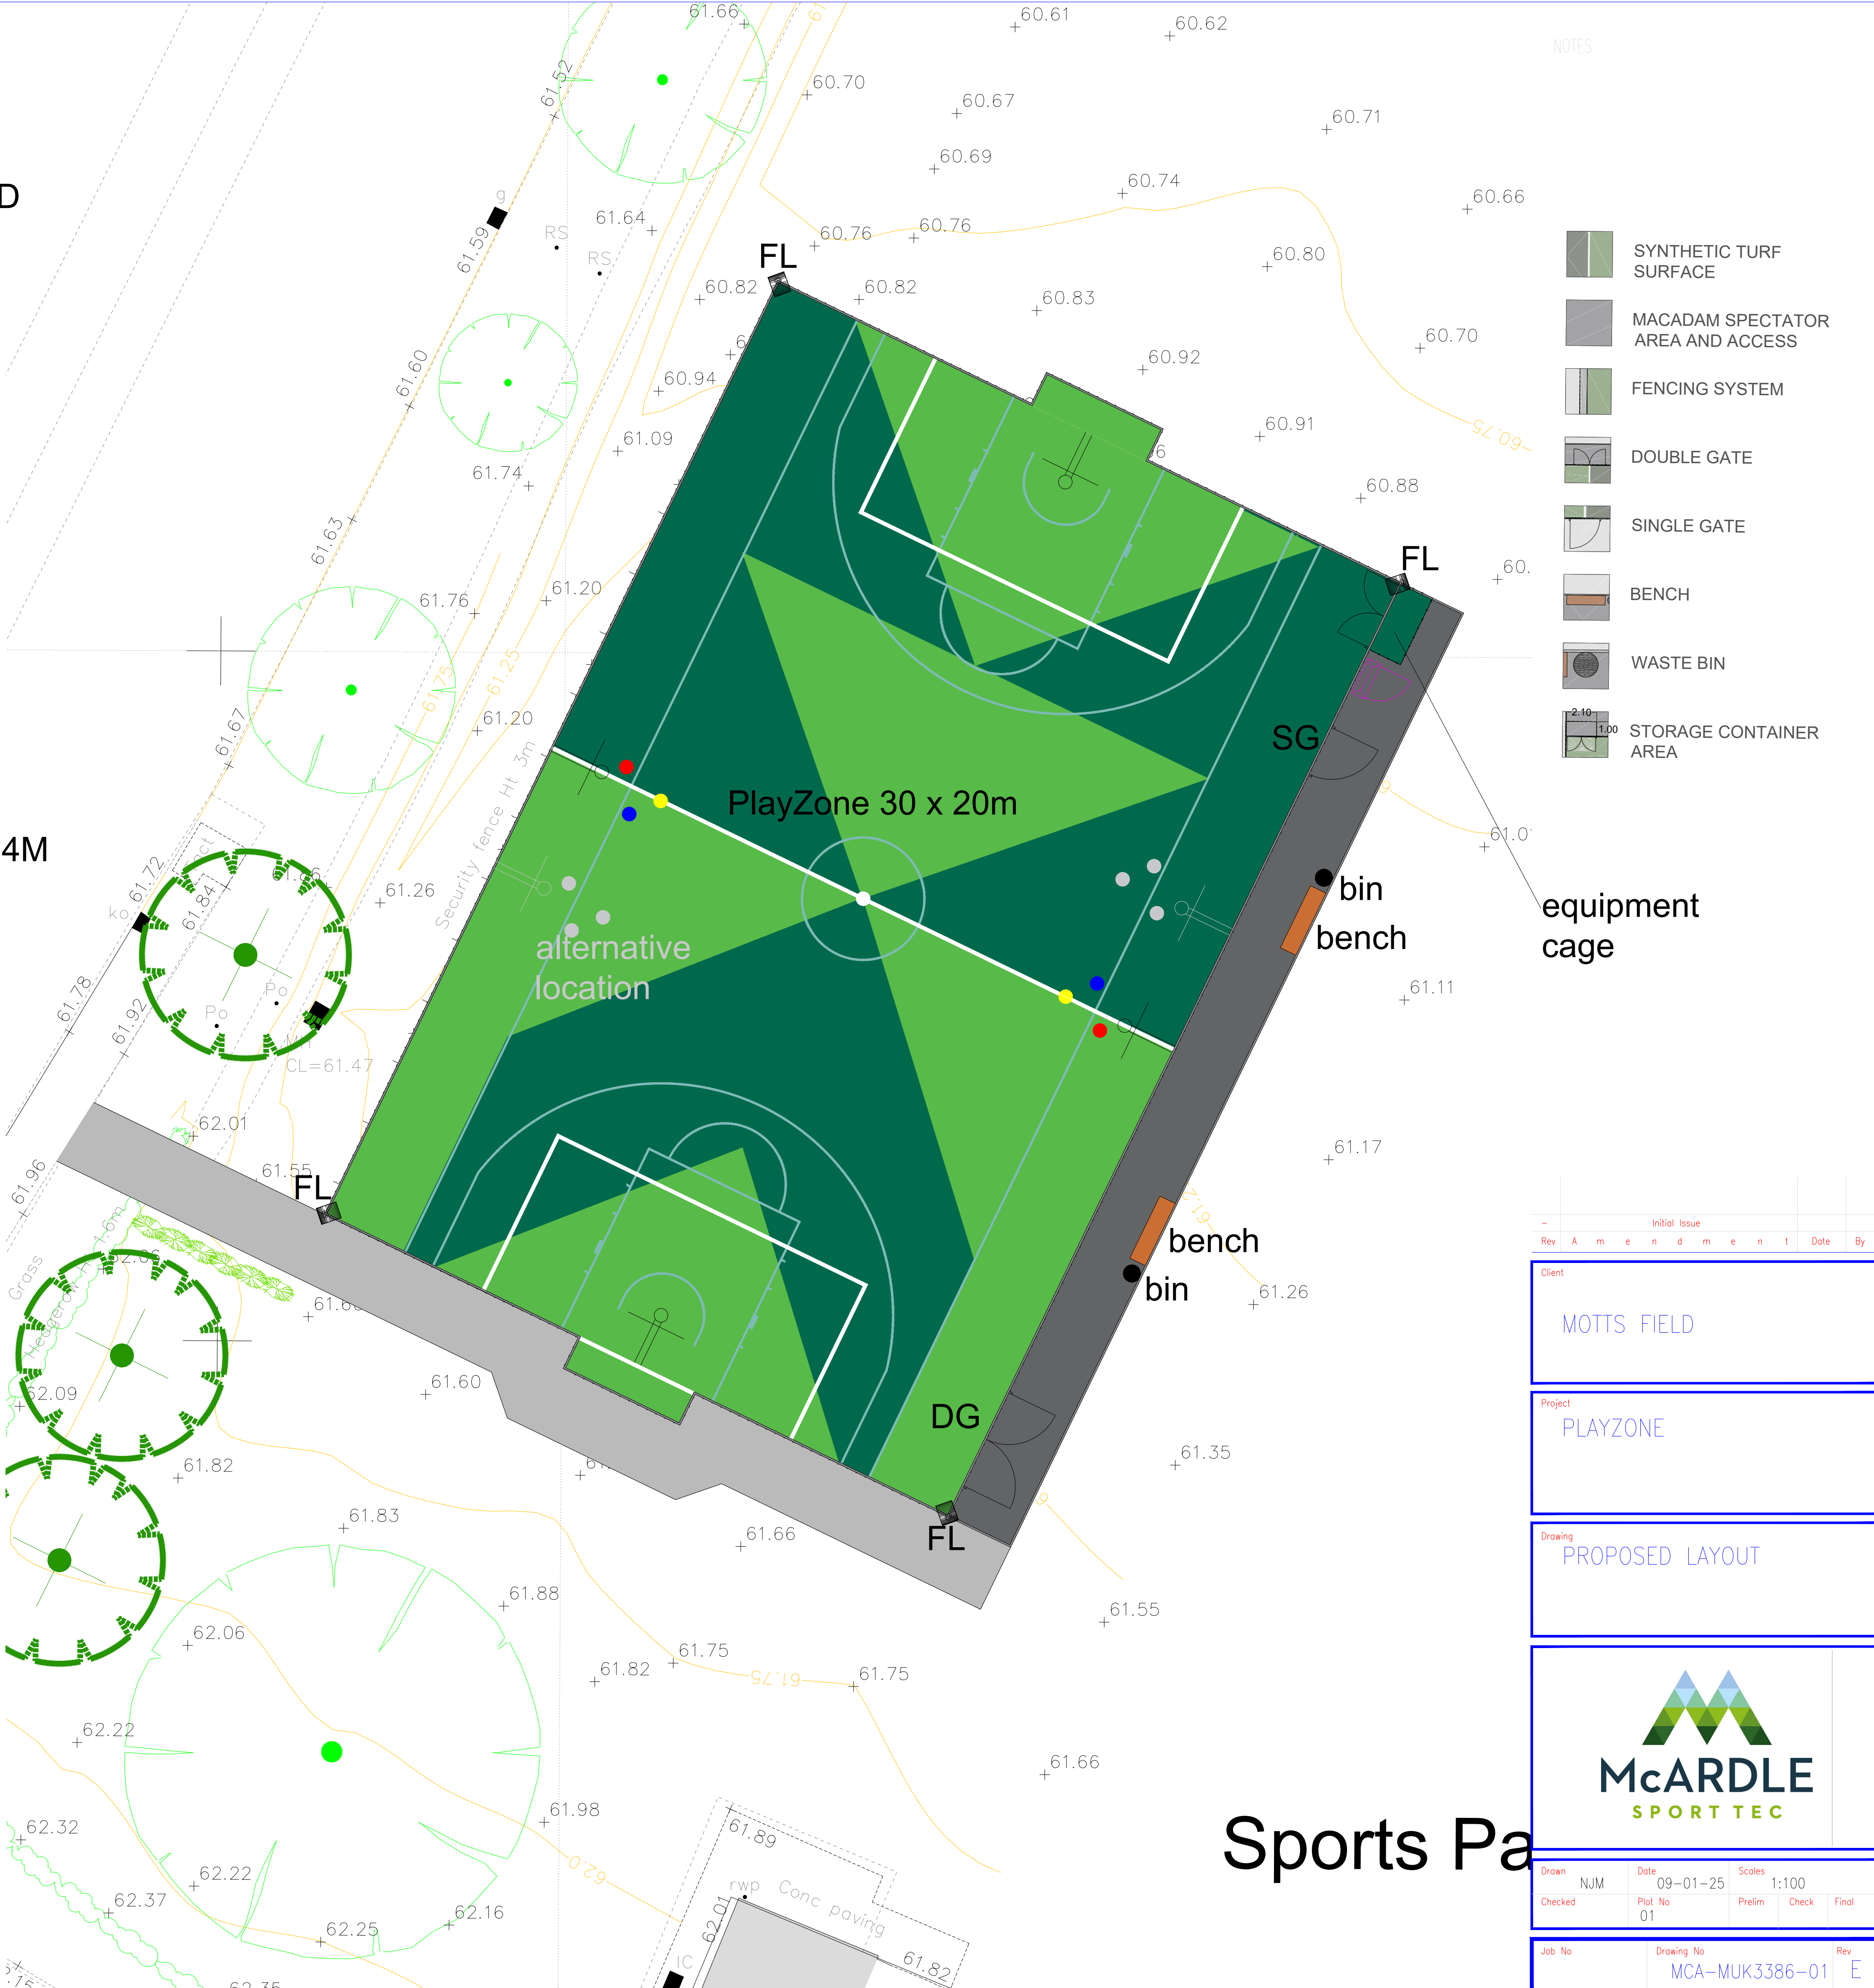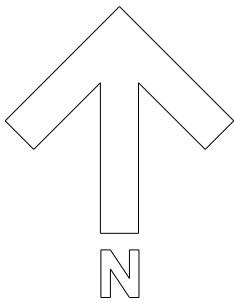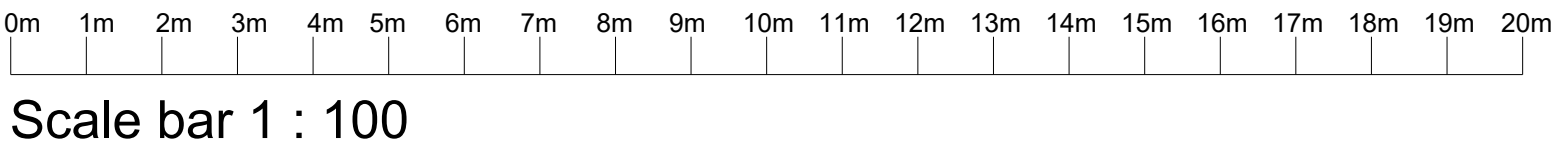

Sports Pa