




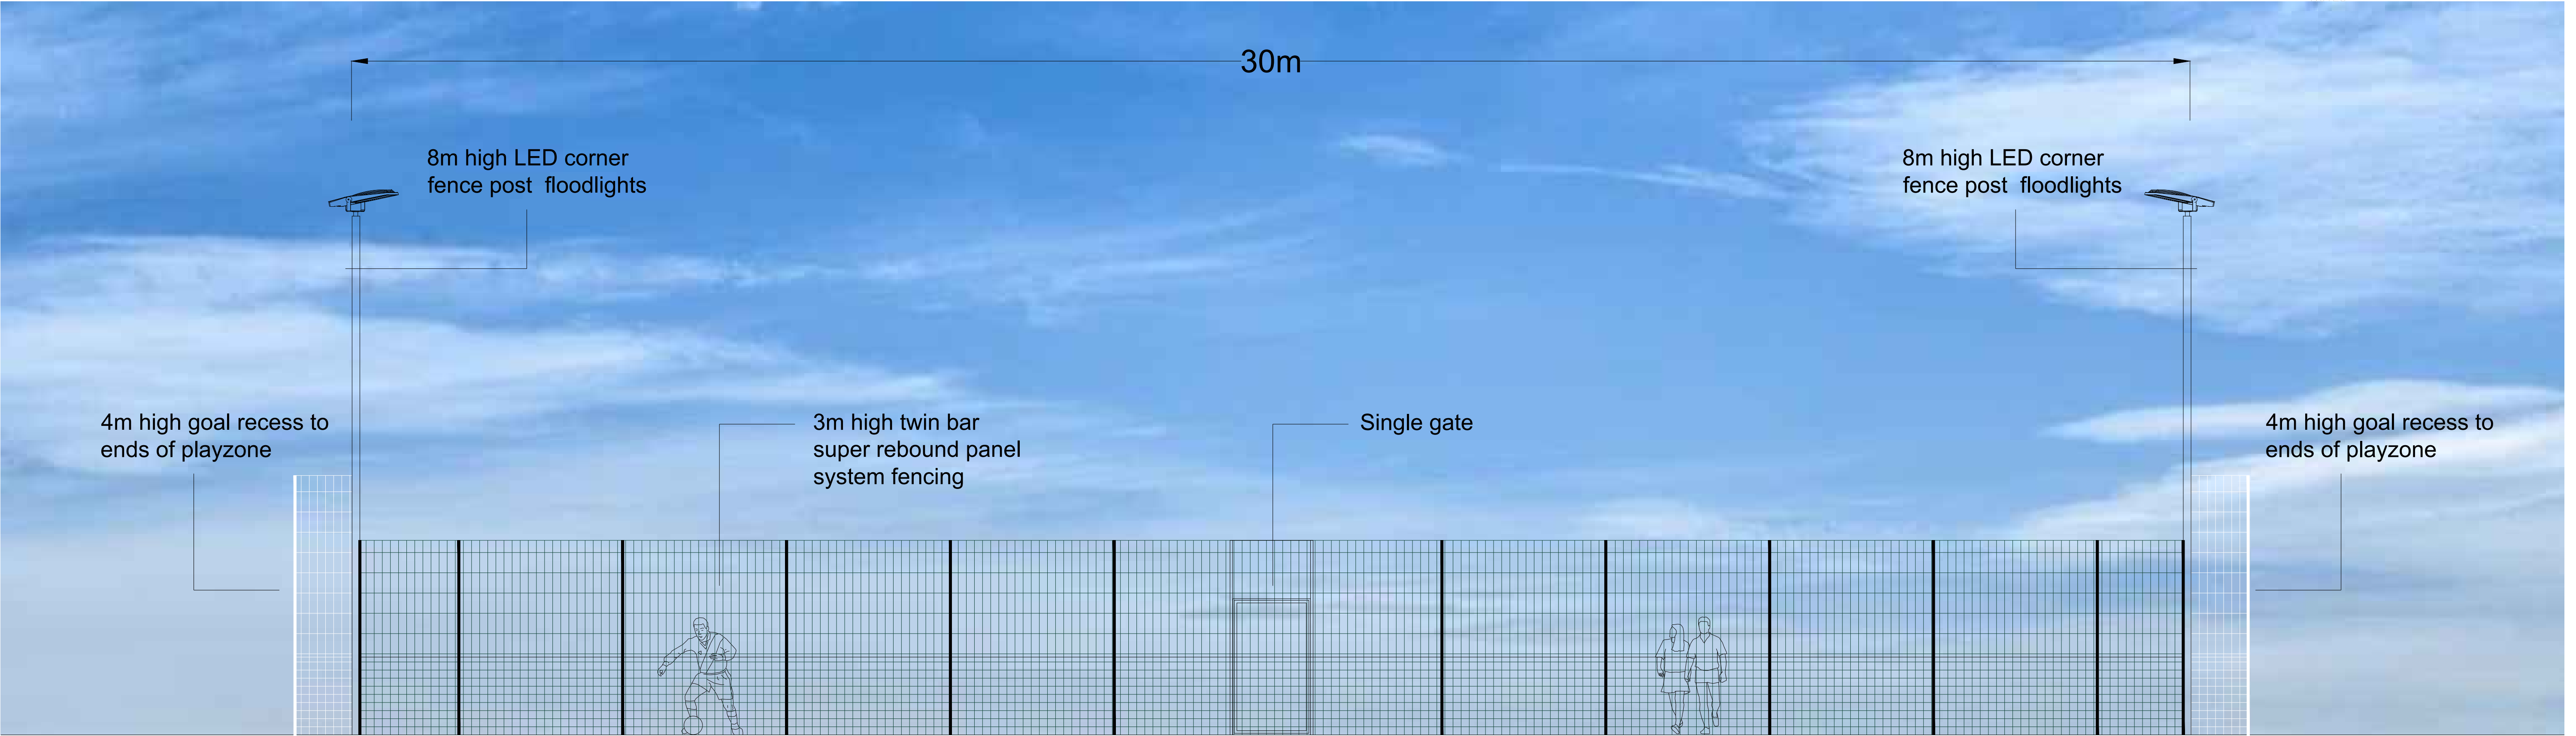

SIDE ELEVATIONS

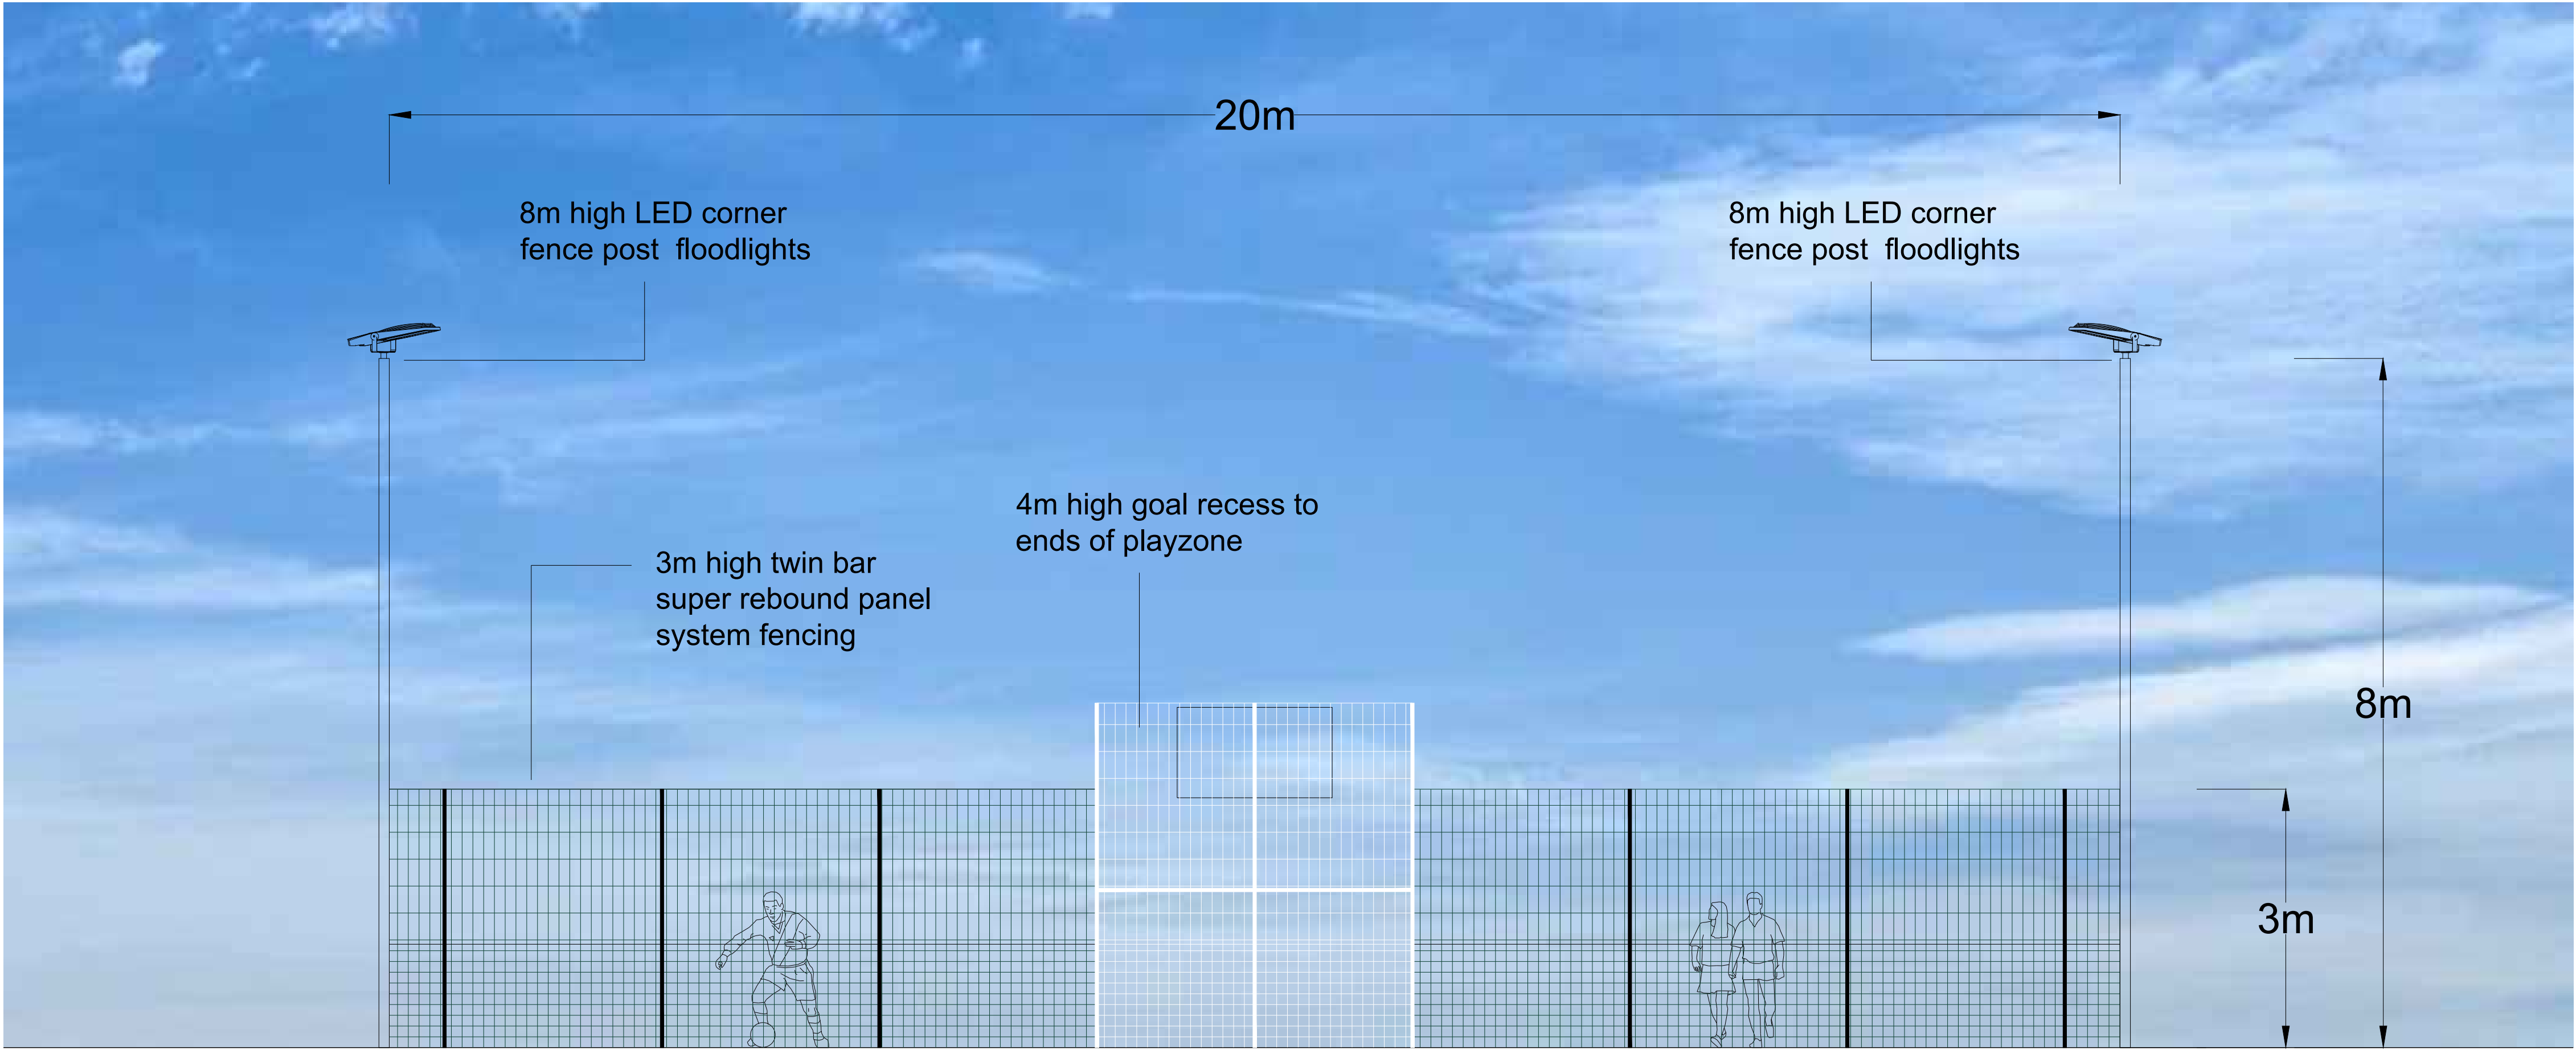

END ELEVATIONS

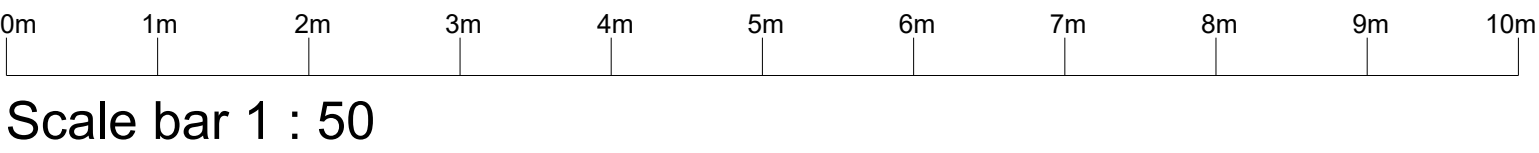

|                                                                                                  |   |               |   |                |   |          |   |        |   |       |    |
|--------------------------------------------------------------------------------------------------|---|---------------|---|----------------|---|----------|---|--------|---|-------|----|
| -                                                                                                |   | Initial Issue |   |                |   |          |   |        |   |       |    |
| Rev                                                                                              | A | m             | e | n              | d | m        | e | n      | t | Date  | By |
| Client                                                                                           |   |               |   |                |   |          |   |        |   |       |    |
| MOTTS FIELD                                                                                      |   |               |   |                |   |          |   |        |   |       |    |
| Project                                                                                          |   |               |   |                |   |          |   |        |   |       |    |
| PLAYZONE                                                                                         |   |               |   |                |   |          |   |        |   |       |    |
| Drawing                                                                                          |   |               |   |                |   |          |   |        |   |       |    |
| ELEVATIONS                                                                                       |   |               |   |                |   |          |   |        |   |       |    |
| <div></div> |   |               |   |                |   |          |   |        |   |       |    |
| Drawn                                                                                            |   | NJM           |   | Date           |   | 17-02-25 |   | Scales |   | 1:50  |    |
| Checked                                                                                          |   |               |   | Plot No        |   | 01       |   | Prelim |   | Check |    |
| Final                                                                                            |   |               |   |                |   |          |   |        |   |       |    |
| Job No                                                                                           |   |               |   | Drawing No     |   |          |   | Rev    |   |       |    |
|                                                                                                  |   |               |   | MCA-MUK3386-04 |   |          |   |        |   |       |    |