



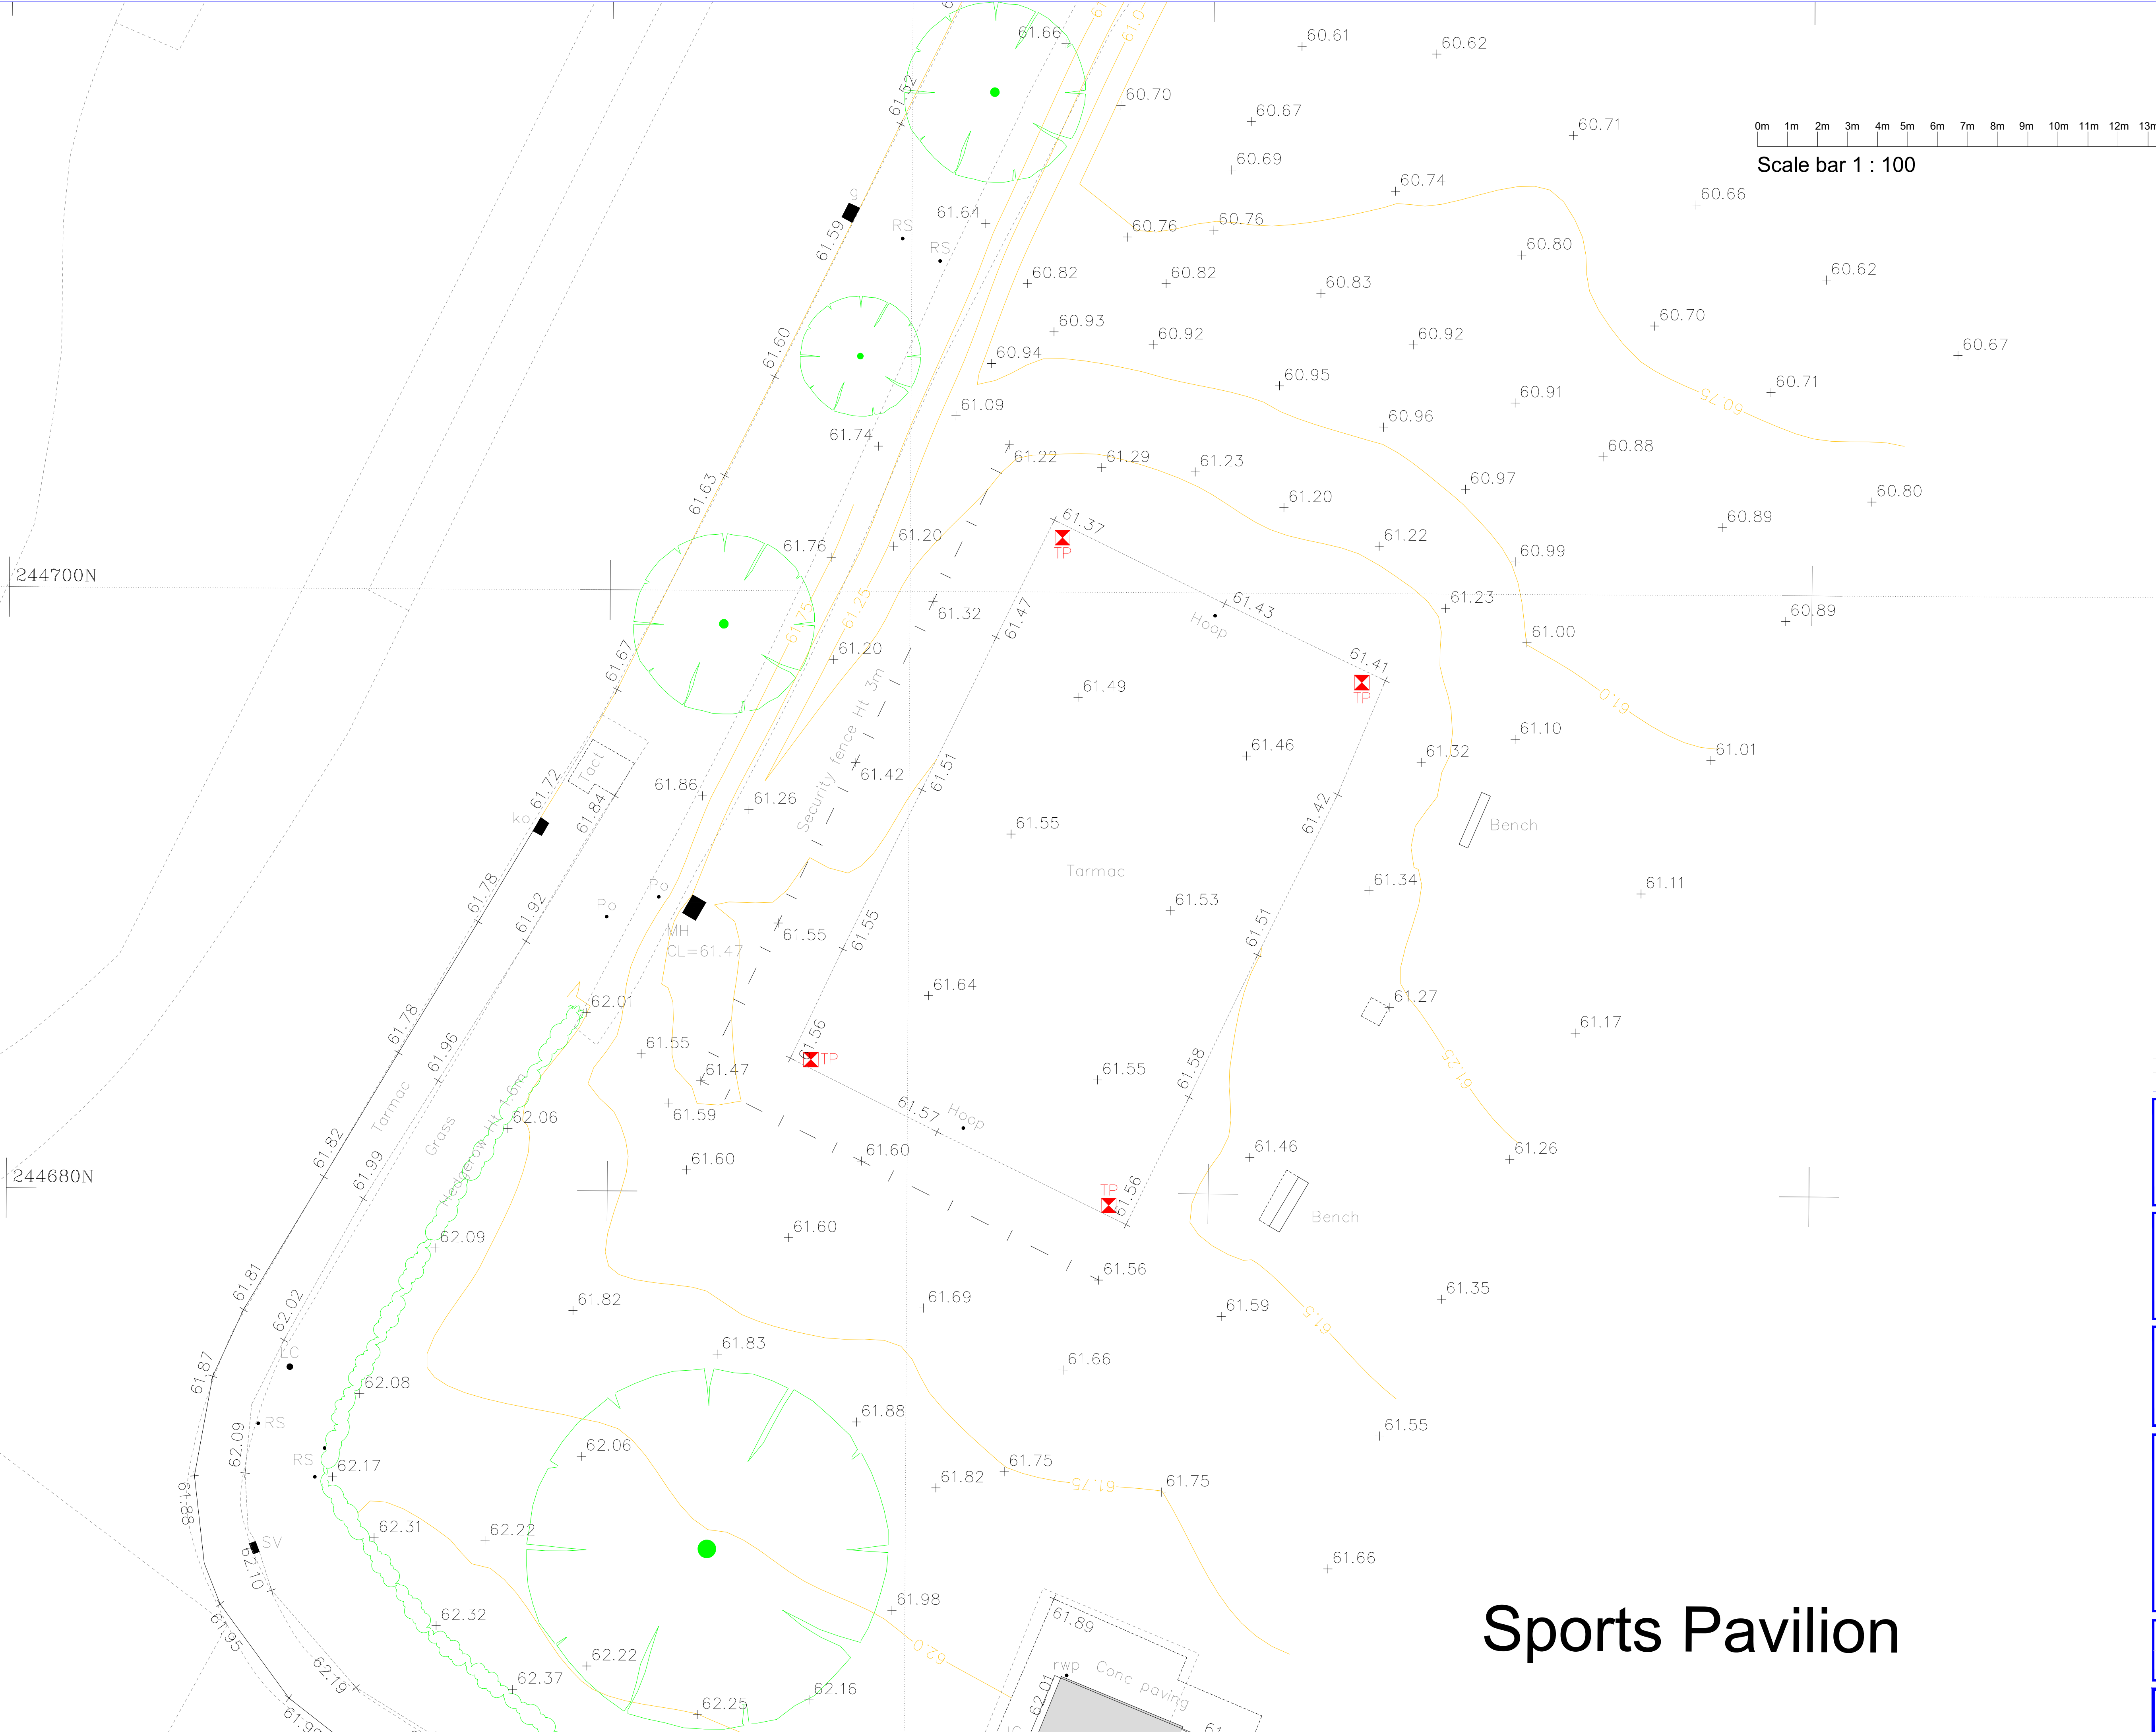

NOTES

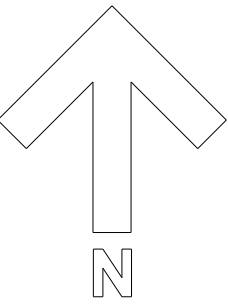

Scale bar 1 : 100



Initial Issue			
Rev	A	m	e

Client	MOTTS FIELD
--------	-------------

Project	PLAYZONE
---------	----------

Drawing	EXISTING LAYOUT
---------	-----------------



Drawn	NJM	Date	17-02-25	Scales	1:100
Checked		Plot No	01	Prelim	Check

Job No	Drawing No	Rev
	MCA-MUK3386-05	

Sports Pavilion