




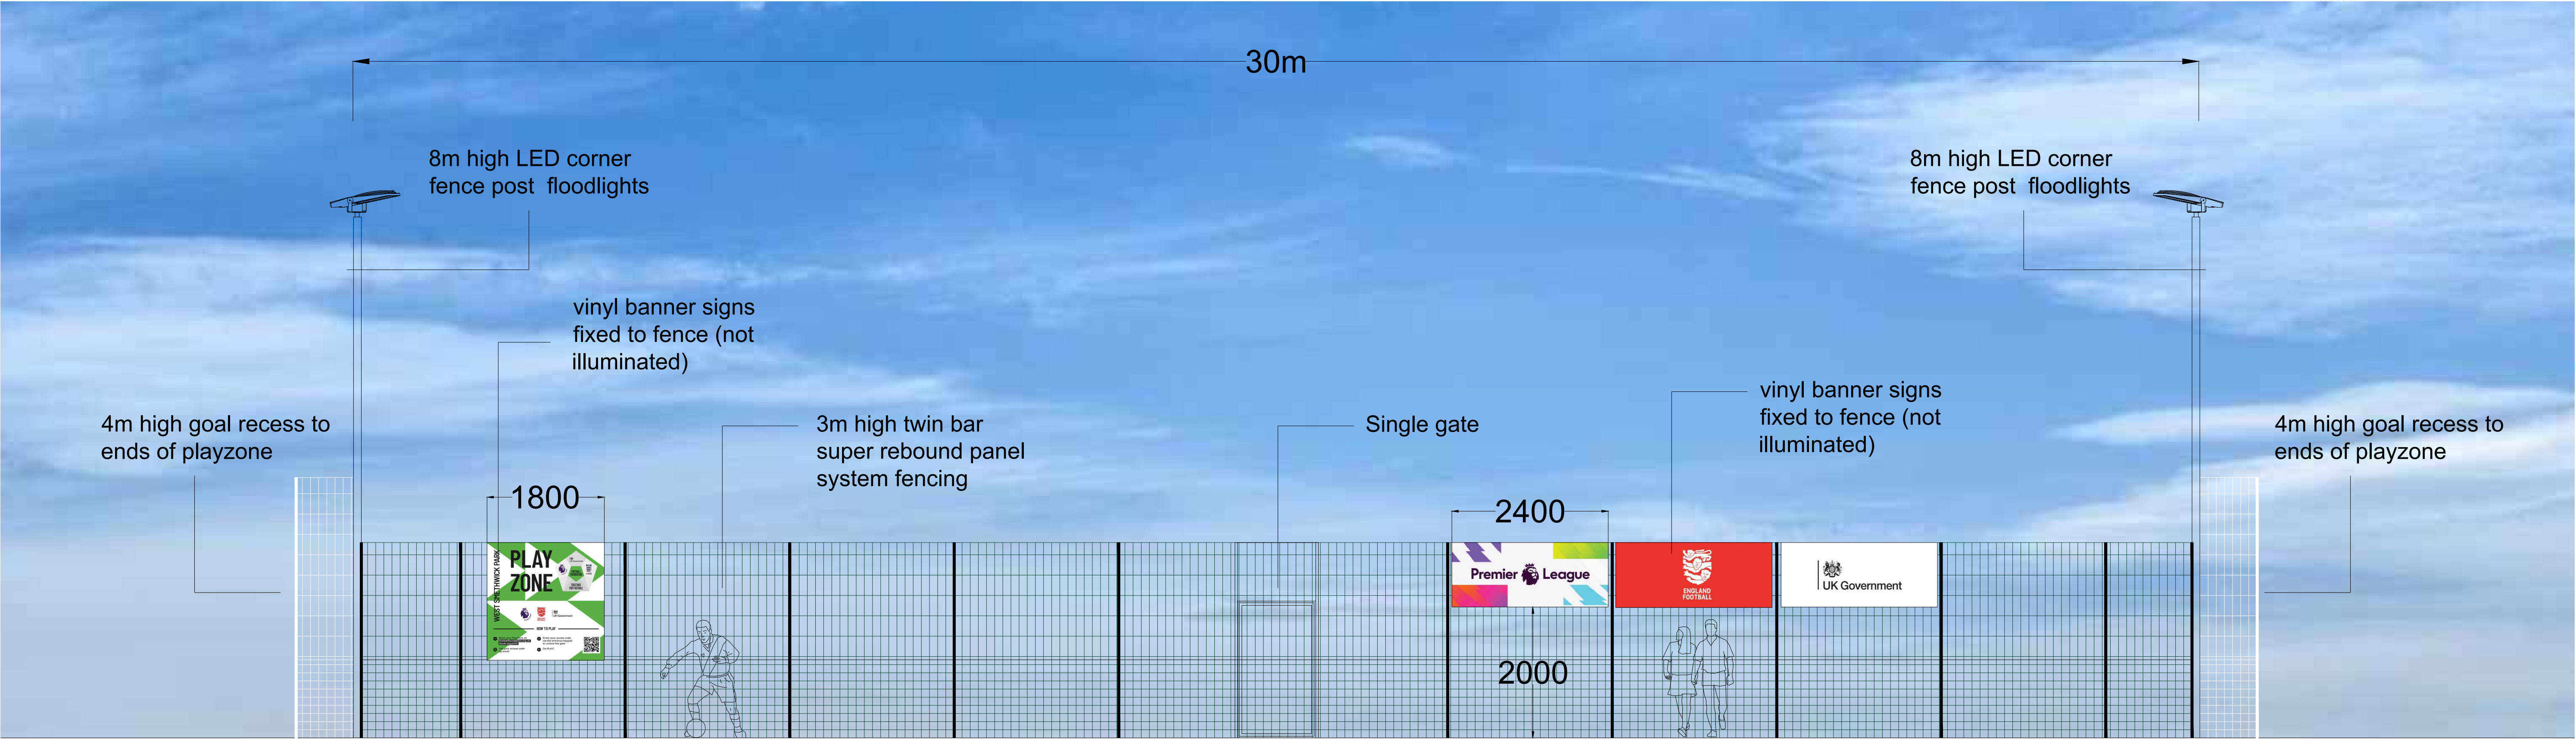

SIDE ELEVATIONS

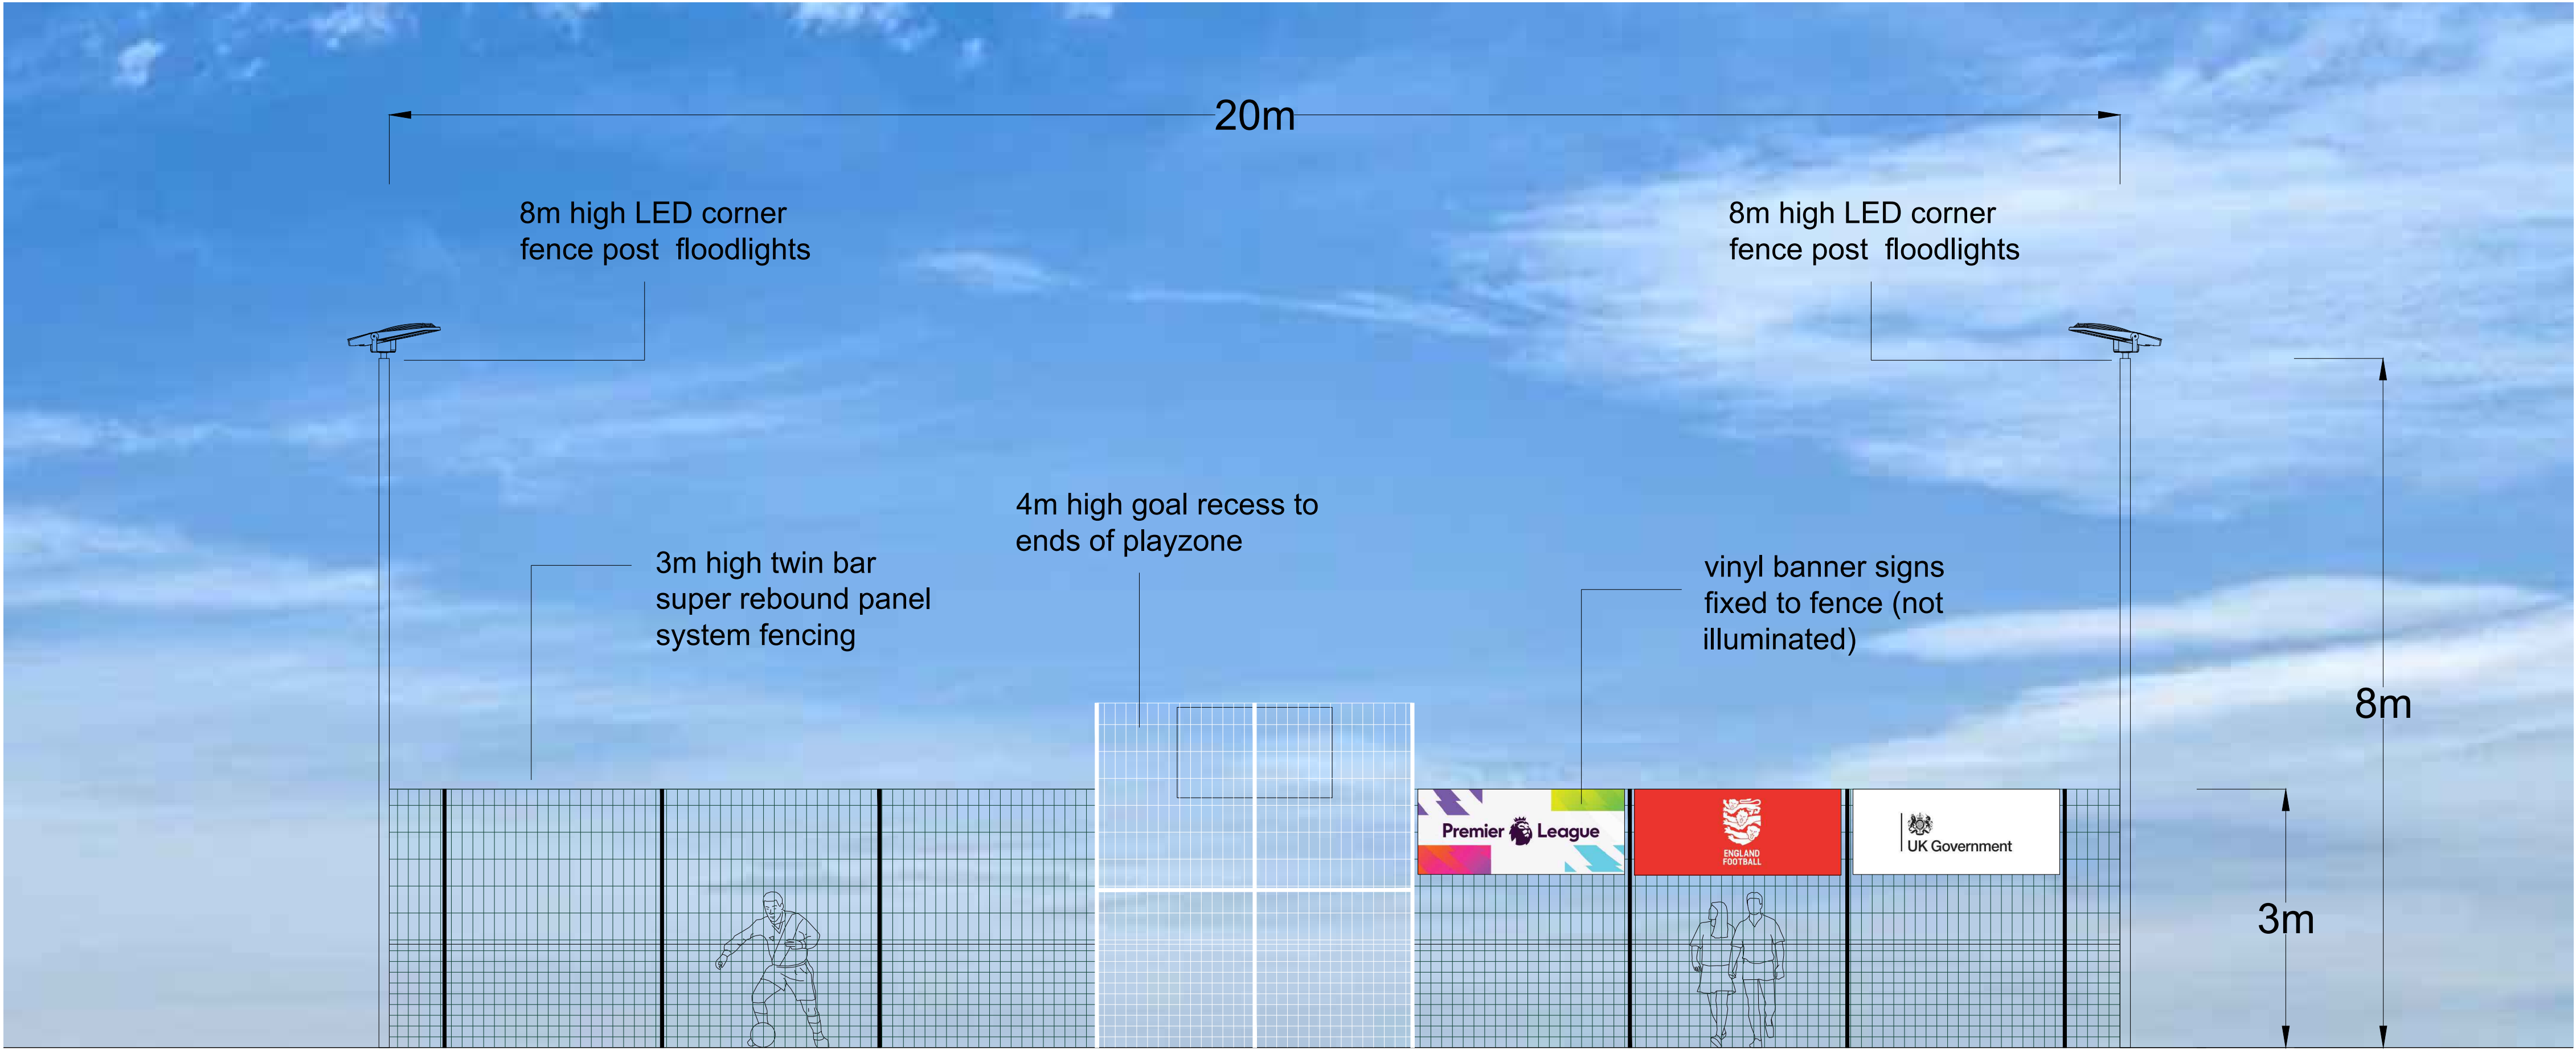

END ELEVATIONS

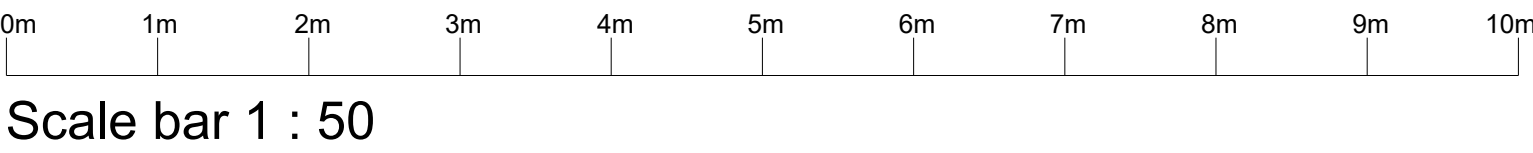

Initial Issue			
Rev	A	m	e
	n	d	m
	e	n	t
		Date	By
Client			
MOTTS FIELD			
Project			
PLAYZONE			
Drawing			
ELEVATIONS			
McARDLE SPORT TEC			
Drawn	NJM	Date	17-02-25
Checked		Plot No	01
		Prelim	Check
		Final	
Job No	Drawing No		Rev
	MCA-MUK3386-04		A