



P:\LONDON PROJECTS\2018\1868_GREAT WILSEY PARK, HAVERHILL\01 CAD\02 SHEET LAYOUT\00_A2 & A8 2023 RMA\1868-EXA-A2-ZZ-DR-L-10200.DWG

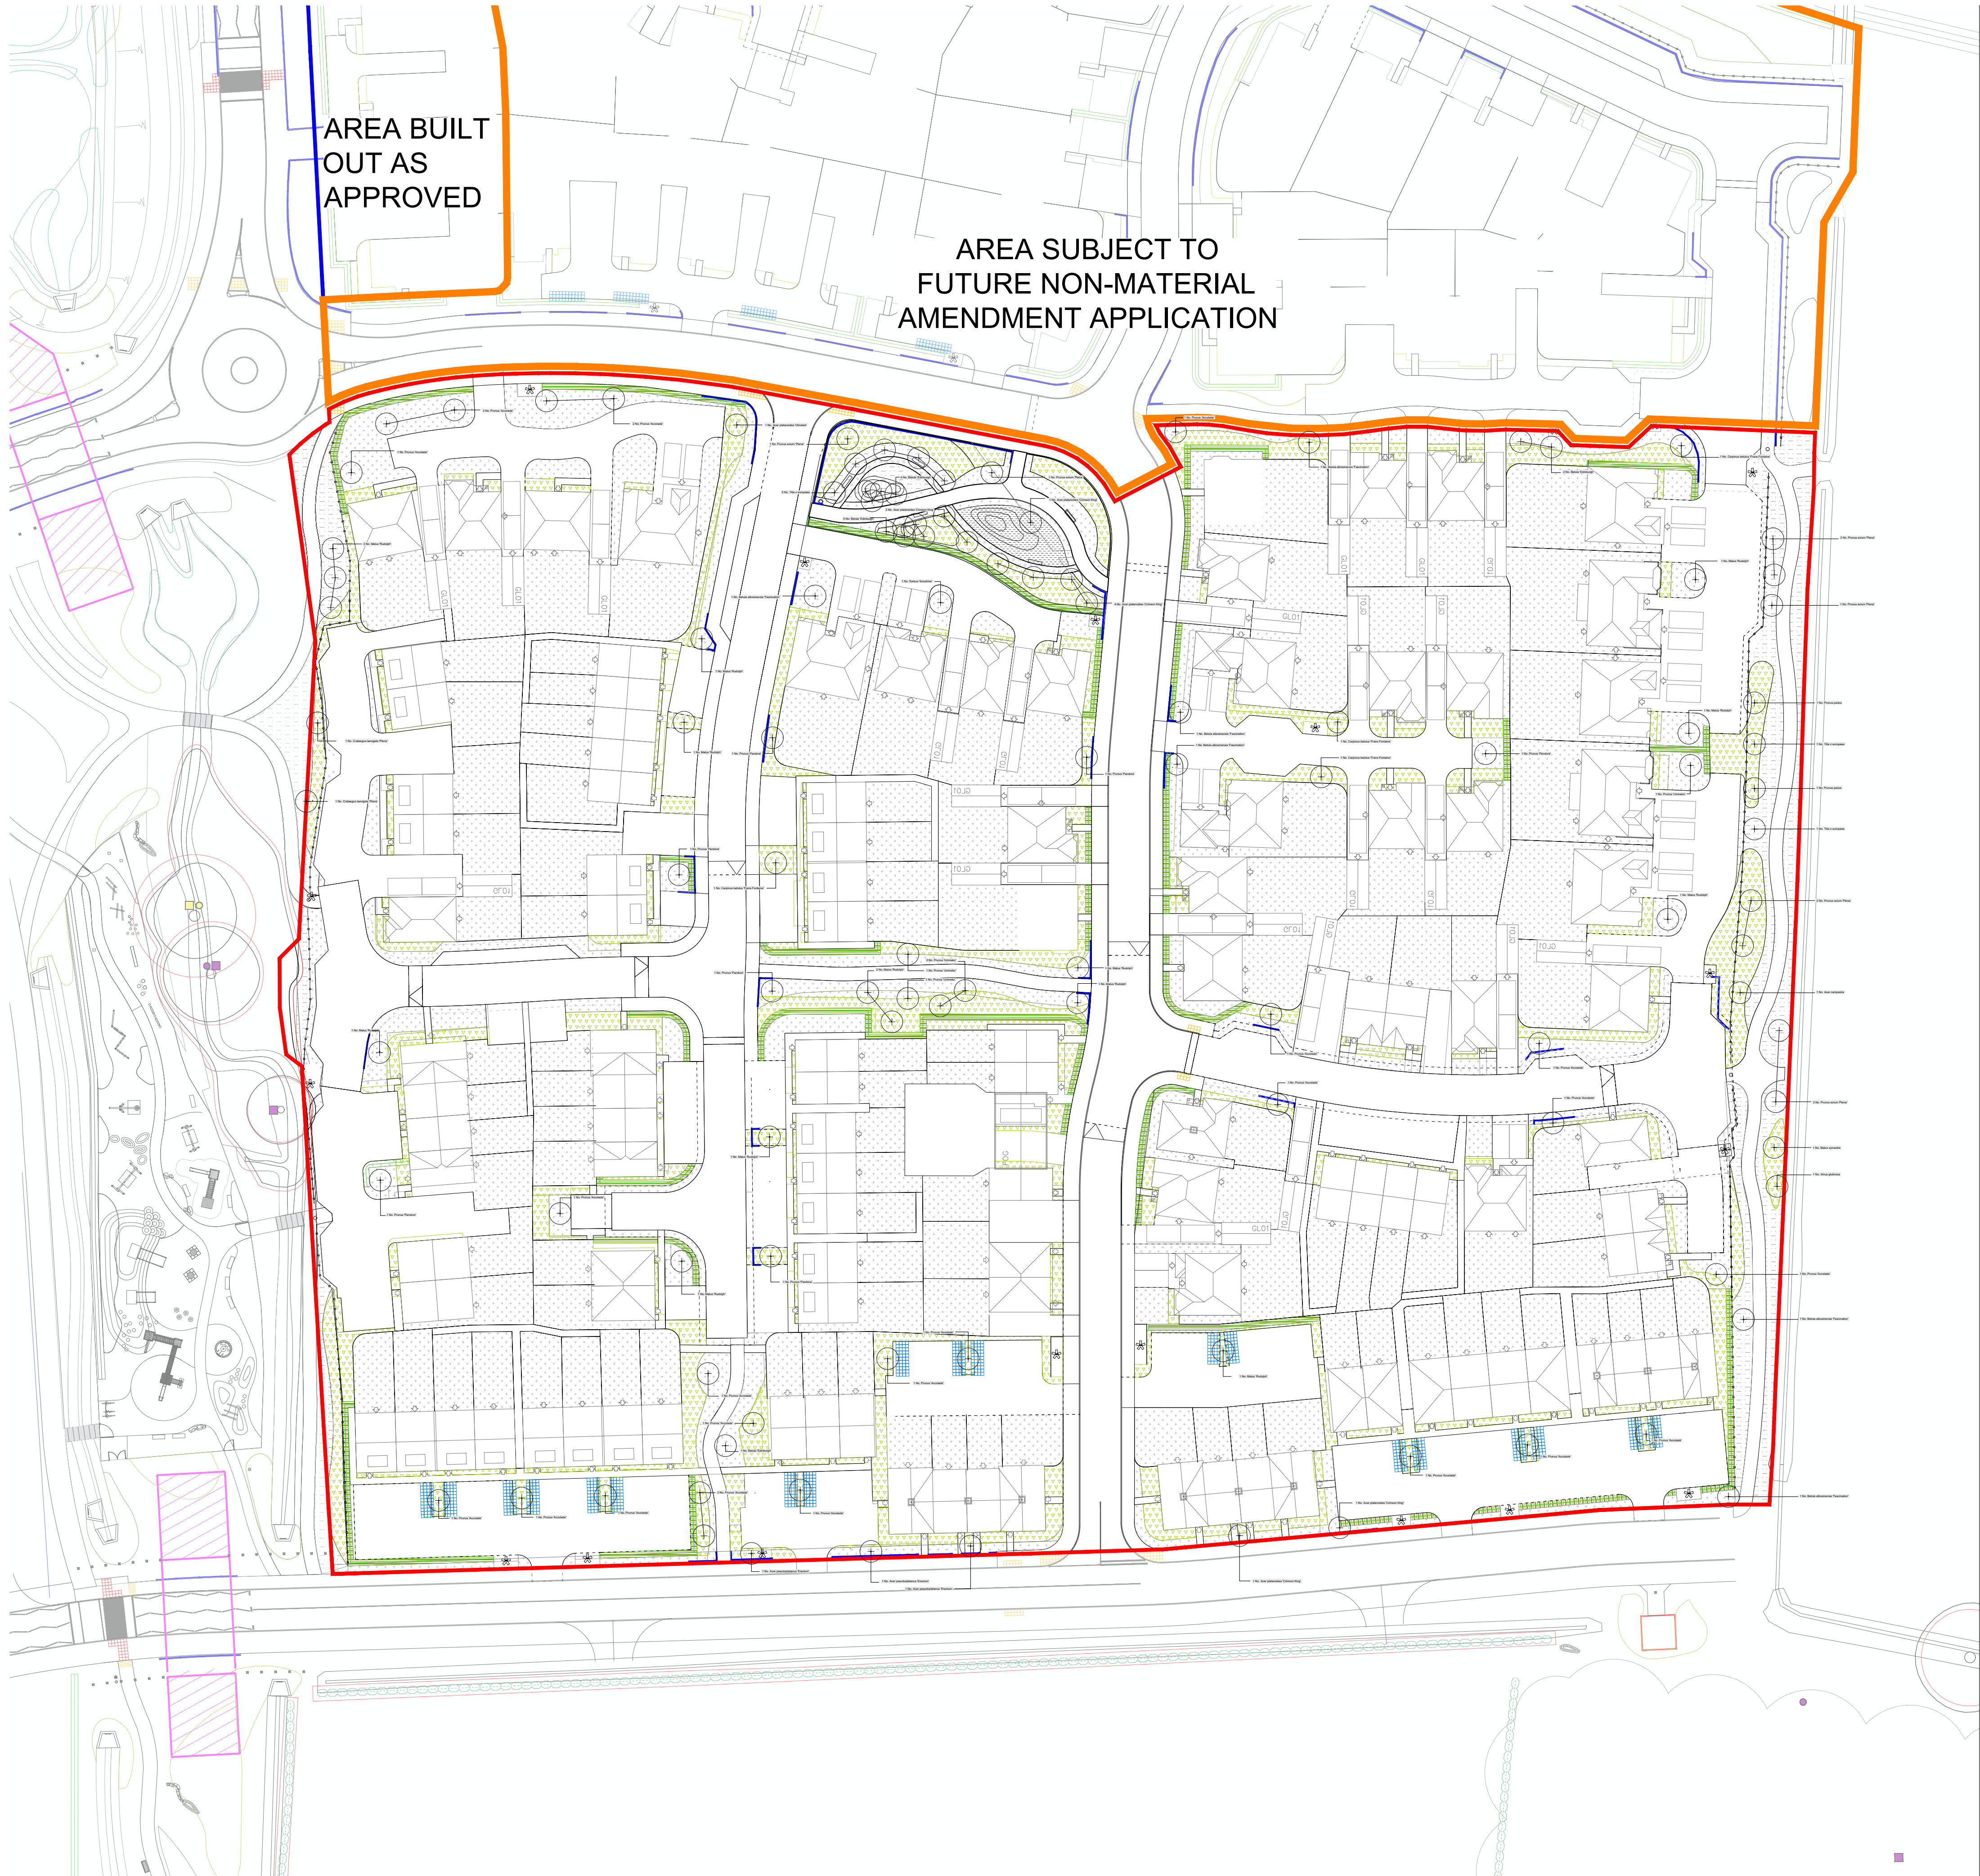

- GENERAL
- HOUSING RMA APPLICATION BOUNDARY
 - HOUSING NMA APPLICATION BOUNDARY
 - HOUSING AS-BUILT APPLICATION BOUNDARY
- SOFT LANDSCAPE
- PROPOSED TREE
 - EXISTING WOODLAND PROTECTED AND ENHANCED
 - PROPOSED WOODLAND REFER TO PLANTING PLANS FOR SPEC
 - AMENITY AND NATIVE SHRUB PLANTING REFER TO PLANTING PLANS FOR SPEC
 - HEDGE PLANTING REFER TO PLANTING PLANS FOR SPEC
 - FIELD MARGIN TO BE RETAINED AND ENHANCED
 - WILD FLOWER MEADOW
 - AMENITY GRASS REFER TO PLANTING PLANS FOR SPEC
 - WOODLAND GRASS MIX

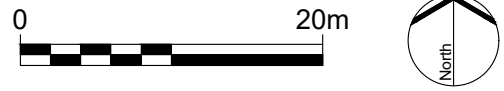

No dimensions are to be scaled from this drawing.
All dimensions are to be checked on site.
Area measurements for indicative purposes only.

This drawing is the property of Exterior Architecture Ltd.
No part of the drawing may be reproduced in any manner
without permission from Exterior Architecture Ltd.

Client

REDROW LTD

----	----	----
----	----	----
----	----	----
----	----	----
----	----	----
----	----	----
----	----	----
----	----	----
SK01	DRAFT FOR REVIEW	10.11.2023
Rev	Description	Date

EXTERIOR
ARCHITECTURE

LONDON
Unit 17.1, The Leather Market, 11-13 Weston Street, London, SE1 3ER

MANCHESTER
Studio 537, The Royal Exchange, St Anns Square, Manchester, M2 7DH

E-MAIL office@exteriorarchitecture.com

WEB www.exteriorarchitecture.com

Project title

Great Wilsey Park, Haverhill

Drawing title

A2 HOUSING - TREE ARRANGEMENT
PLAN

Issued By	London	T: 020 7978 2101
Scale	1:500 @ A1	Drawn ExA
Status	PLANNING	Checked TOD
Date	14.08.2023	Approved LP

Drawing number

1868-EXA-A2-ZZ-DR-L-10200

Revision

SK01