



KEY:

CURRENT ROOF LEVELS	—
CURRENT GROUND LEVELS	—
PREVIOUS ROOF LEVELS	- - - -
PREVIOUS GROUND LEVELS	· · · · ·
SECTION LINE	—
EXISTING GROUND LEVEL	- · - · - ·

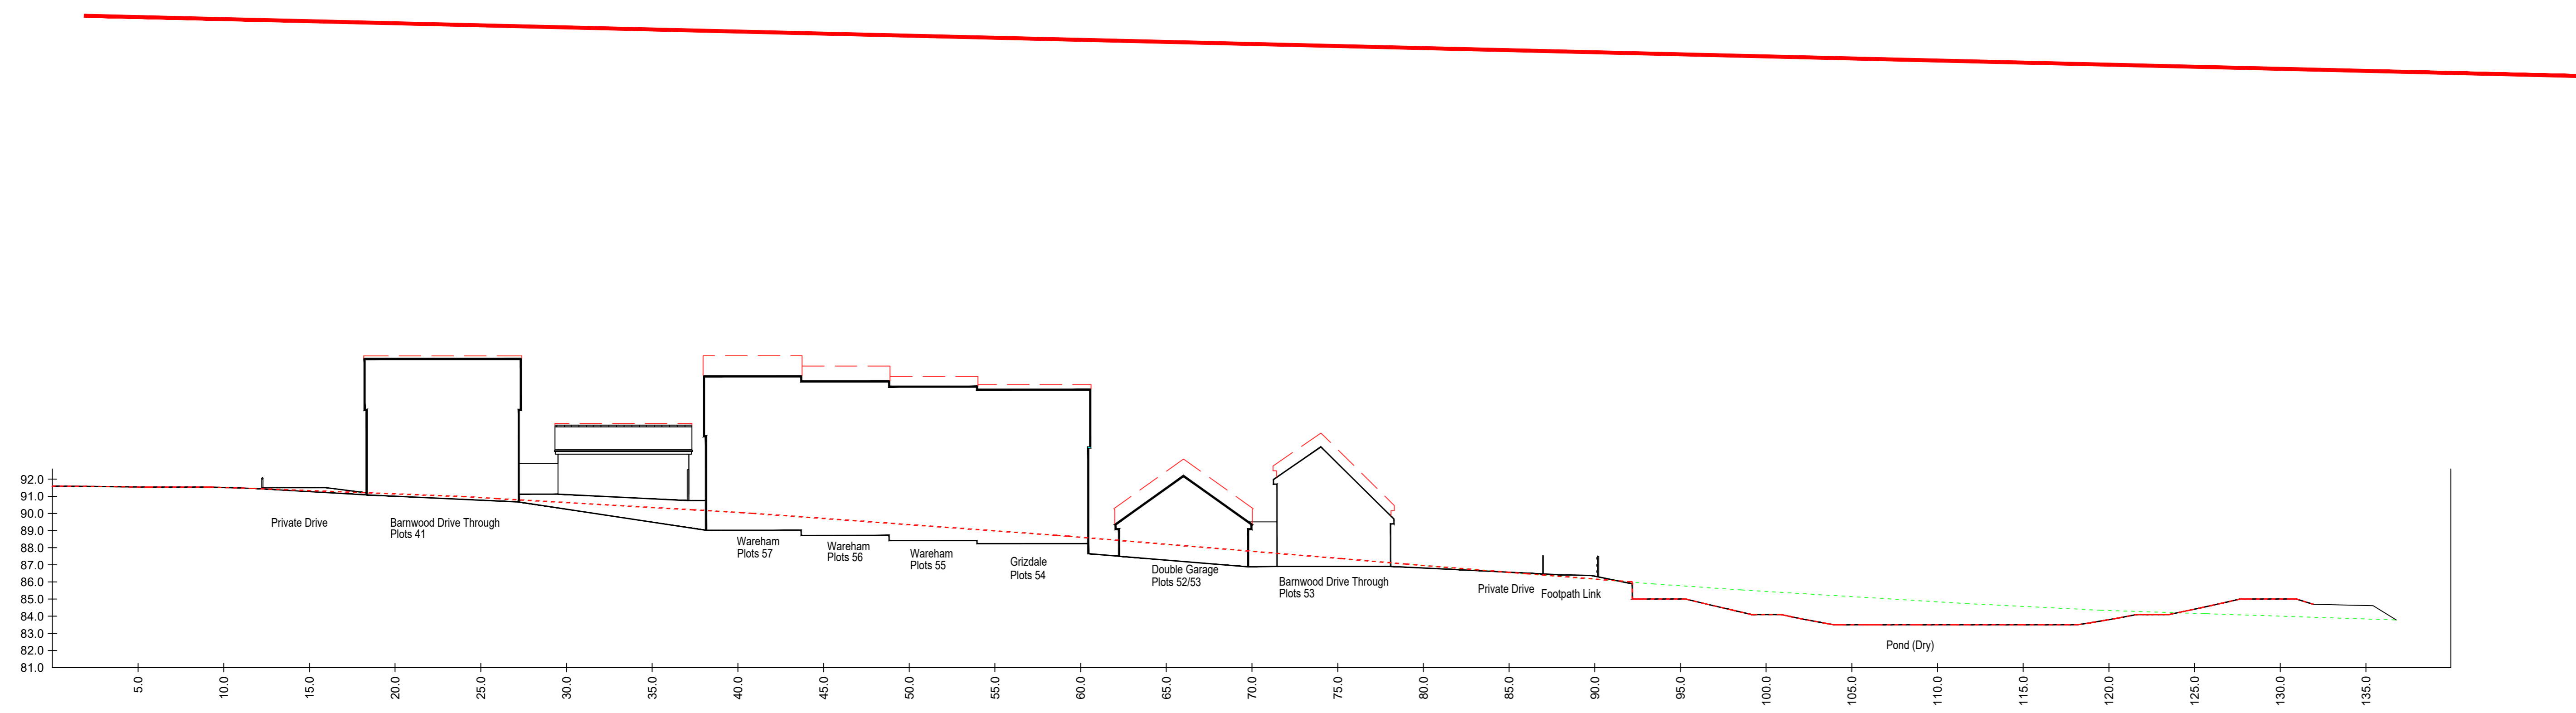

Section A-A

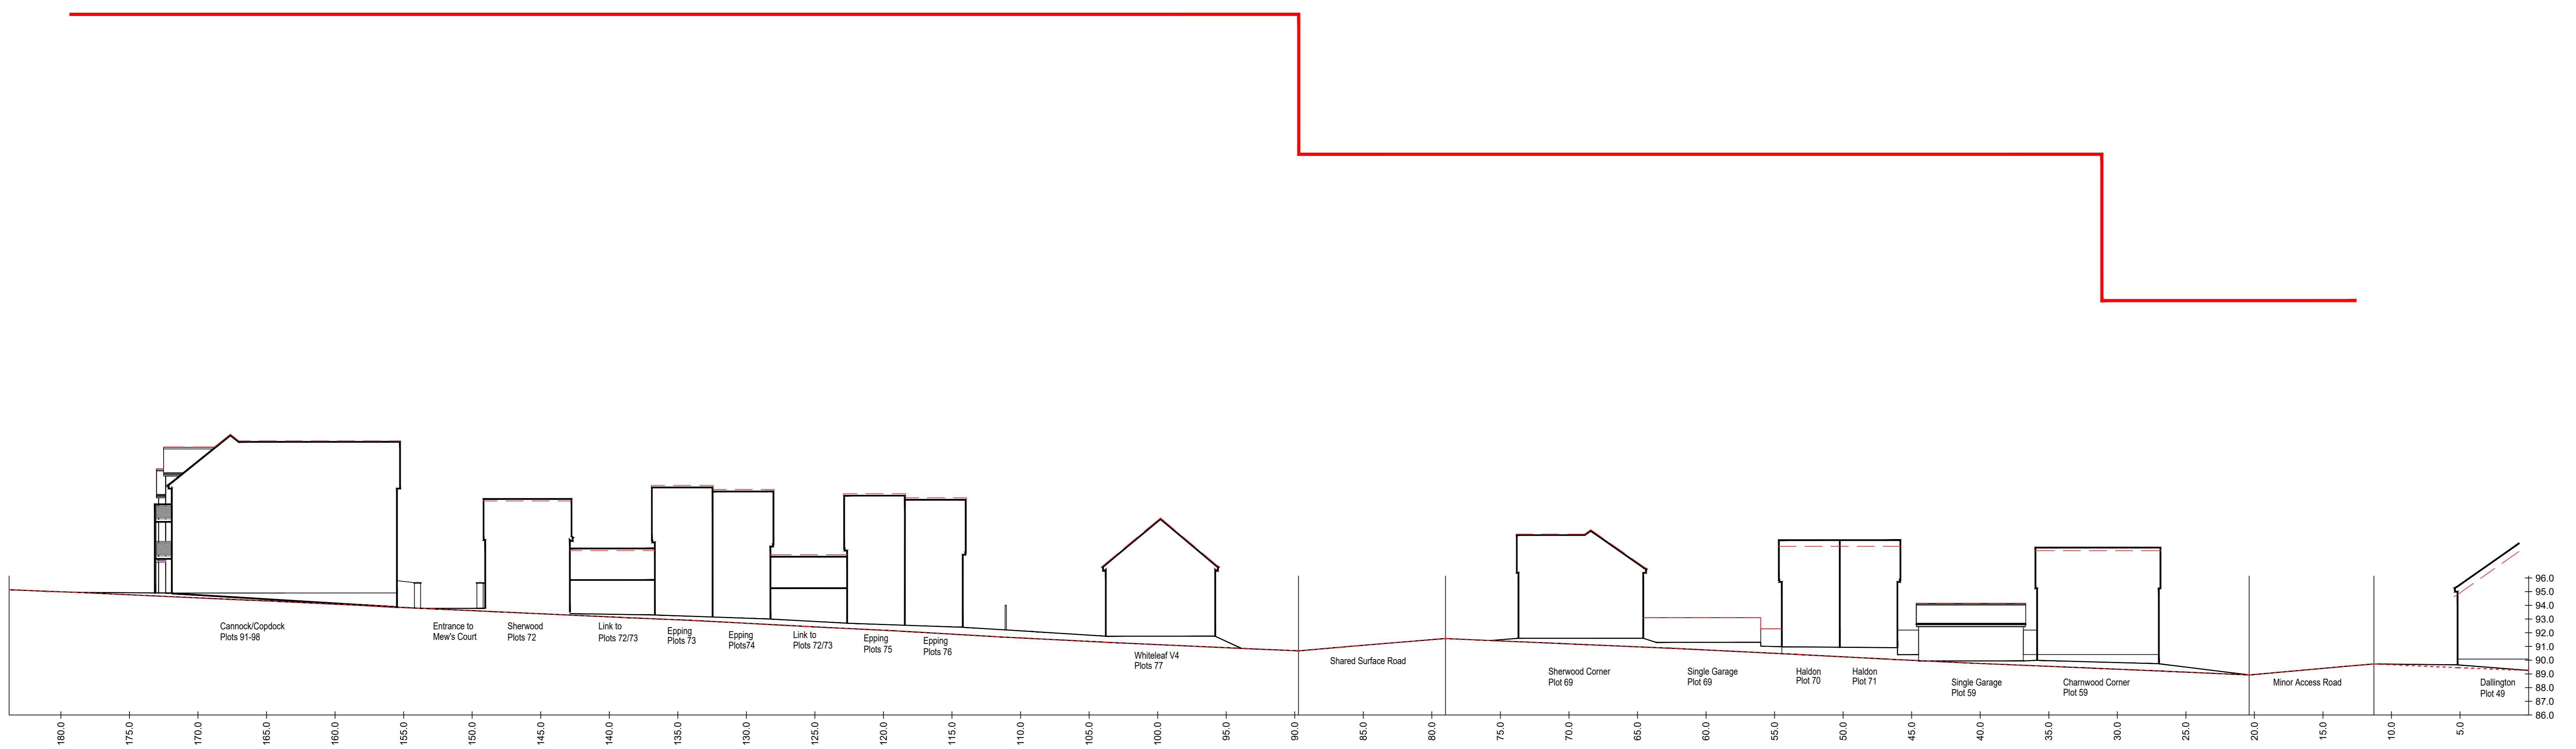

Section B-B

C	Elevation comparison between levels	AH	24.08.23
B	Updated to reflect current site layout	BS	24.07.23
A	Updated to LPA Layout comments	AH	13.06.22
Rev	Description	By	Date



Site Name:
Haverhill Phase 6

Drawing:
**Level Sections
A-A & B-B**

Scale@A0:	1:200	Date:	Mar'22
Drawn By:	AH	Checked By:	GL
Drawing No:	049-P-024	Rev:	C