


**Note & Key**

**External Levels Legend**

- 15.85 Spot level
- 1:15 Garden Fall Direction and Gradient
- Driveway Fall Direction
- Exposed Brickwork with maximum number of courses
- Masonry Retaining Wall with maximum height
- Log Retaining Wall with maximum height
- Concrete Gravel Board with maximum height
- Concrete slab on edge
- Steps (0.15m rise, 0.27m head)  
Flights of 3 or more steps to have a handrail
- Indicates Part M compliant landings of 1:60 or flatter

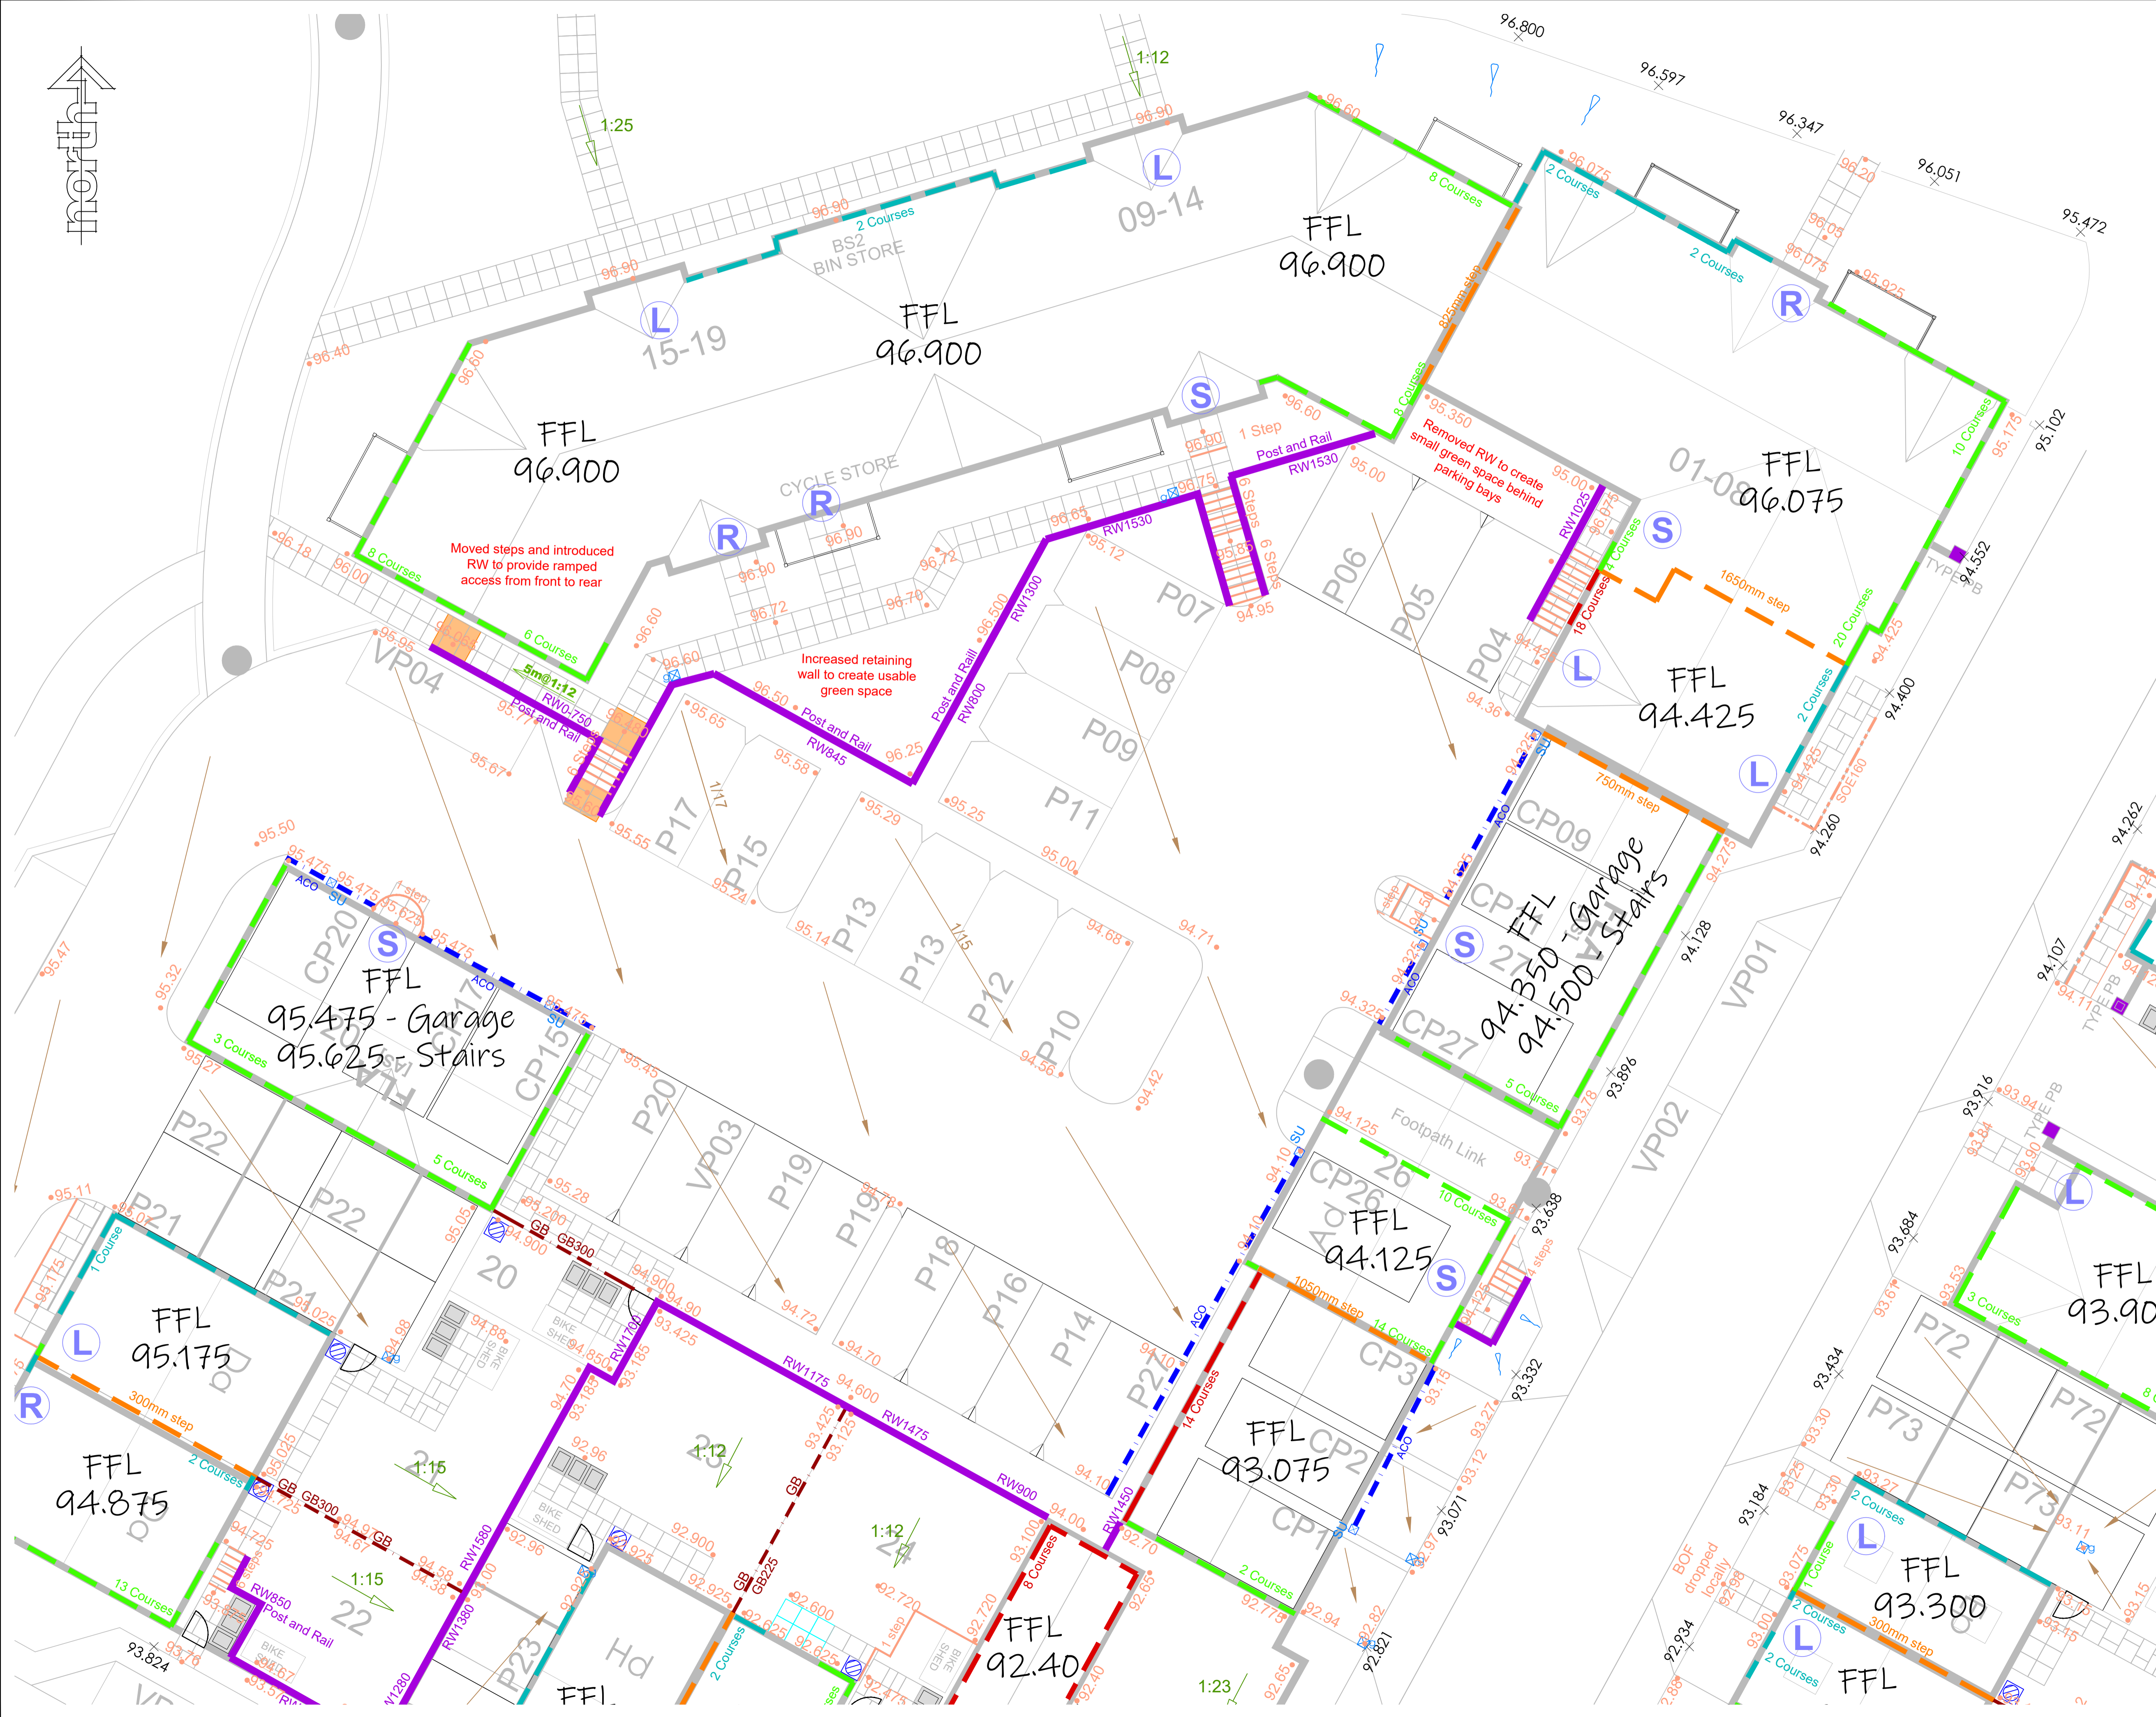

C	Plot 23 Garden Retaining wall reduced further	BS	20.12.23
B	Plots 23 & 24 garden retaining walls reduced	BS	31.10.23
A	Revised Approach to the rear of the flats to avoid stepped access	BS	13.10.23
Rev	Description	By	Date

**Persimmon**

Persimmon Homes Suffolk  
Orion Court, Orion Avenue  
Great Blakenham  
Suffolk, IP6 0LW  
Tel: 01473 927400

Site Name:  
**Haverhill Phase 6  
Off Ann Suckling Road  
Haverhill, Suffolk**

Drawing:  
**Flats parking area levels  
Re-design**

Scale@A1: 1:100	Date: 13.09.23
Drawn By: BS	Checked By: -
Drawing No: <b>049-E-SK221</b>	Rev: C